

FILED
 GREENVILLE CO. S. C.
 Nov 14 9 58 AM '77
 DONNIE S. TANKERSLEY
 S.M.C.





REFERENCES:

Deed Book 745 P. 410
 " " 726 P. 311
 " " 484 P. 496
 " " 539 P. 408
 " " 790 P. 552
 " " 277 P. 91
 Plat Book 00 P. 113

LEGEND

● = Iron pin found
 ○ = Iron pin set
 ⊙ = Stone found

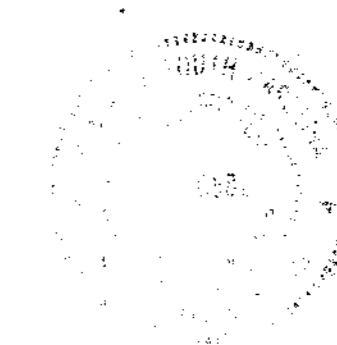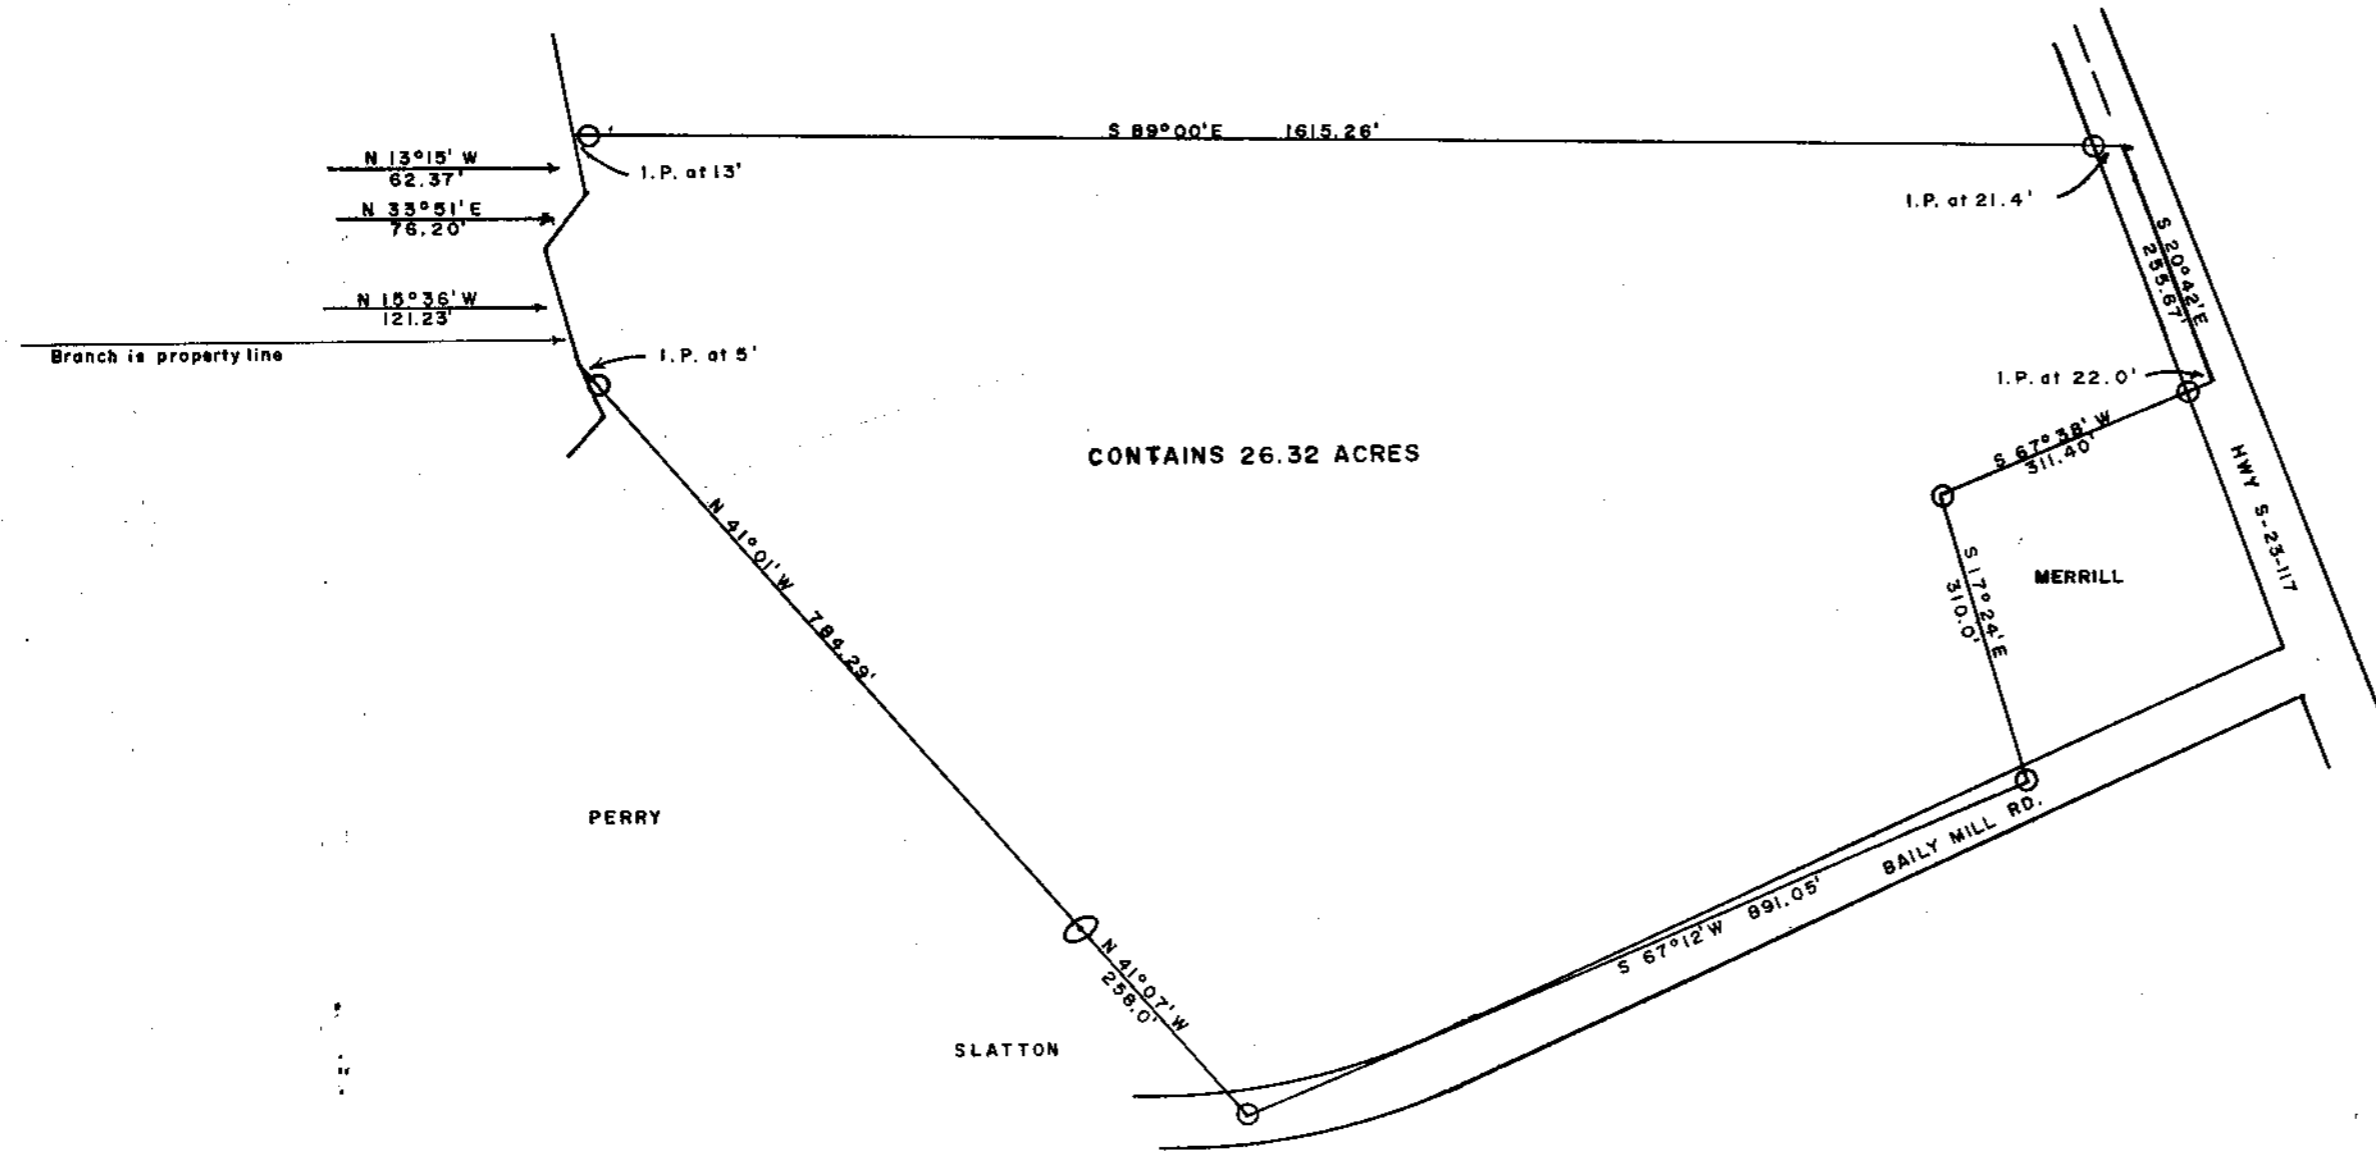

W.C. Lindsey, Jr.
 W.C. Lindsey, Jr., Reg. Land Surveyor S.C. NO. 6581

14813

6C-87

MICROFILMED

NOV 14 1977

MERRILL ESTATE LOCATED IN HIGHLAND TWP., GREENVILLE COUNTY, S.C.
SURVEYED FOR J.B. JOINES
SURVEYED BY W.C. LINDSEY, JR., & ASSOC. ROUTE 1, TAYLOR, S.C. 29687 PH. 895-1285
DATE: 11-7-77 SCALE: 1" = 200' DWG. NO. 7716

GCTO ----- 1 NOV 14 77 1144

3.00C1