

FILED:
GREENVILLE, CO. S. C.


MAY 11 2 55 PM '77

DONNIE S. TANKERSLEY
R.M.C.

James L. Sanderson Tr.

Lucille B. Ellison

MICROFILMED

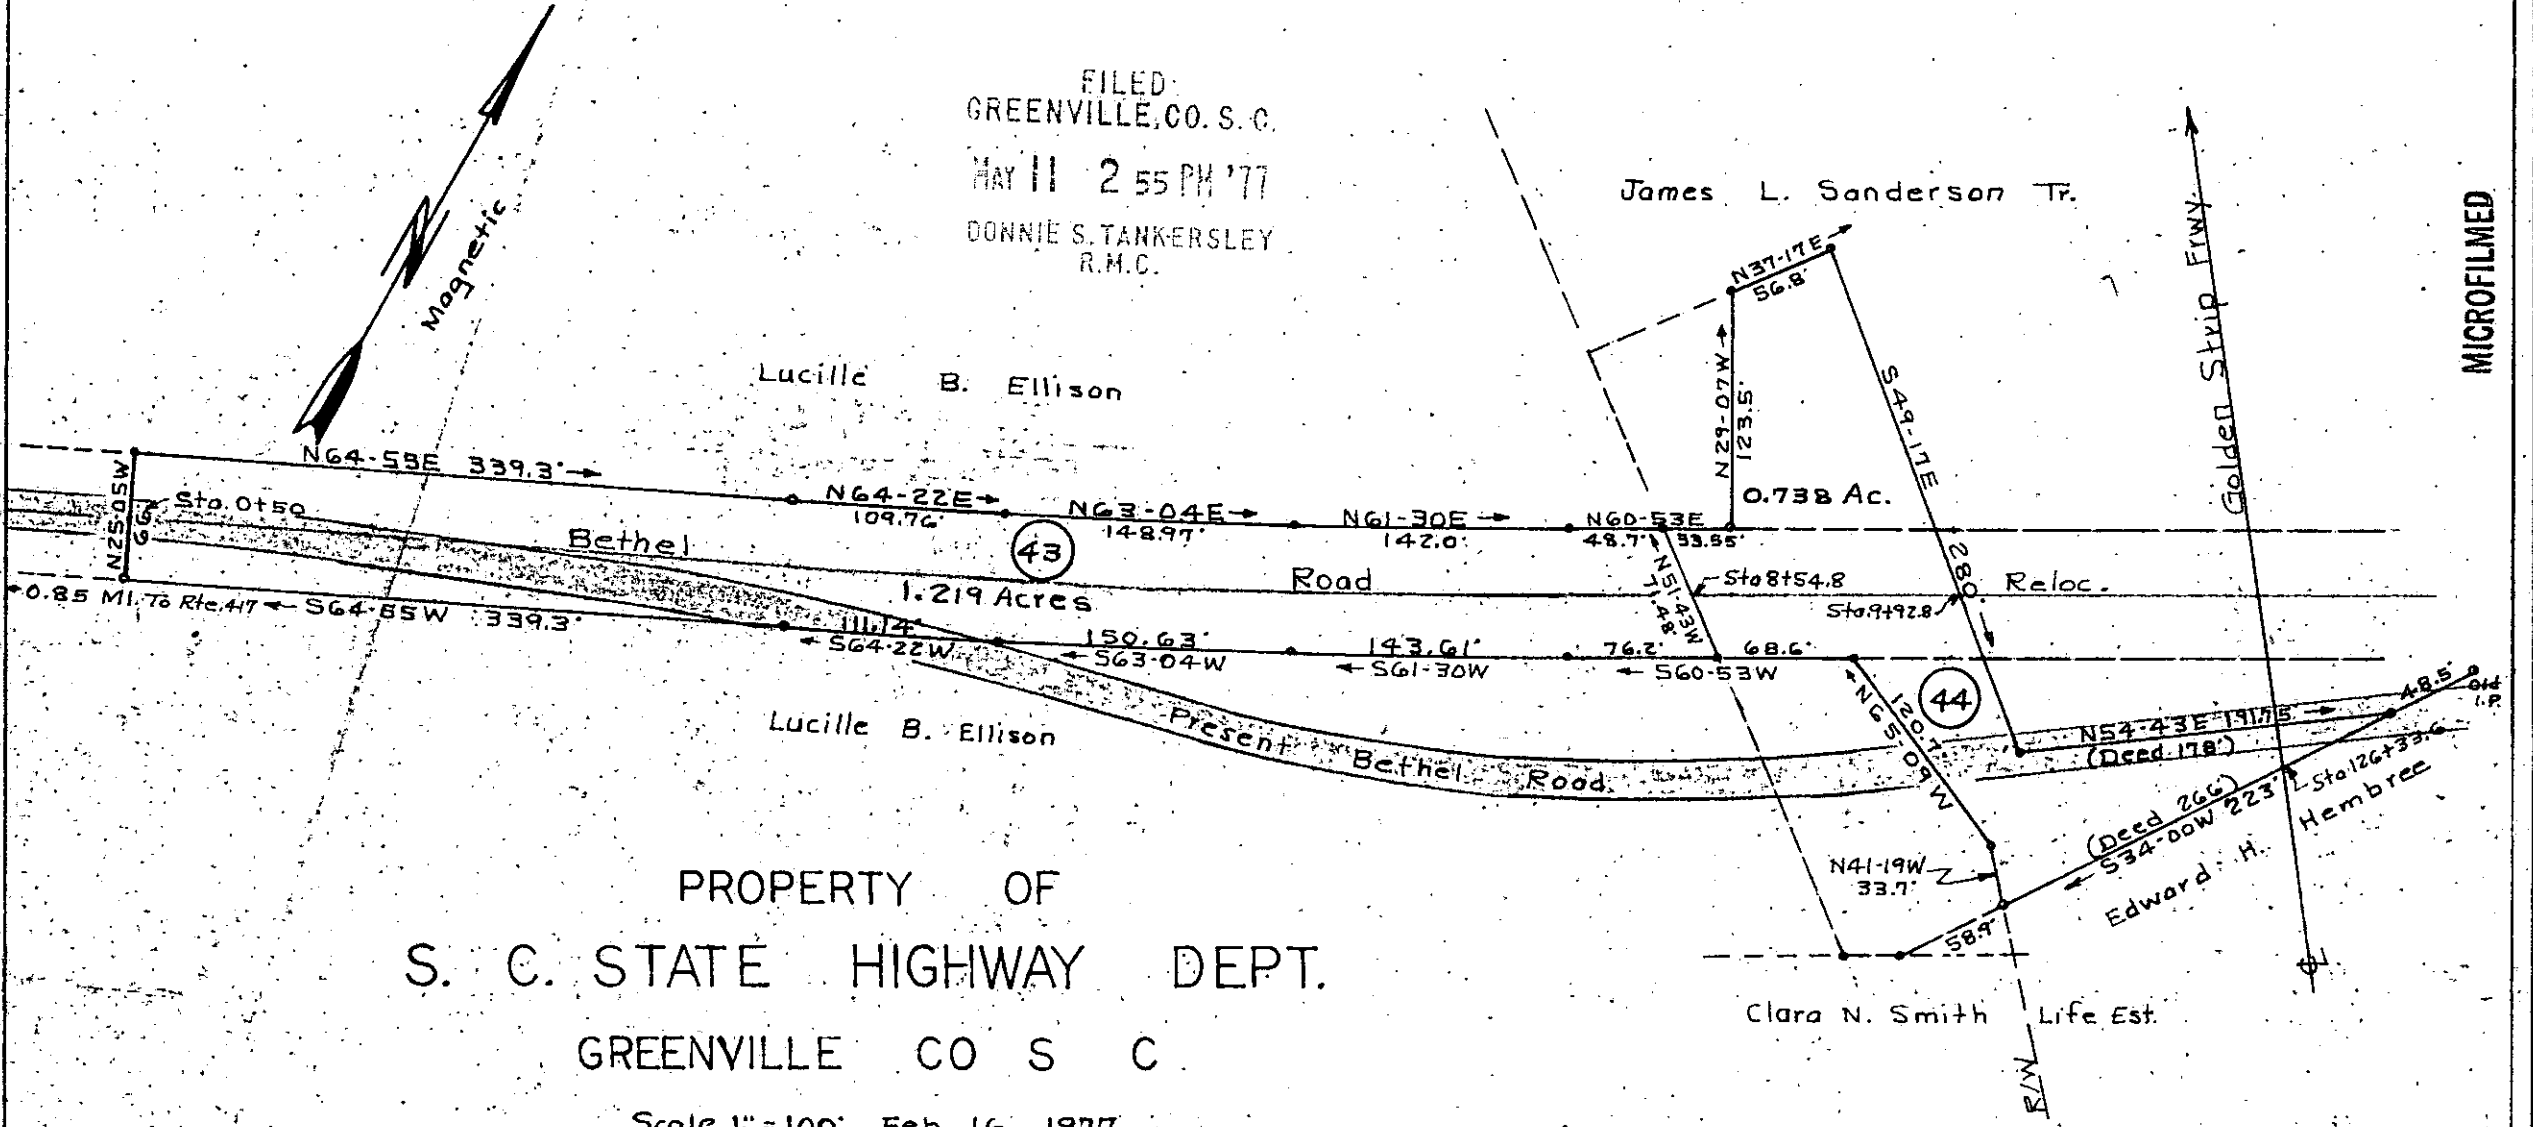

PROPERTY OF
S. C. STATE HIGHWAY DEPT.
GREENVILLE CO S C

Scale 1"=100' Feb. 16. 1977

T.H. Walker Jr. Reg. L. S. 3182

300 Maple Dr. Mauldin. S. C.

60-43

30643

MAY 11 '77



Note: Iron Pins at all corners Ref. Tracts No. 43 & 44 on Golden Strip Freeway. Dkt. 23.673

T. H. Walker Jr.