


(97)

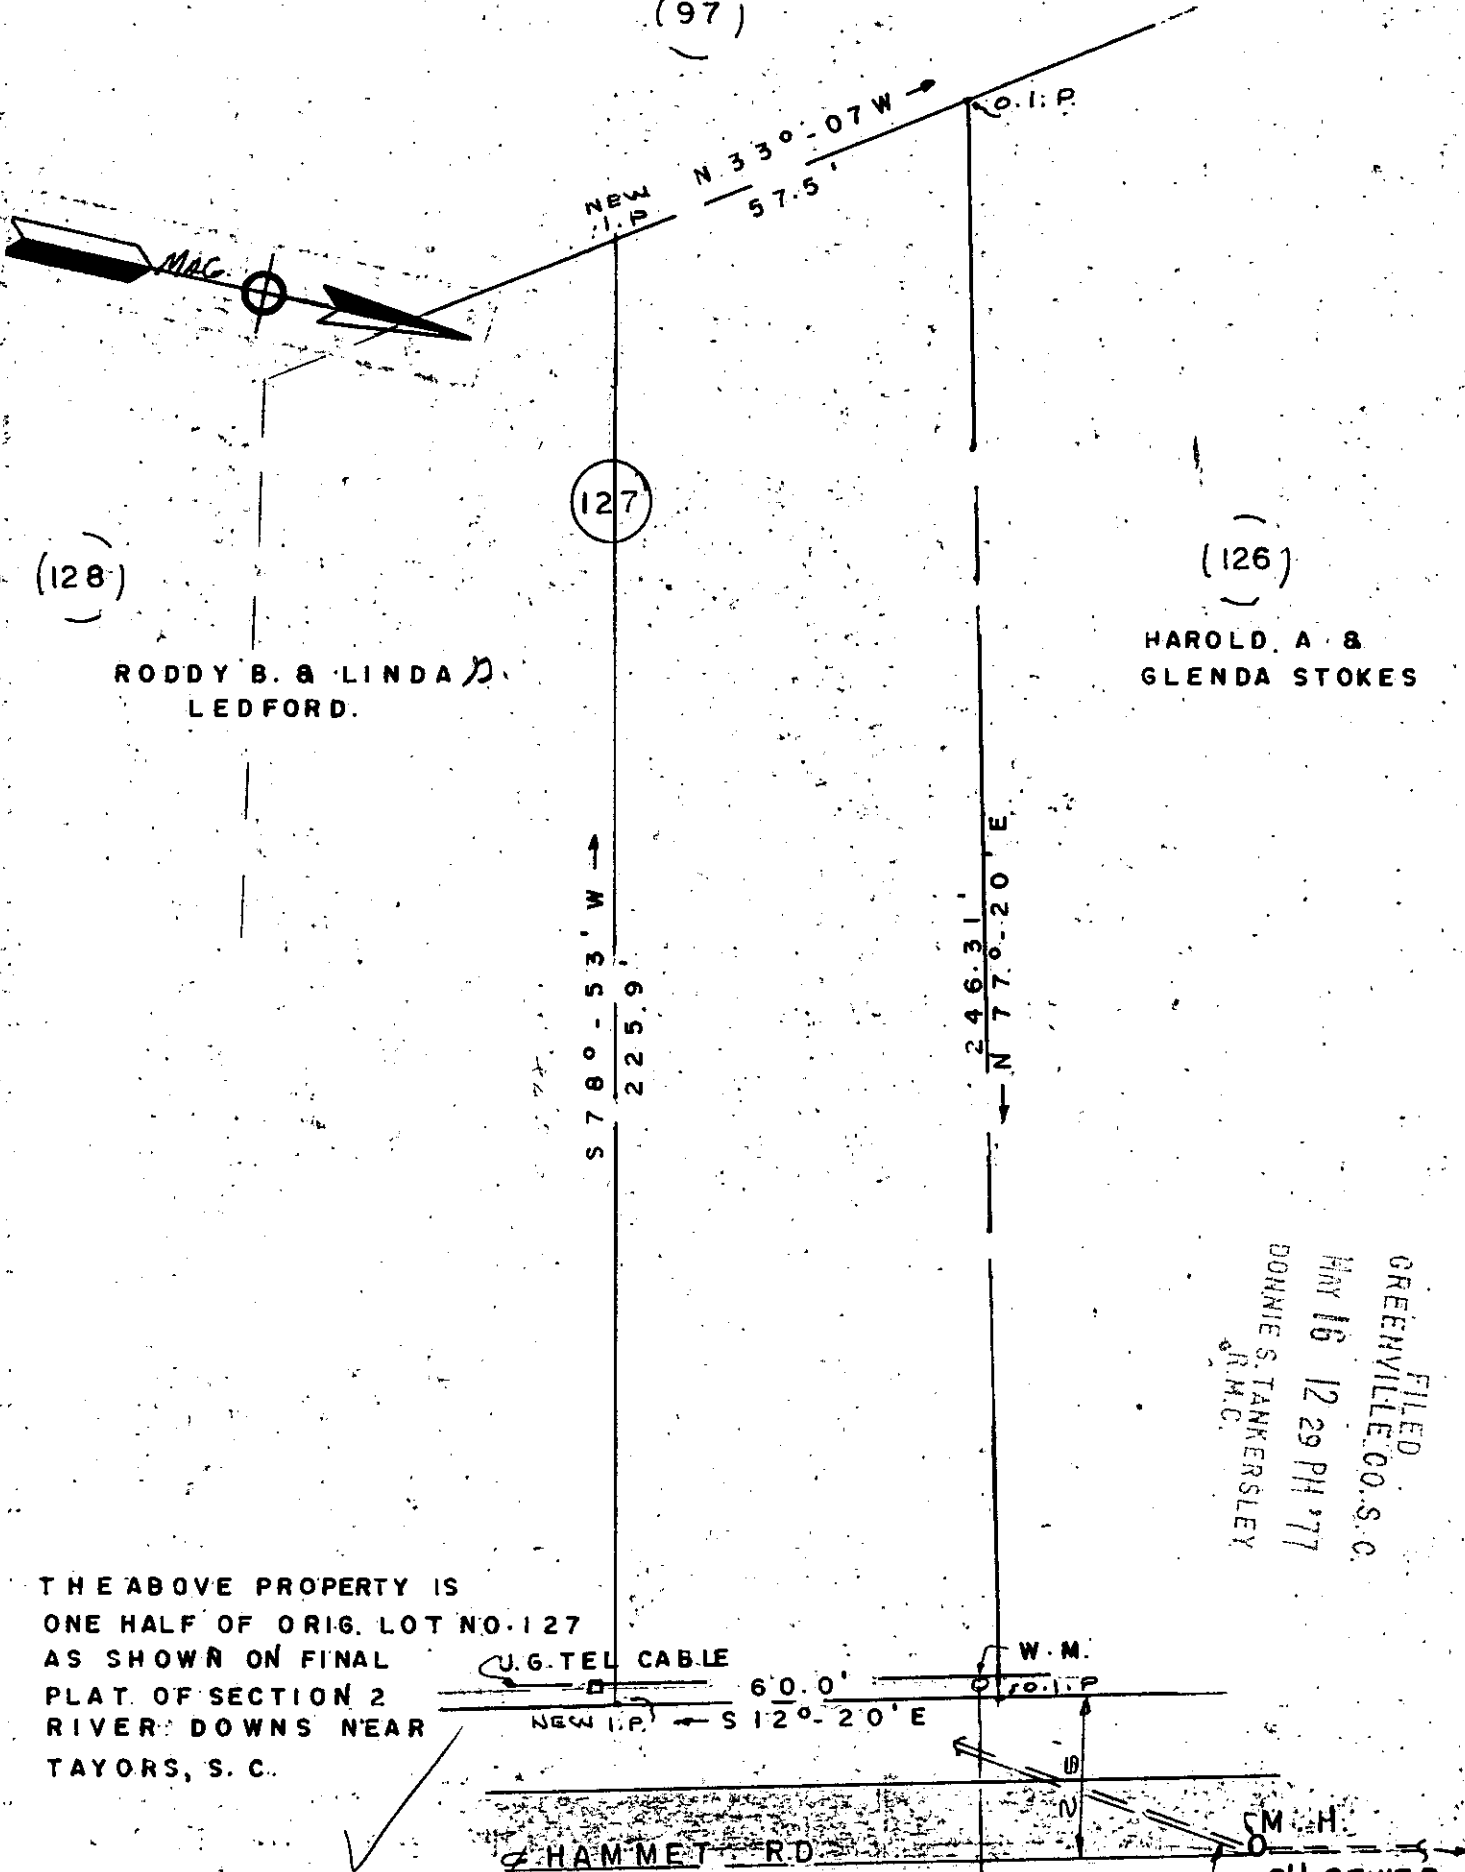

(128)


RODDY B. & LINDA D. LEDFORD.

(126)

HAROLD A. & GLENDA STOKES


FILED
 GREENVILLE CO. S.C.
 MAY 16 12 29 PM '77
 DONNIE S. TANKERSLEY
 R.M.C.

THE ABOVE PROPERTY IS
 ONE HALF OF ORIG. LOT NO. 127
 AS SHOWN ON FINAL
 PLAT OF SECTION 2
 RIVER DOWNS NEAR
 TAYLORS, S. C.

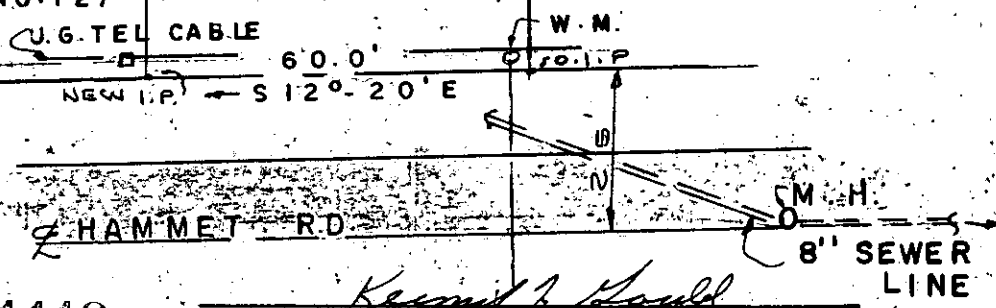

6-D-45 31119

Kenneth T. Gould
 S. C. REG. NO 4035 **MICROFILMED**

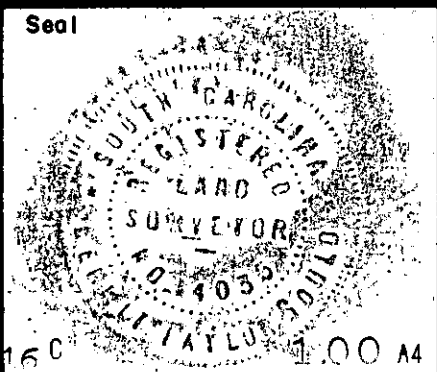

PROPERTY OF
HAROLD A. & GLENDA STOKES
 GOULD & ASSOC SURVEYORS
 TAYLORS, S. C.

Drawn By K. T. G.
 Checked By
 Scale 1" = 30'
 Date 3/26/77
 File No.