


MAY 13 1977

FILED
GREENVILLE CO. S. C.
MAY 13 4 04 PM '77
DONNIE S. TANKERSLEY
R.M.C.

Alan Littleford

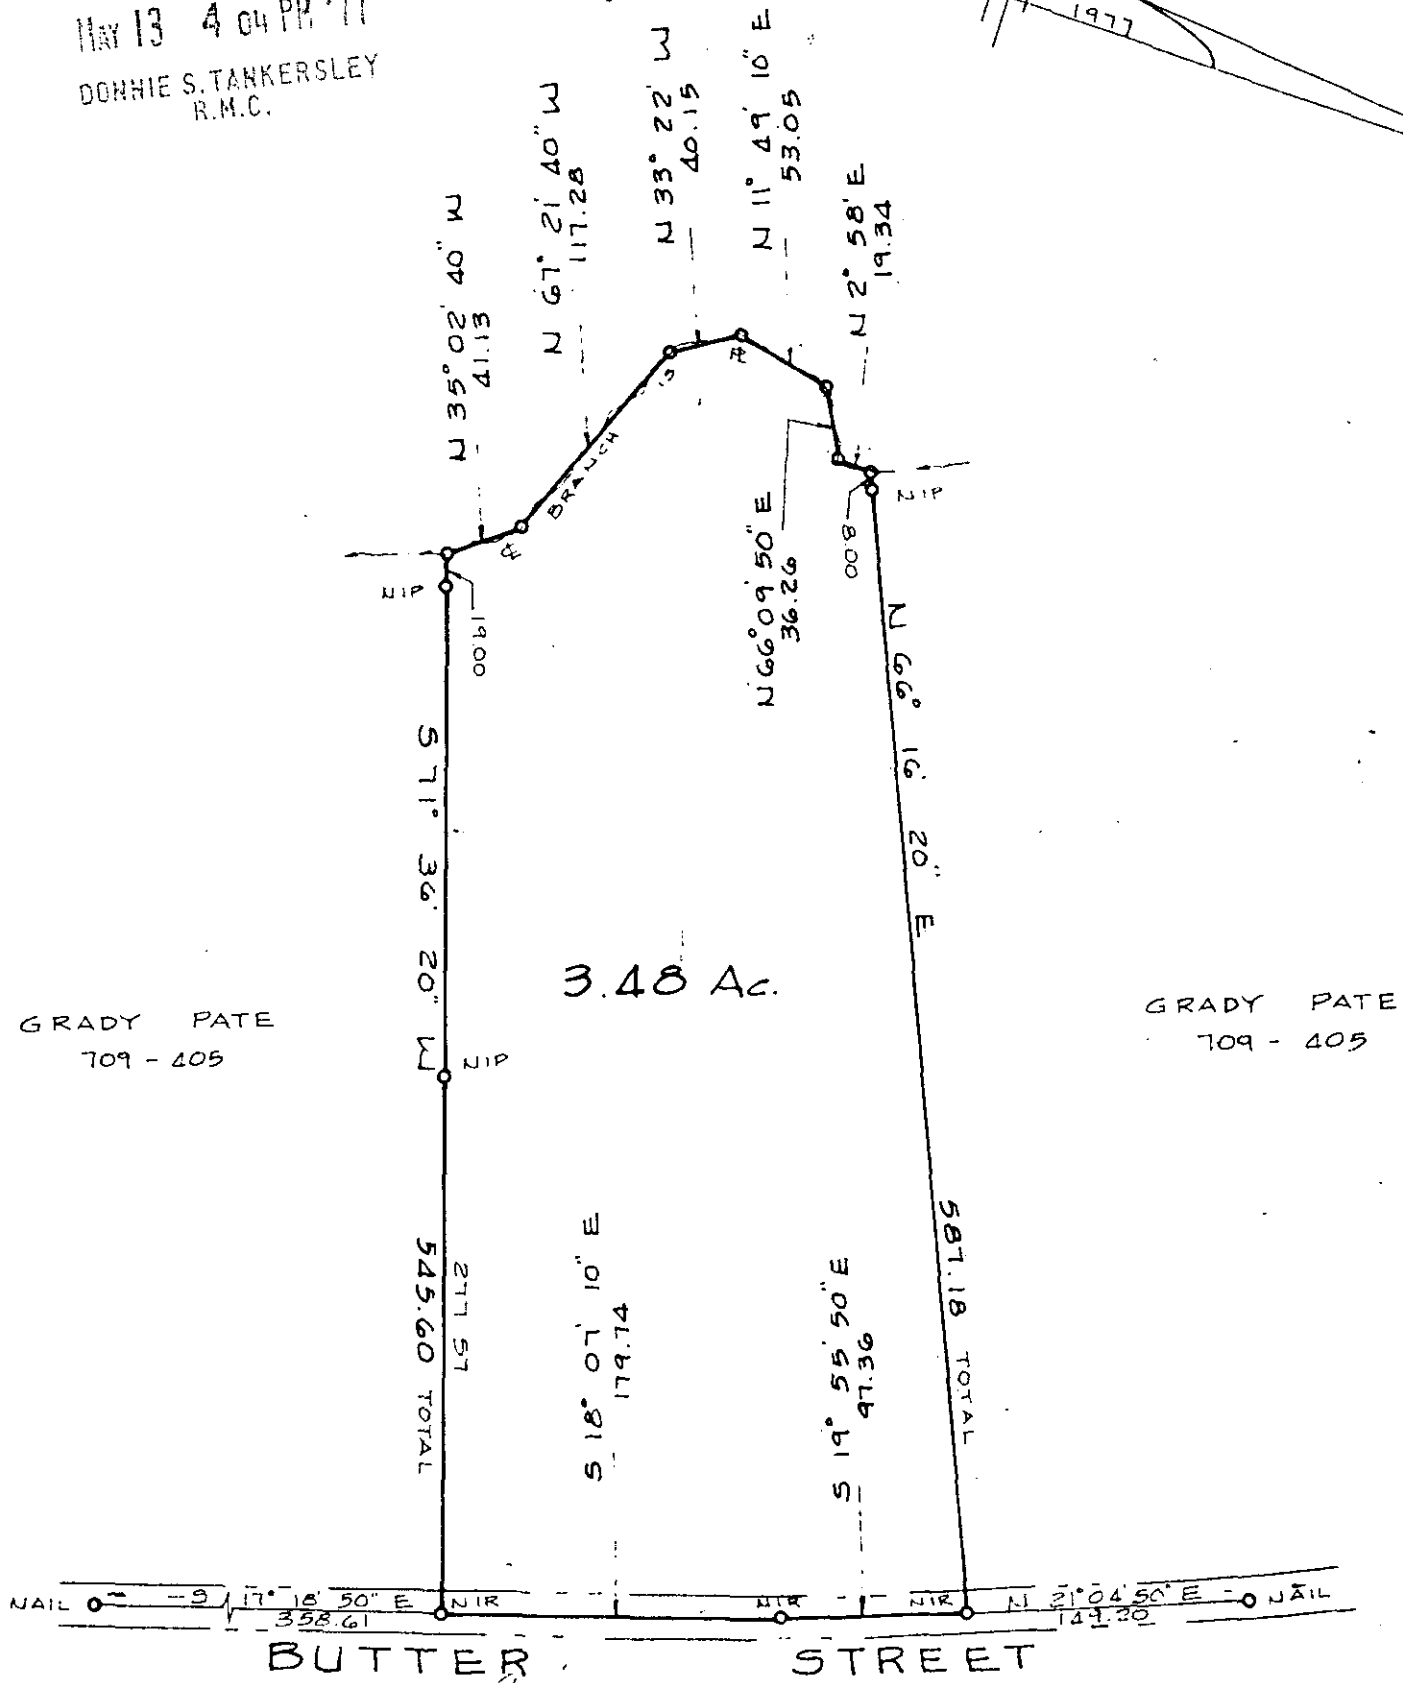

GRADY PATE
709 - 405

3.48 Ac.

GRADY PATE
709 - 405


BUTTER STREET

JACK GRADY PATE

GLASSY MT. TWP., GREENVILLE CO., S.C.

LEGAL REFERENCE D.B. 709 Pg. 405

SCALE: 1"=100'

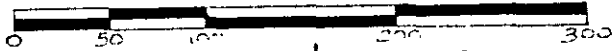

5 APRIL 1977

SAM T. MARLOWE & ASSOCIATES, INC.


REG. LAND SURVEYOR 5549

COLUMBUS, NO. CAR.

6-E - 1



30936

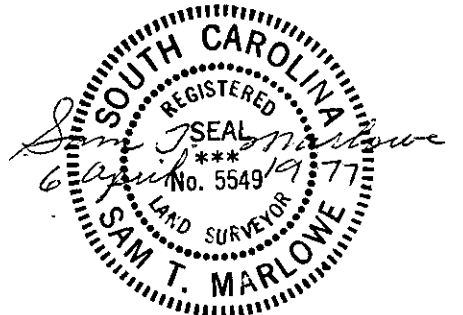

MICROFILMED

18 62 MAY 13M

2.00 A6

RATIO OF PRECISION 1:4327