
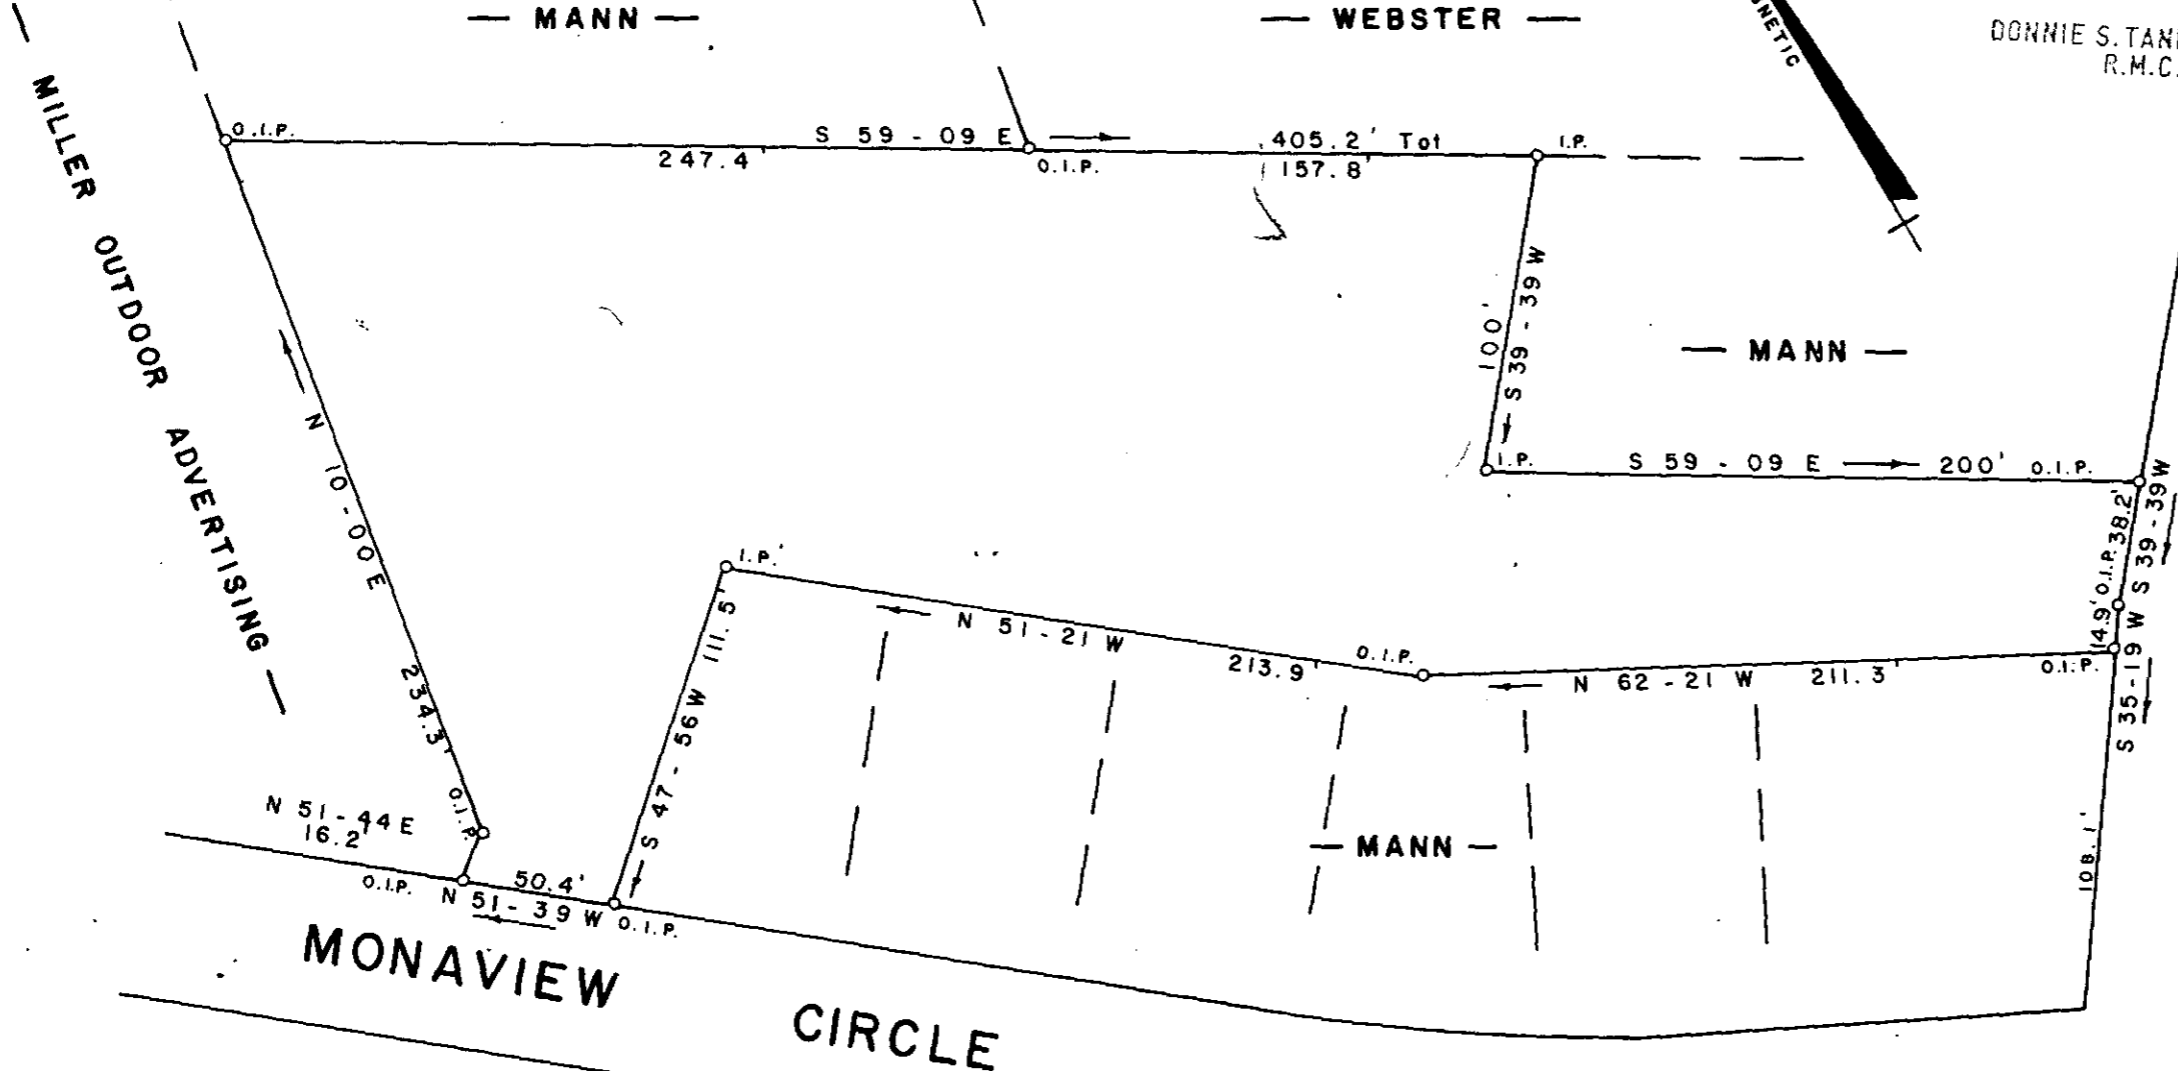


FILED
GREENVILLE, CO. S. C.
JUL 6 4 06 PM '77
DONNIE S. TANKERSLEY
R.M.C.

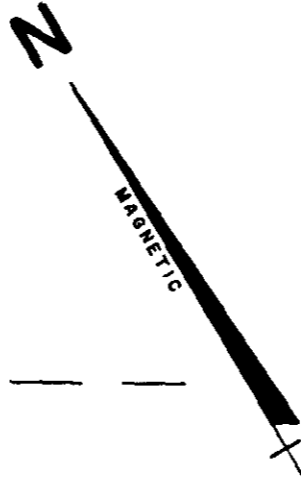

S. C. HIGHWAY # 253

MICROFILMED

PROPERTY OF
GORDON E. MANN

NEAR BEREA

GREENVILLE CO.

533

1.66 AC.

SOUTH

CAROLINA


6E-29

JUL 6 '77

JUNE

14

1977

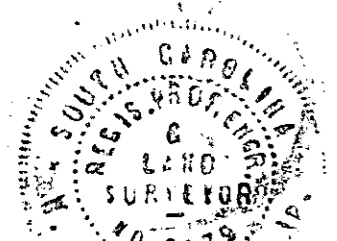

W. R. WILLIAMS, JR. ENGR. / SURVEYOR # 3979
15 SOUTH MAIN STREET

TRAVELERS REST, S. C.

F.B. 22

143 - 1 - 2, 56

SCALE 1" = 60'