

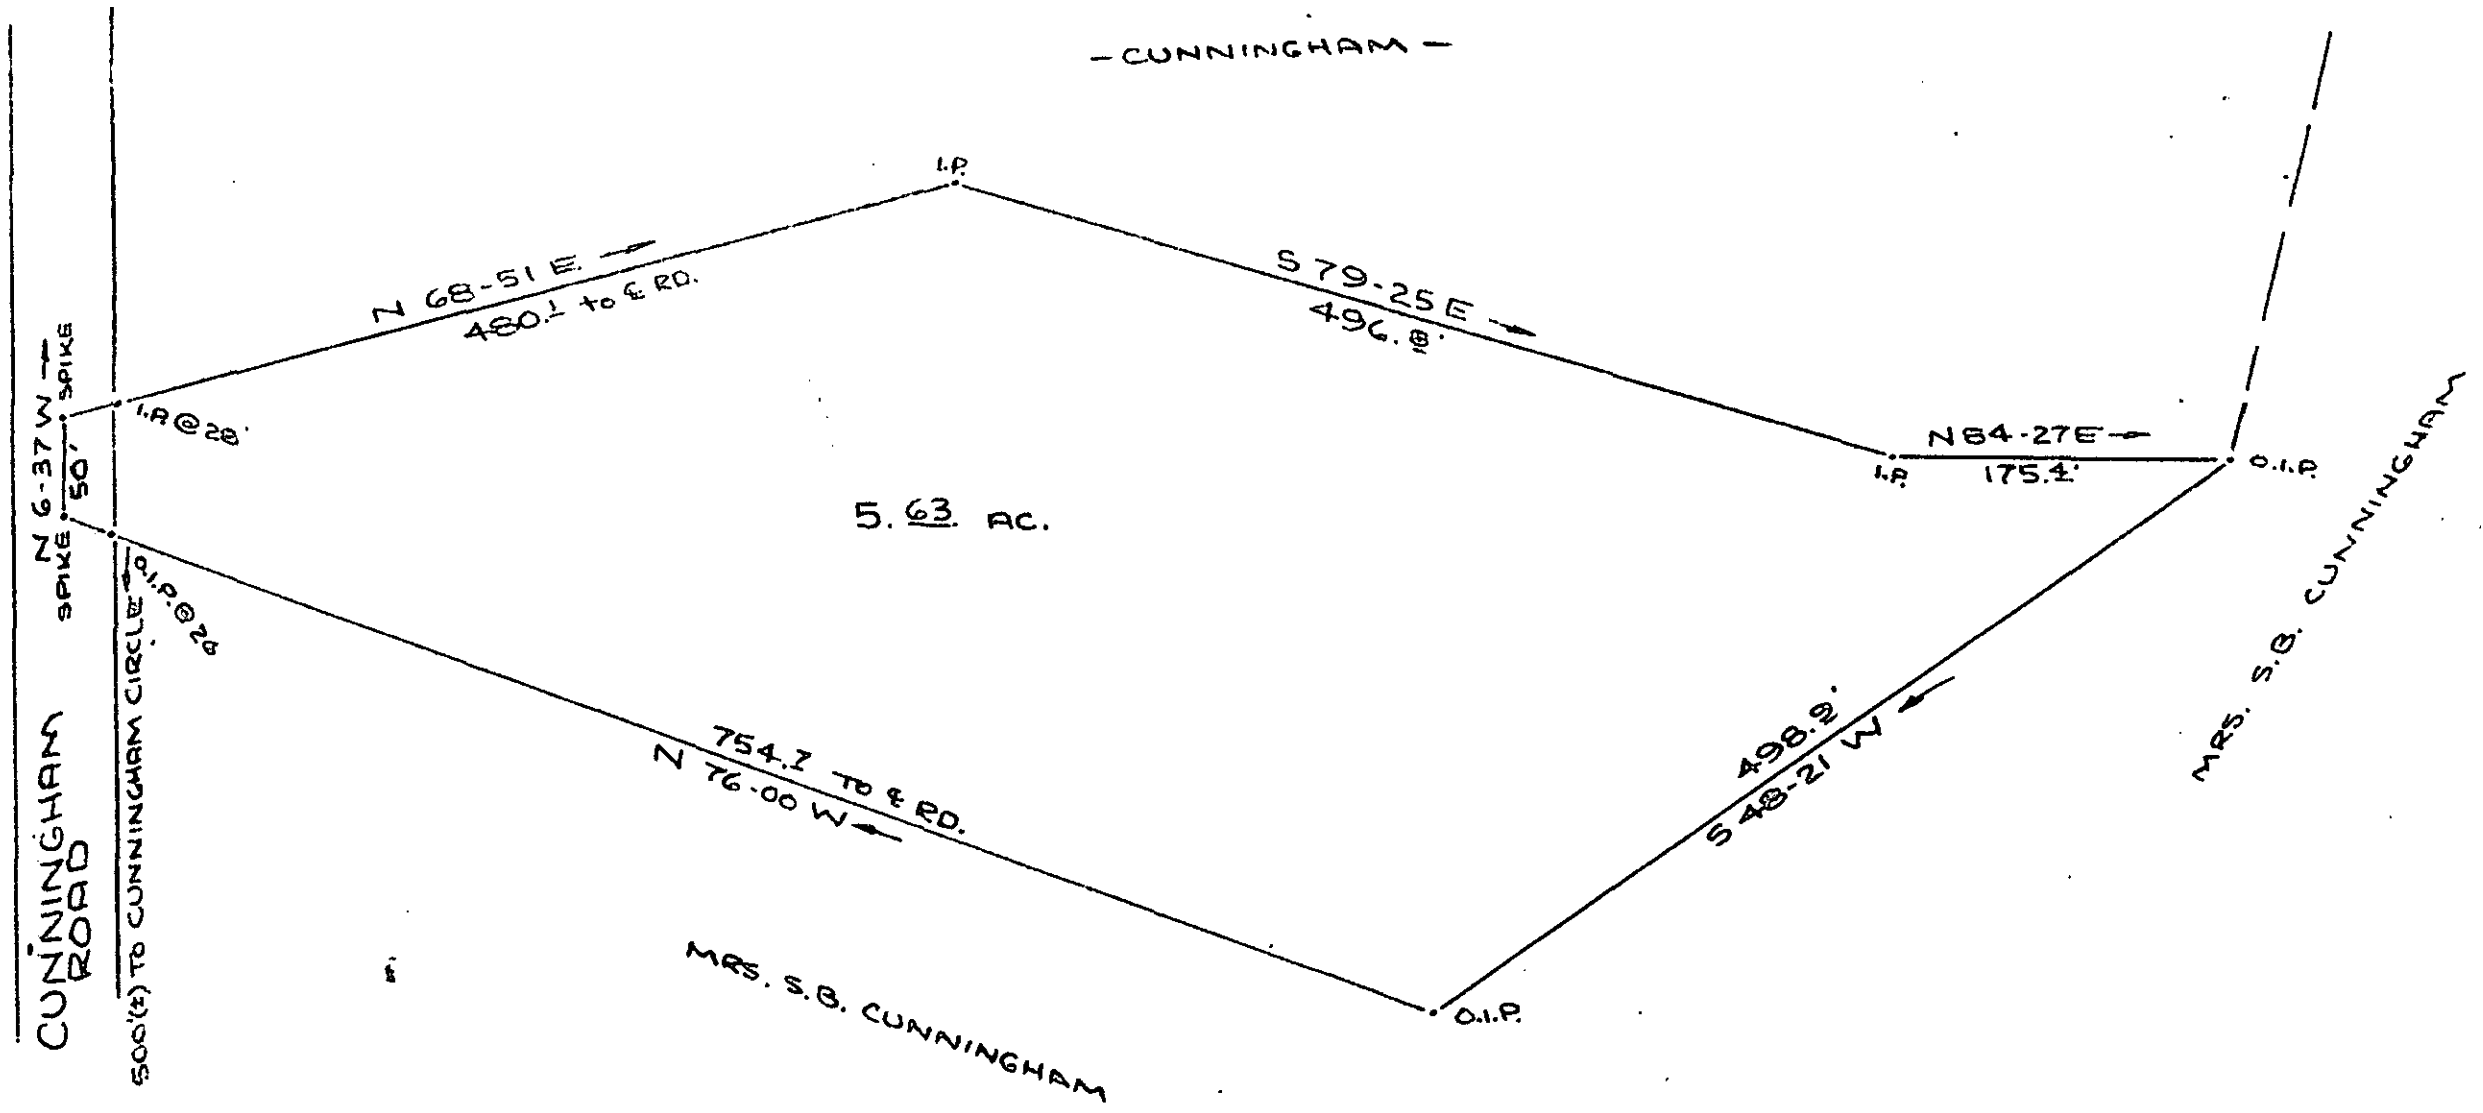


MICROFILMED

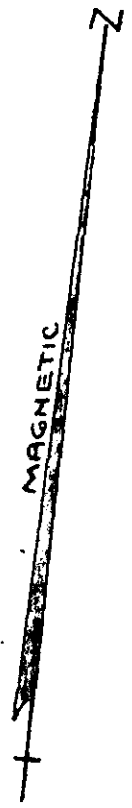

SURVEY FOR
JAMES PATRICK CUNNINGHAM
NEAR TRAVELERS REST GREENVILLE CO.
SOUTH CAROLINA
MAY 11, 1977

FILED
GREENVILLE CO. S.C.
AUG 12 8 33 AM '77
DONNIE S. TANKERSLEY
R.M.C.

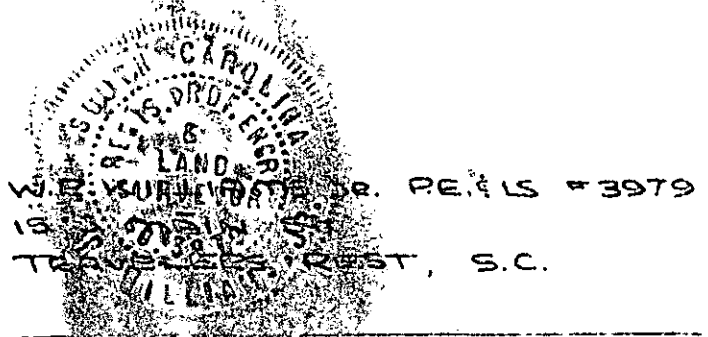

4839

AUG 12 '77

505.6-1-PT 23

V6-E-48
9.8.35.76.20

2.00 M

SCALE 1" = 100'