


FILED
GREENVILLE CO. S.C.
SEP 6 2 18 PM '77
DONNIE S. TANKERSLEY
R.L.C.

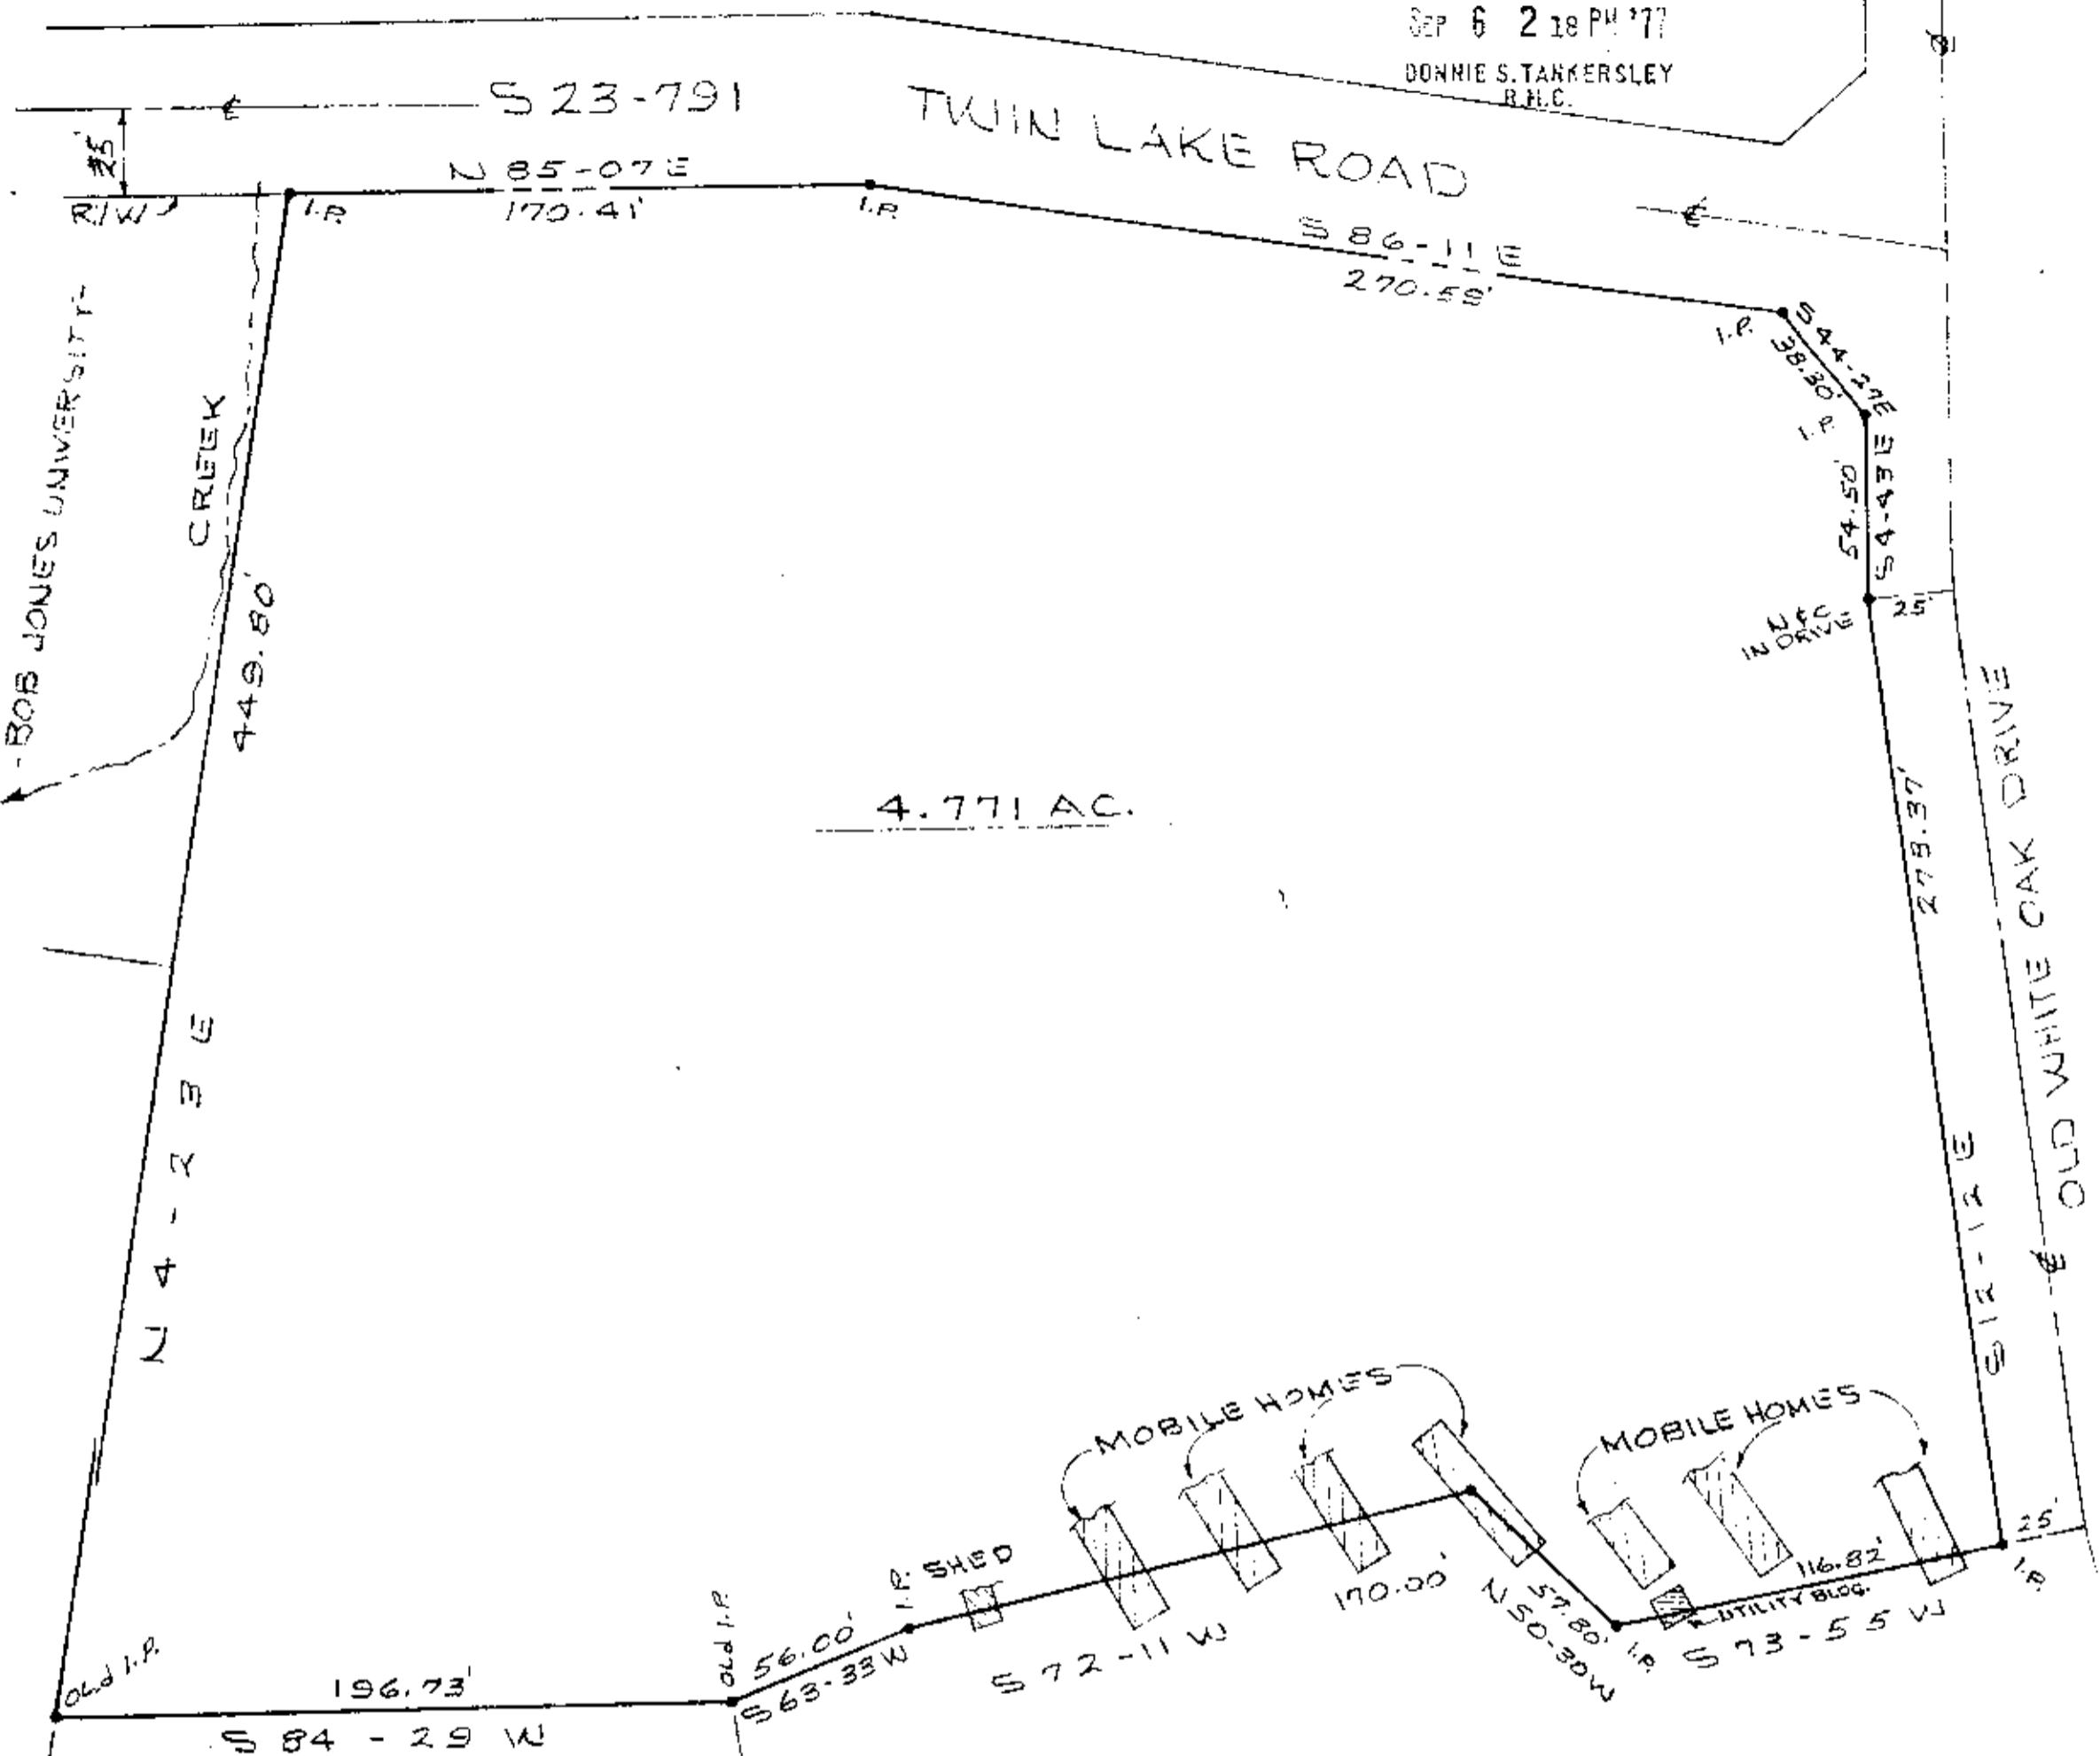

4.771 AC.


- WHITE OAK BAPTIST CHURCH -

SURVEY FOR
BOB JONES UNIVERSITY
GREENVILLE, SOUTH CAROLINA
SCALE 1" = 50' - MAY 24, 1977

7565

SEP 6 '77

✓ 6-E-74

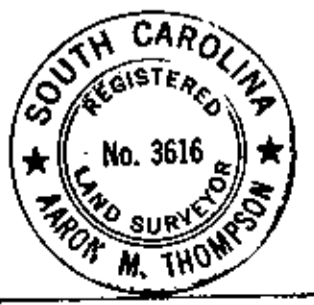

PIEDMONT ENGINEERS-ARCHITECTS-PLANNERS
GREENVILLE, SOUTH CAROLINA

5652 TP 60

200 M

MICROFILMED

Magnetic North