
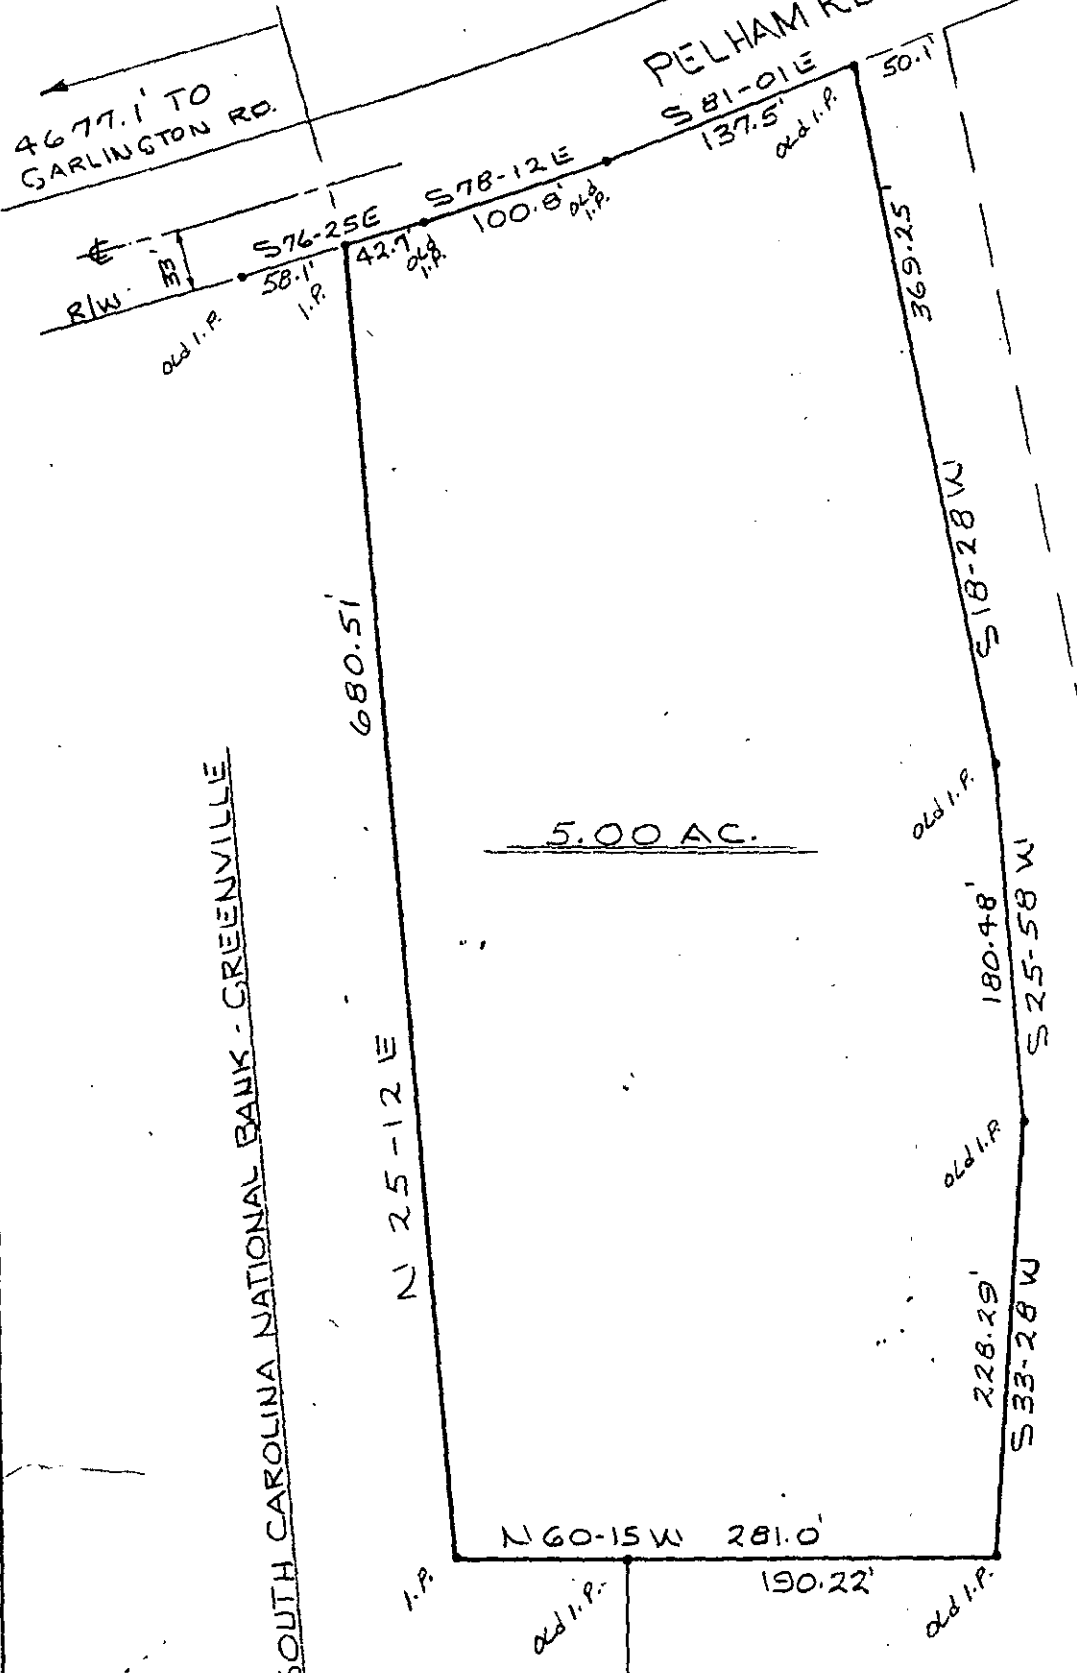
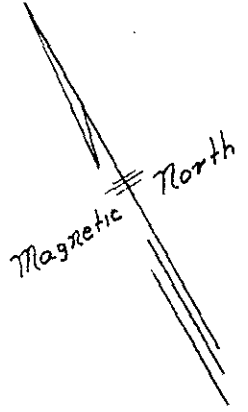


PELHAM RD. STATE RD. 492

4677.1' TO GARLINGTON RD.

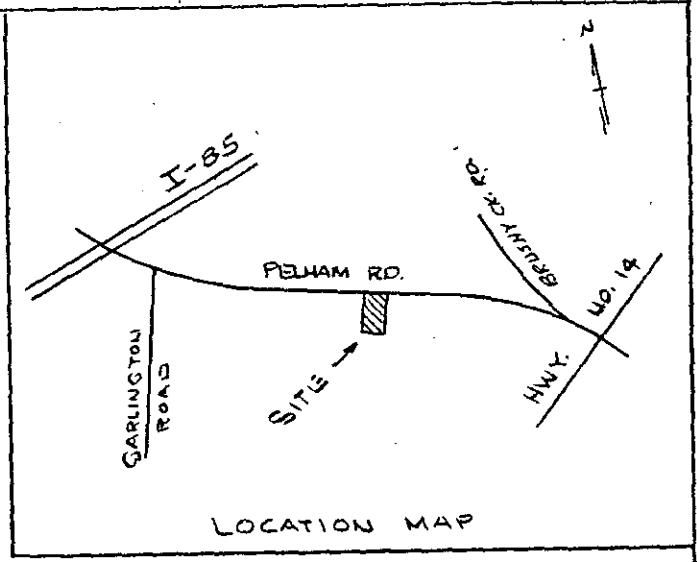

SOUTH CAROLINA NATIONAL BANK - GREENVILLE

5.00 AC.

GREENVILLE COUNTY SEWER AUTHORITY


MICROFILMED

SURVEY FOR
ROSLIN CORPORATION
GREENVILLE COUNTY, S.C.
SCALE 1"=100'-10-3-77

PIEDMONT SURVEYORS
420 PARK AVE.
GREENVILLE, SOUTH CAROLINA

11021

6-E-94

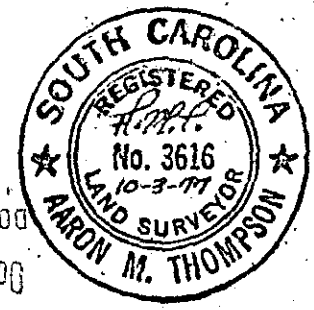

DOONIE S. TANKERSON R.M.C.
OCT 6 4 46 PM '77

FILED GREENVILLE CO. S.C.

2582001 6E

2001