


MAR. 1977

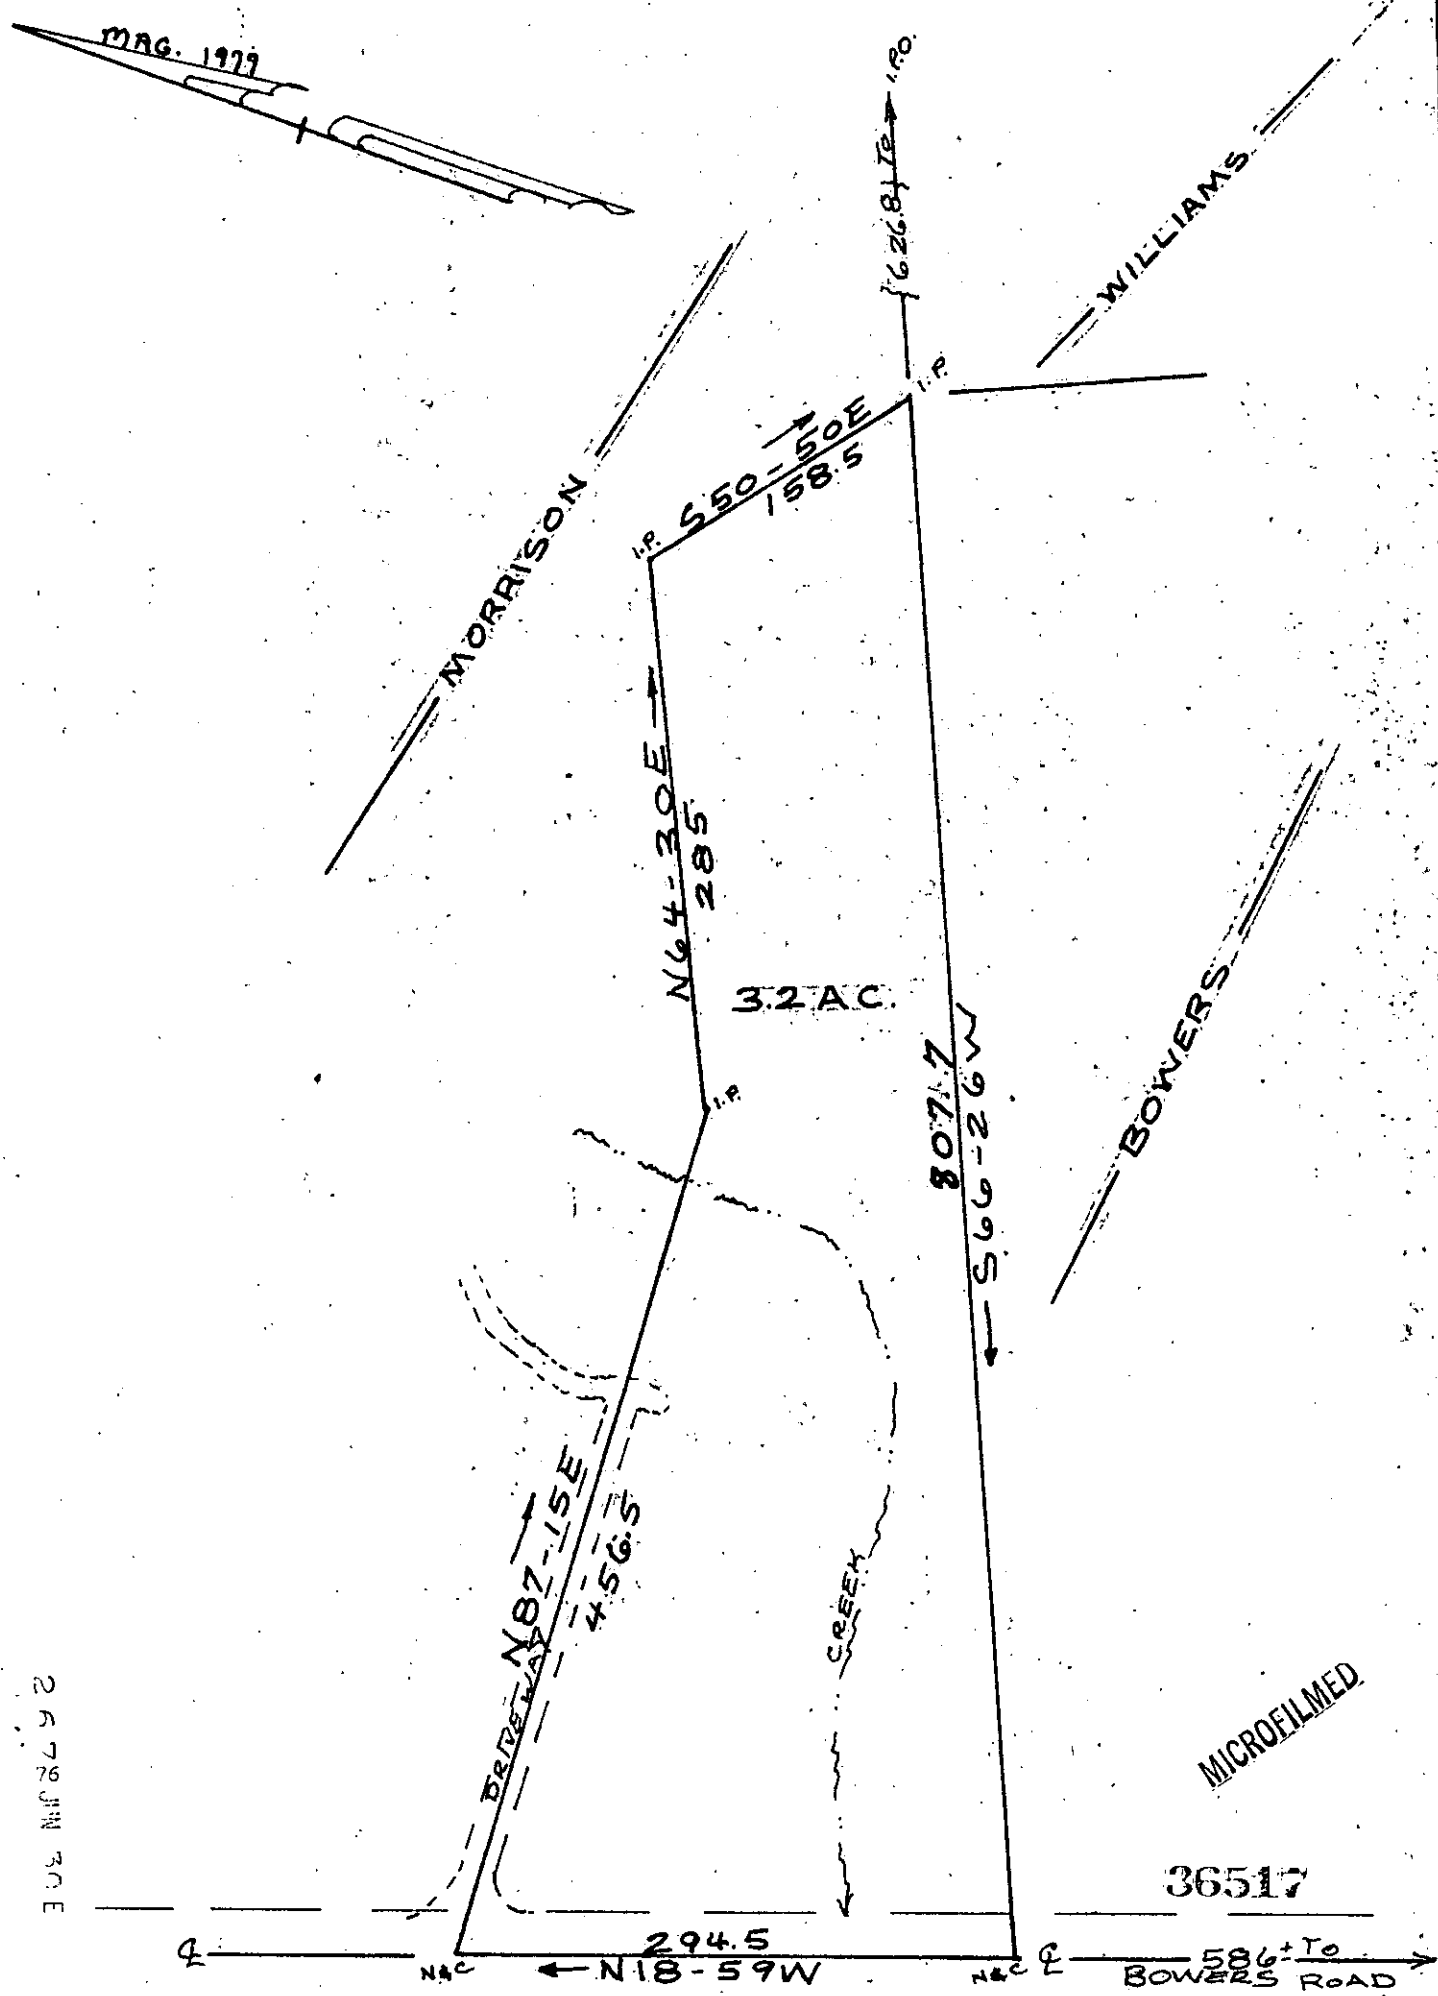

2672 JUN 30E

MICROFILMED

36517

TUBBS MOUNTAIN ROAD

PLAT FOR

ETHEL M. MORRISON


NEAR THE CITY OF TRAVELERS REST

GREENVILLE COUNTY S.C.

WEBB SURVEYING & MAPPING CO.

SCALE 1"=100 MARCH 1977

BLK. BK. REF. 503.3-1-PT.26

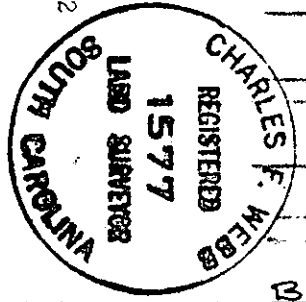

FILED
 GREENVILLE 00. S. C.
 JUN 30 2 57 PM '77
 DONNIE S. TANKERSLEY
 R.M.C.

JUN 30 '77
 V6-F-50