



ME CAULEY

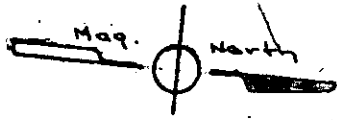


ME CAULEY

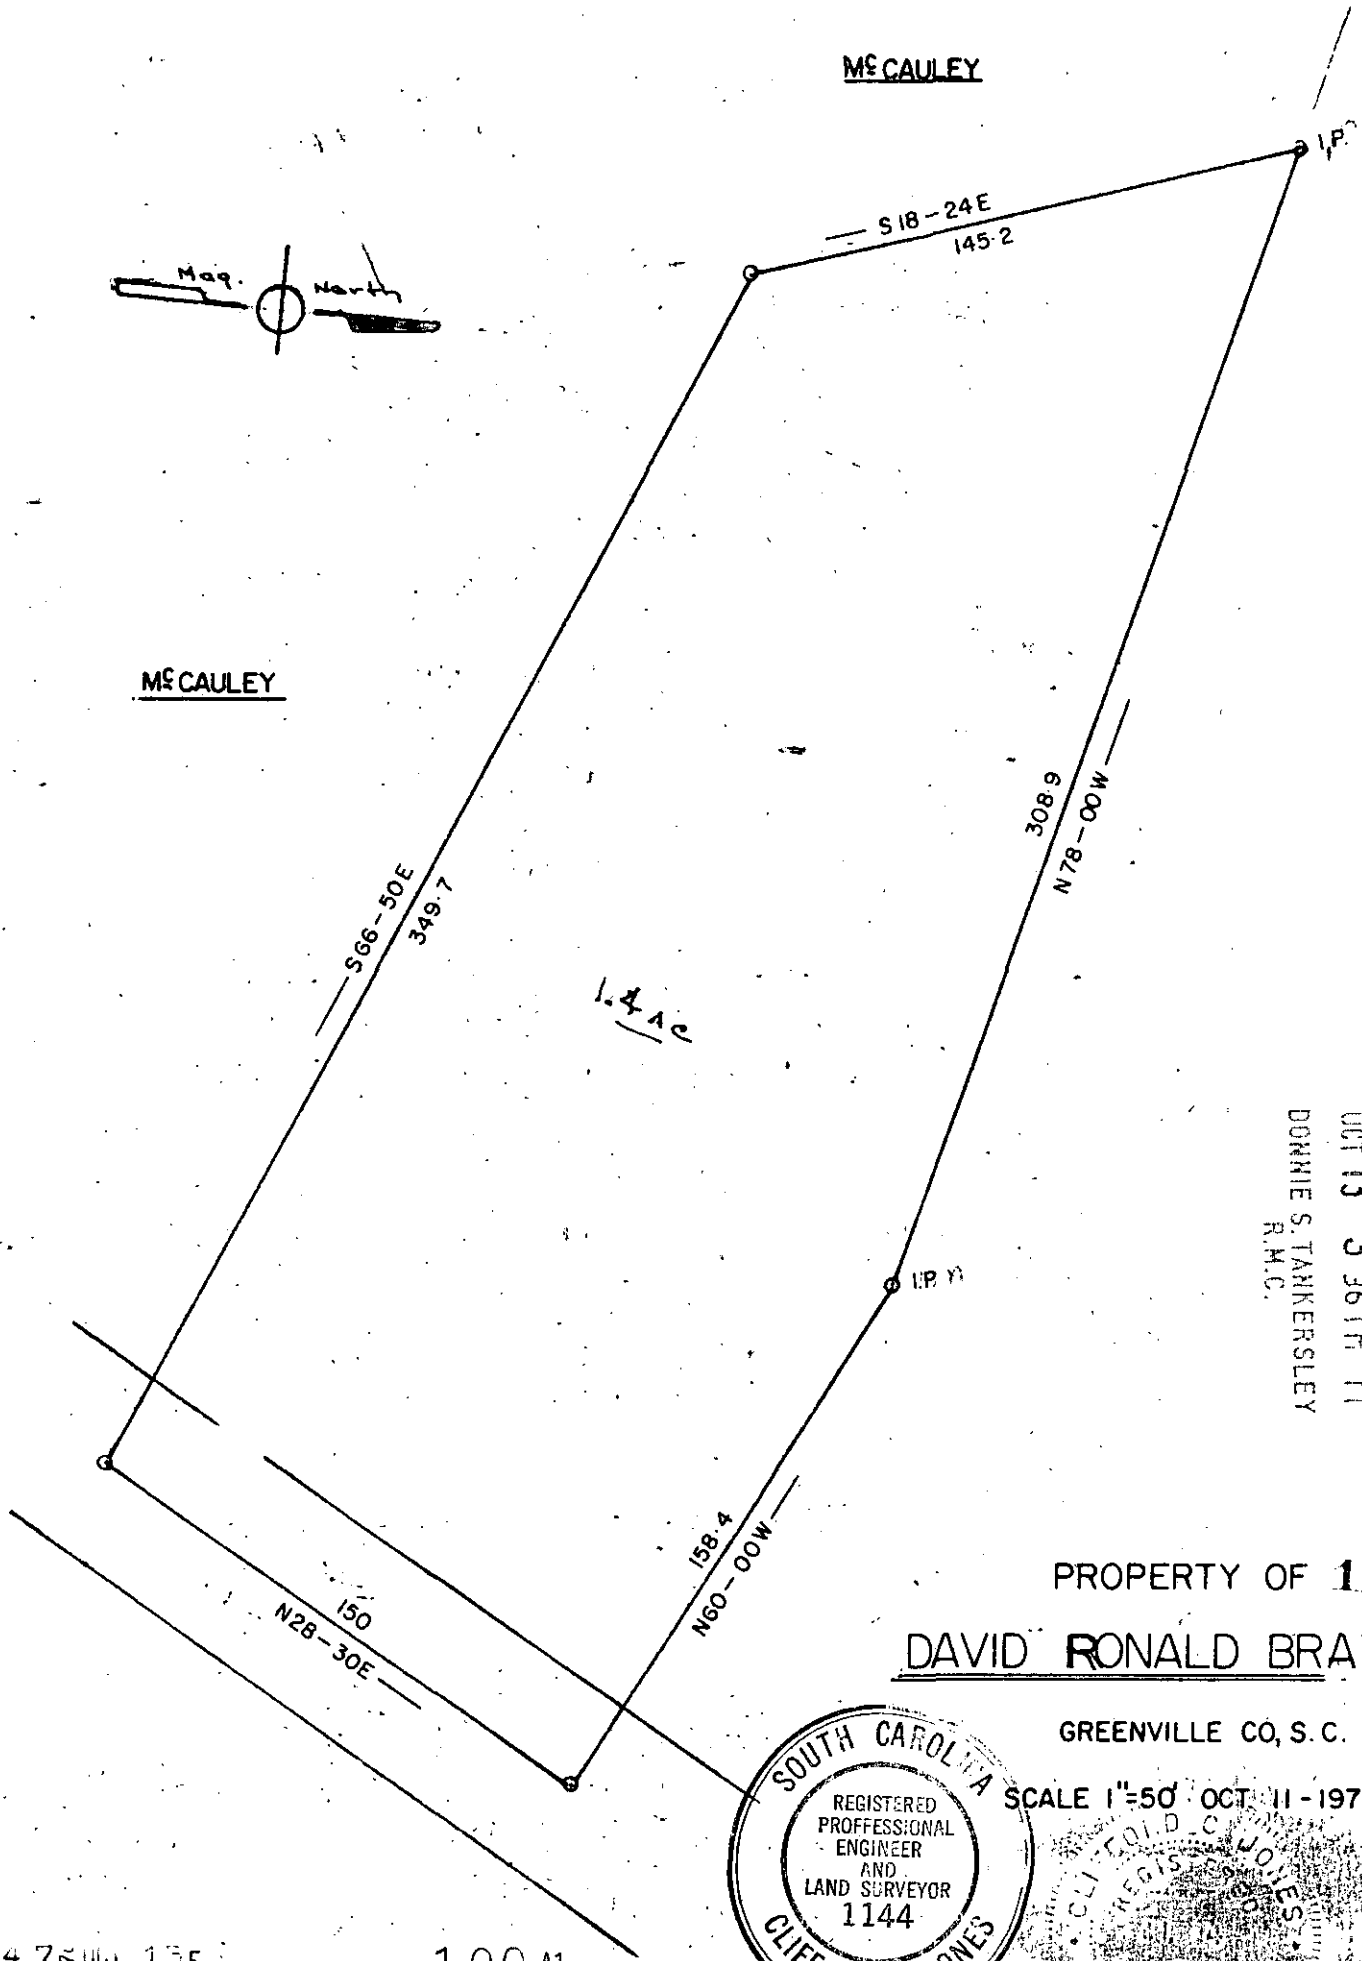


FILED
GREENVILLE CO. S.C.
OCT 13 3 36 PM '77
DONNIE S. TANKERSLEY
R.M.C.

PROPERTY OF 11731
DAVID RONALD BRAZELL

GREENVILLE CO, S.C.

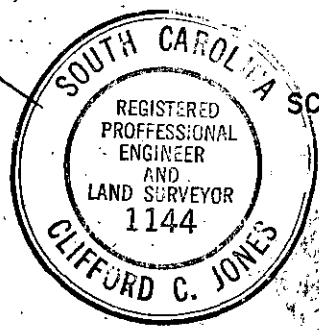

SCALE 1"=50' OCT 11-1977

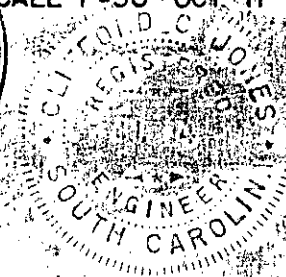

MICROFILMED

4478001 13E

1.00 A1
OCT 13 1977

✓ 6-I-70