



FILED  
 GREENVILLE, CO. S. C.  
 Oct 18 11 11 AM '77  
 DONNIE S. TANKERSLEY  
 R.M.C.

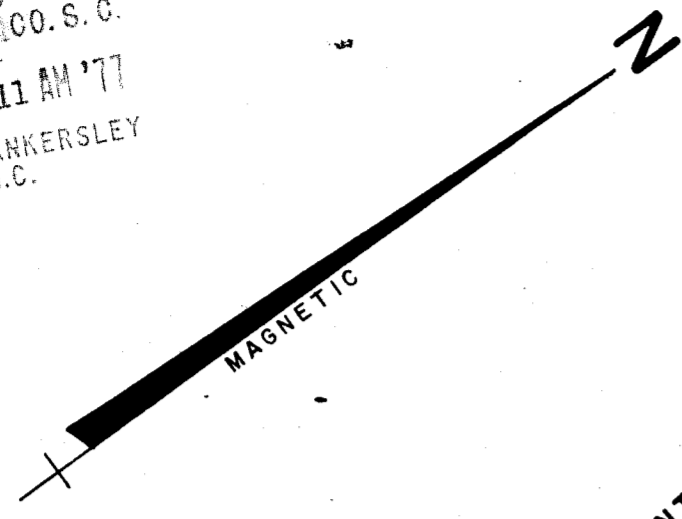

S. C. DEPT. OF CORRECTIONS

PIEDMONT NATURAL GAS LINE

MICROFILMED

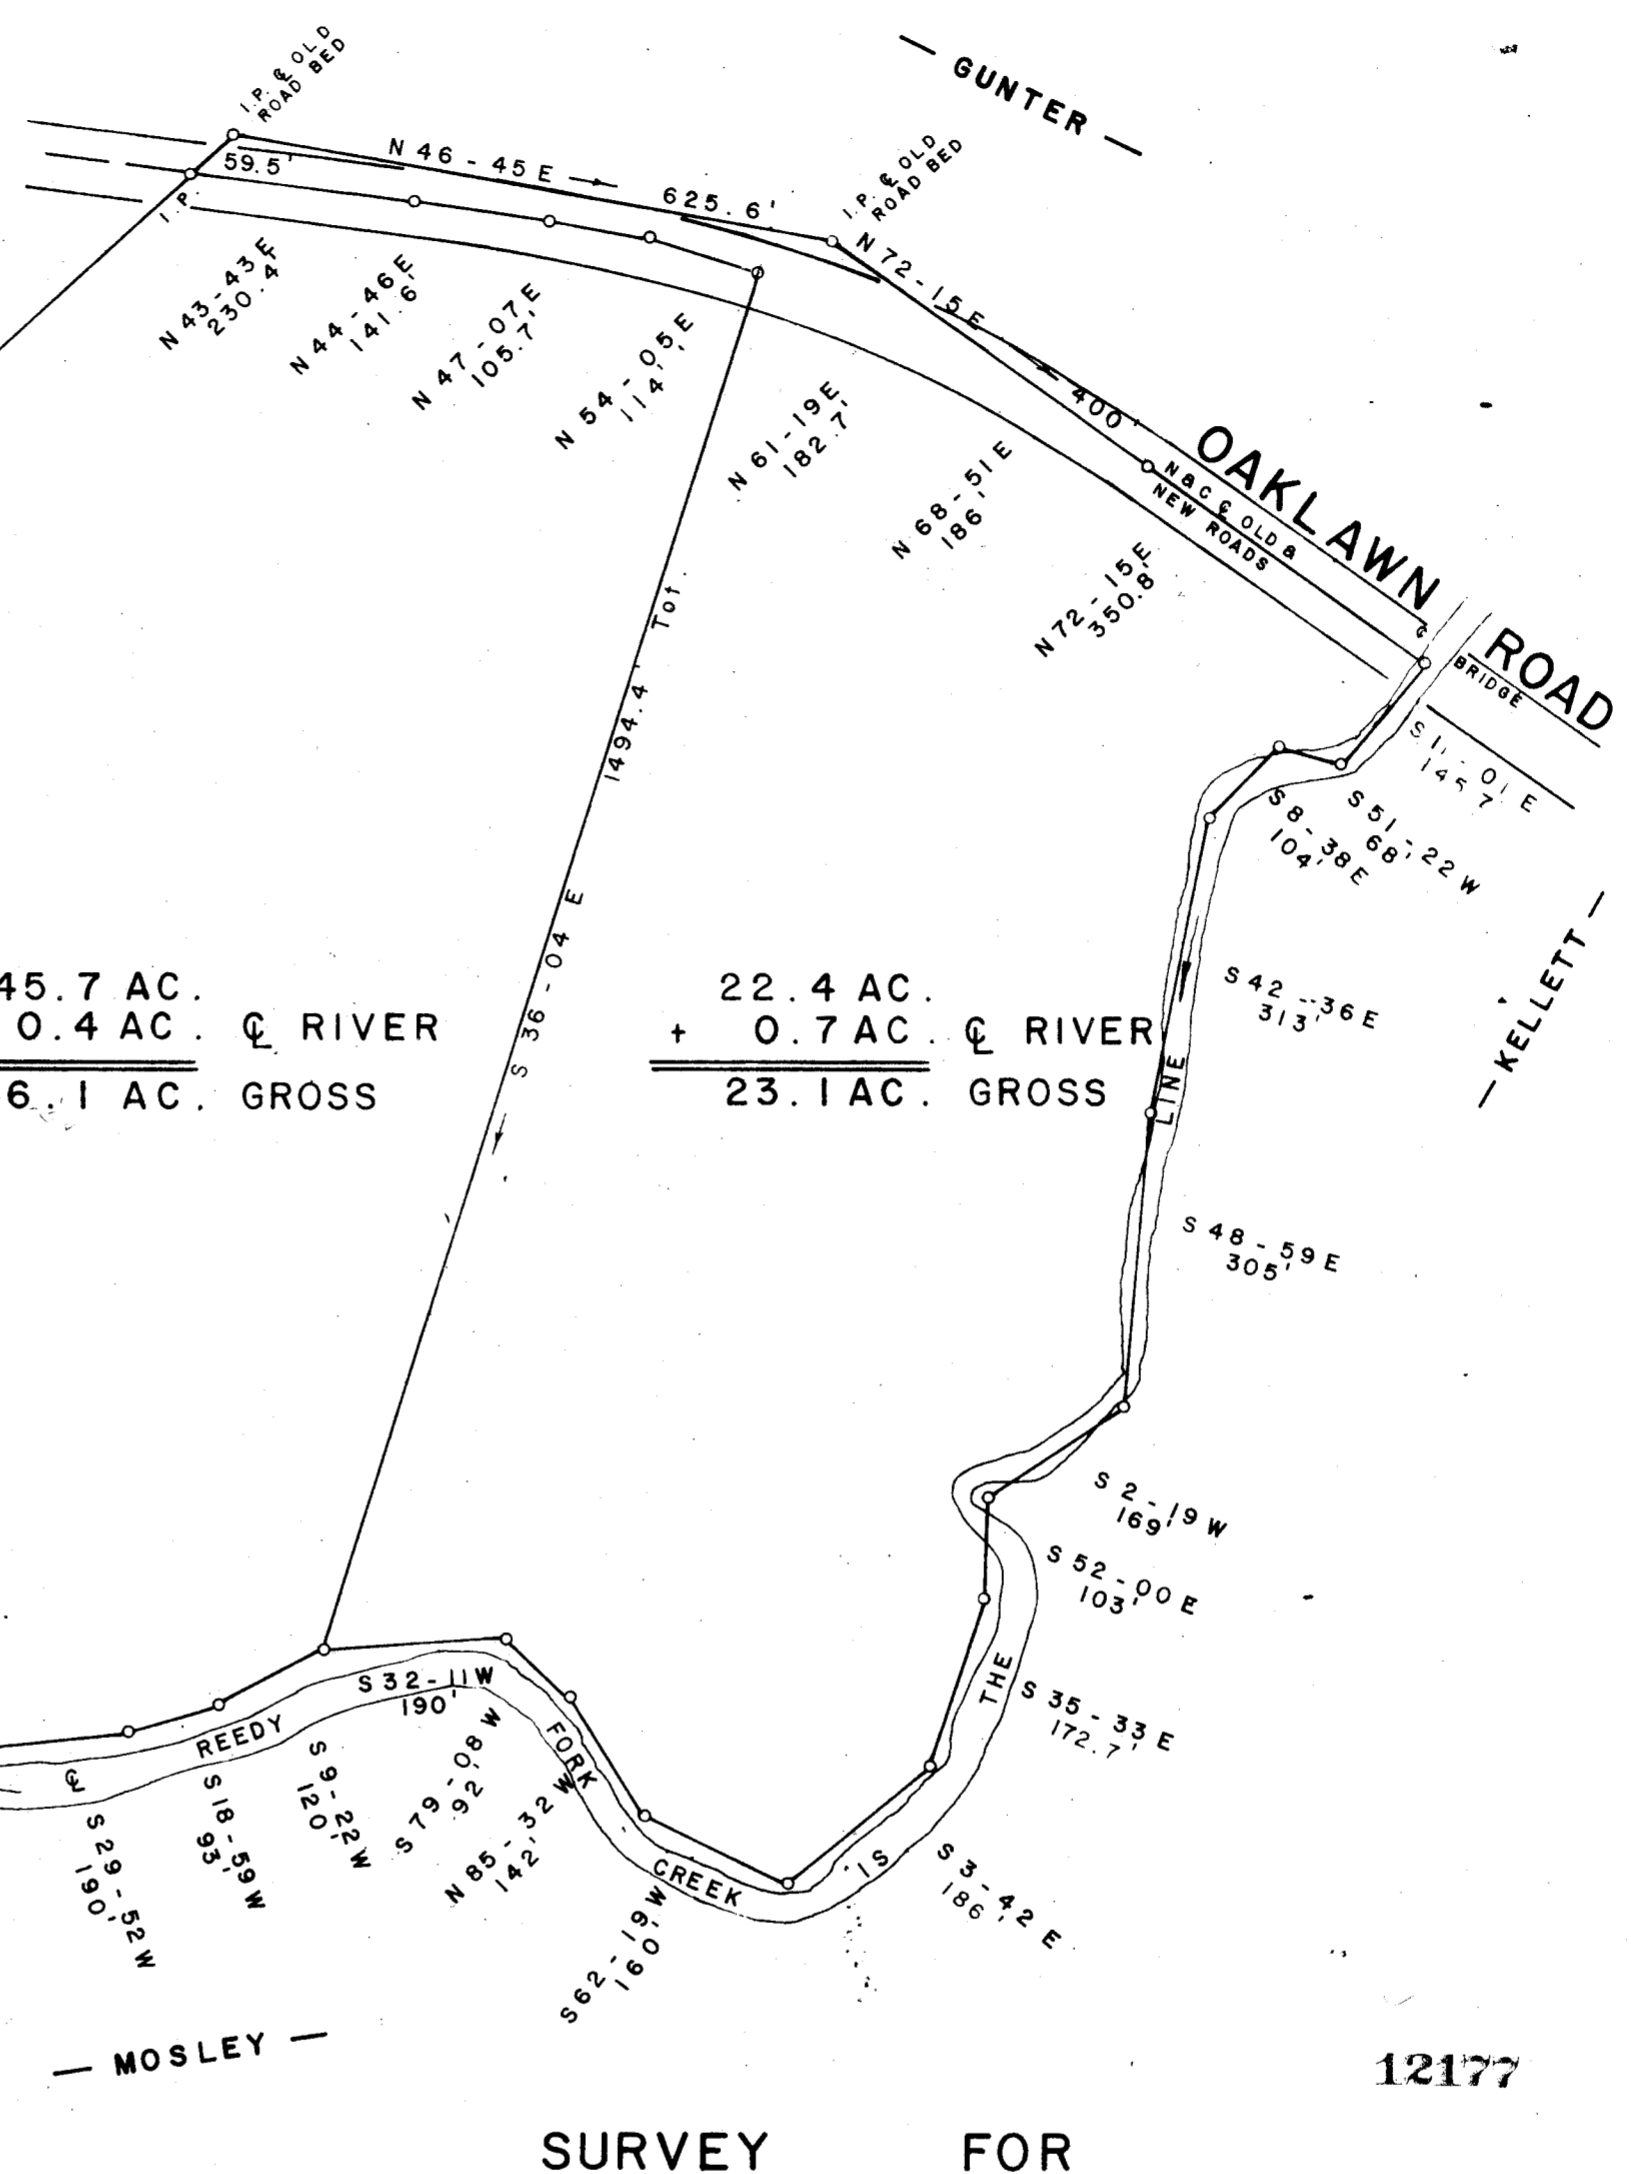

45.7 AC.  
 + 0.4 AC.  $\bar{C}$  RIVER  
 46.1 AC. GROSS

22.4 AC.  
 + 0.7 AC.  $\bar{C}$  RIVER  
 23.1 AC. GROSS

SURVEY FOR  
 S. C. DEPARTMENT OF CORRECTIONS  
 OAKLAWN TOWNSHIP GREENVILLE CO.

SOUTH CAROLINA

SEPTEMBER 6, 1977

REVISED SEPTEMBER 30, 1977 AC. ON CREEK &  
 AC. NORTH OF  $\bar{C}$  OF ROAD  
 REVISED OCTOBER 3, 1977 DIVISION

12177

65-3

SOUTH CAROLINA  
 REG. PROF. ENG. &  
 LAND SURVEYOR  
 W. R. WILLIAMS, JR.  
 W. R. WILLIAMS, JR. ENGR. / SURVEYOR # 3979  
 15 SOUTH MAIN STREET  
 TRAVELERS REST, S. C.

586 1 - 1 - 1

F. B. 24

OCT 19 1977

SCALE 1" = 200'