


BLACK BOOK REF: PT. 6319-1-G

NOTE: IRON PINS OR RAILROAD SPIKES AT ALL CORNERS

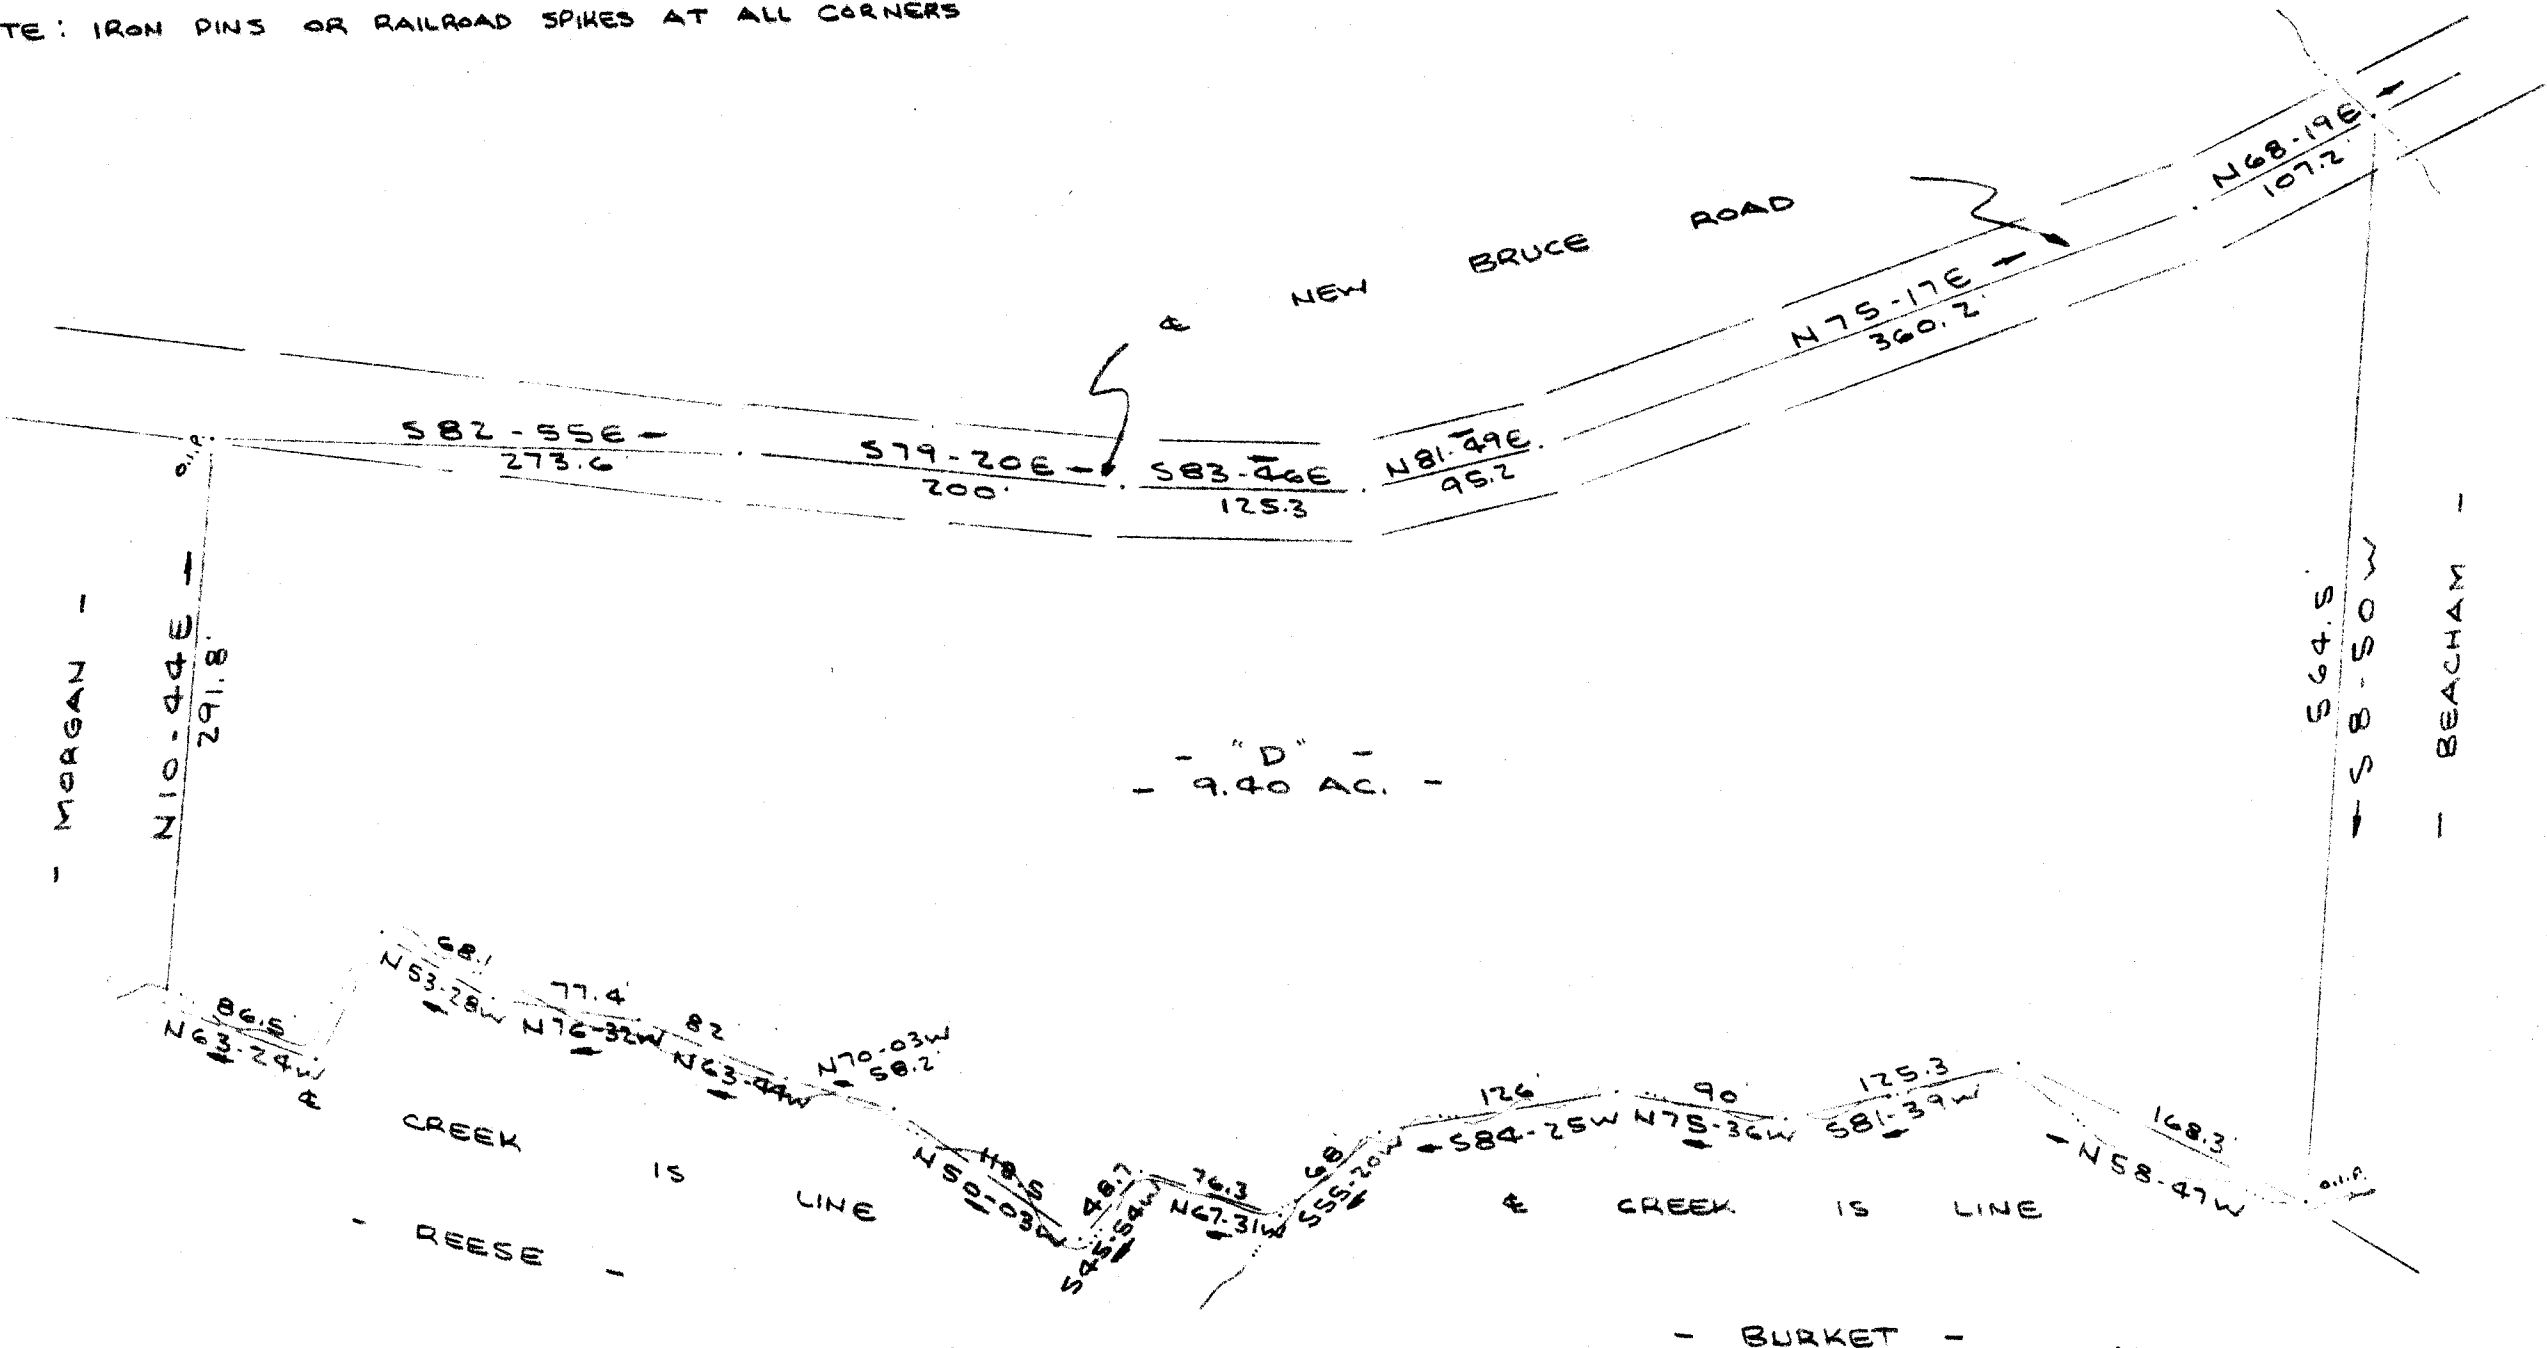


SURVEY FOR
REESE ESTATE
 NEAR GREENVILLE, S.C.
 SCALE: 1"=100' 19 AUG 1977

JAN 5 1978

16-J-52

CAROLINA SURVEYING CO.
 112 MANLY ST.
 GREENVILLE, S.C.

20203

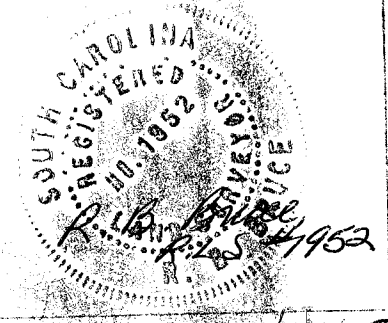

FILED
 GREENVILLE CO. S.C.
 JAN 5 1 29 PM '78
 DONNIE S. TANKERSLEY
 R.H.C.

MICROFILMED

GCTO - 1977 JAN 5 78 028