



FILED
 GREENVILLE CO. S. C.
 JAN 30 3 52 PM '78
 DONNIE S. TANKERSLEY
 R.M.C.

WEST FARIS ROAD

AUGUSTA ROAD
 U.S. HWY. NO. 25

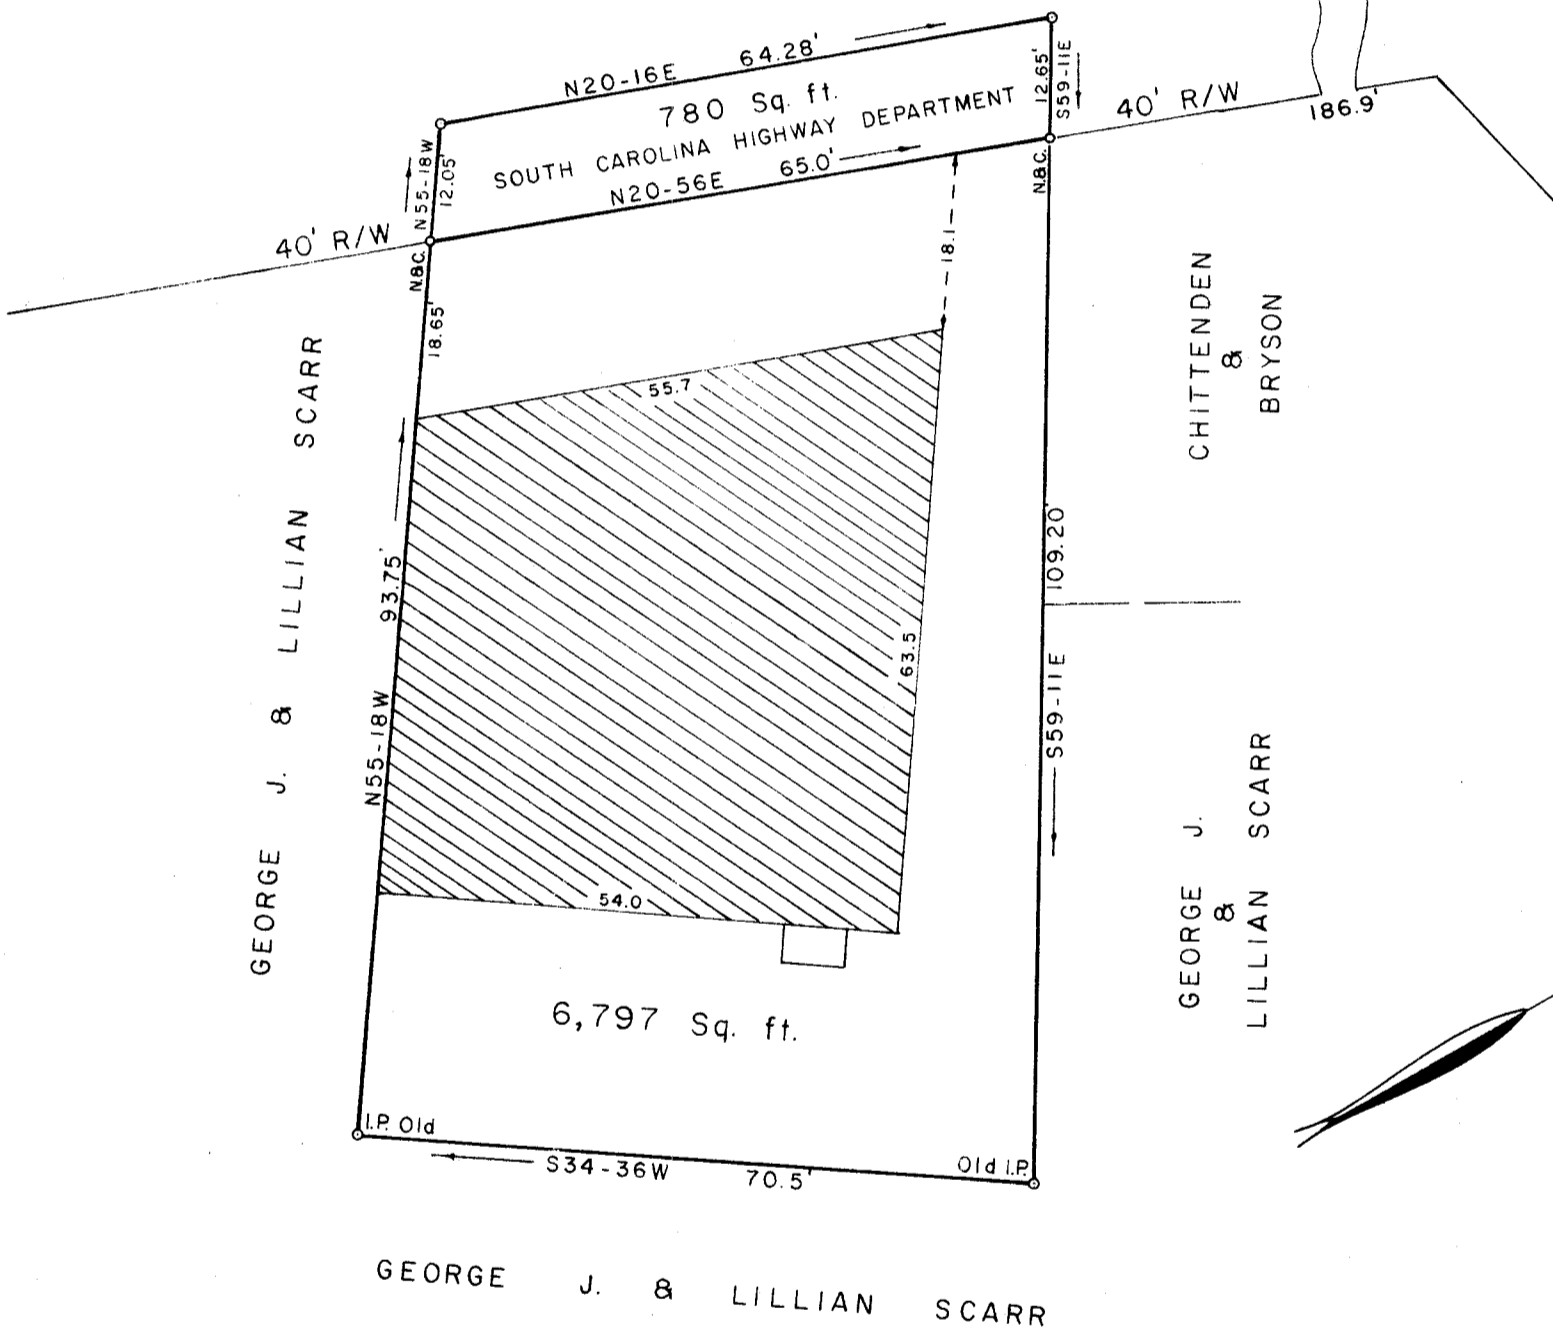

CHITTENDEN & BRYSON
 GEORGE J. & LILLIAN SCARR

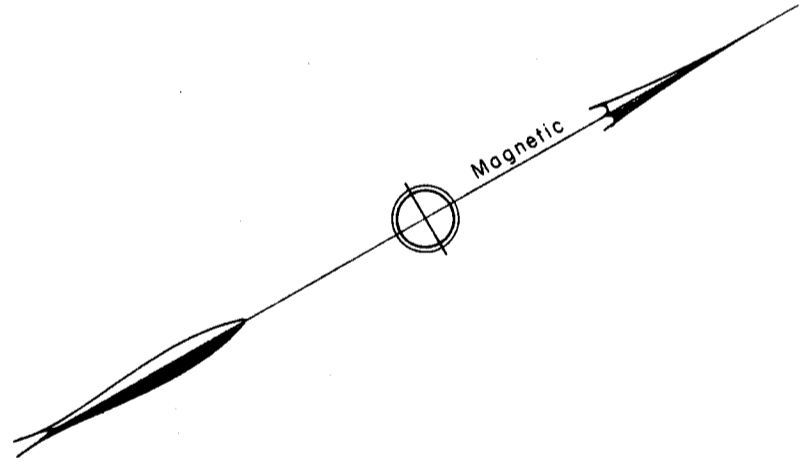

PROPERTY OF
 R. E. FINCHER
 GREENVILLE CO., S.C.

Scale 1" = 20' December, 1977

DALTON & NEVES CO., ENGINEERS

121 MANLY STREET

GREENVILLE, S. C.

FILED
 GREENVILLE CO. S. C.
 JAN 30 3 51 PM '78
 DONNIE S. TANKERSLEY
 R.M.C.

JAN 30 1978

6-5-70 T.

22540

MICROFILMED



William B. Fant