


THIS PLAT FOR RECORDING

4B


1.000A2

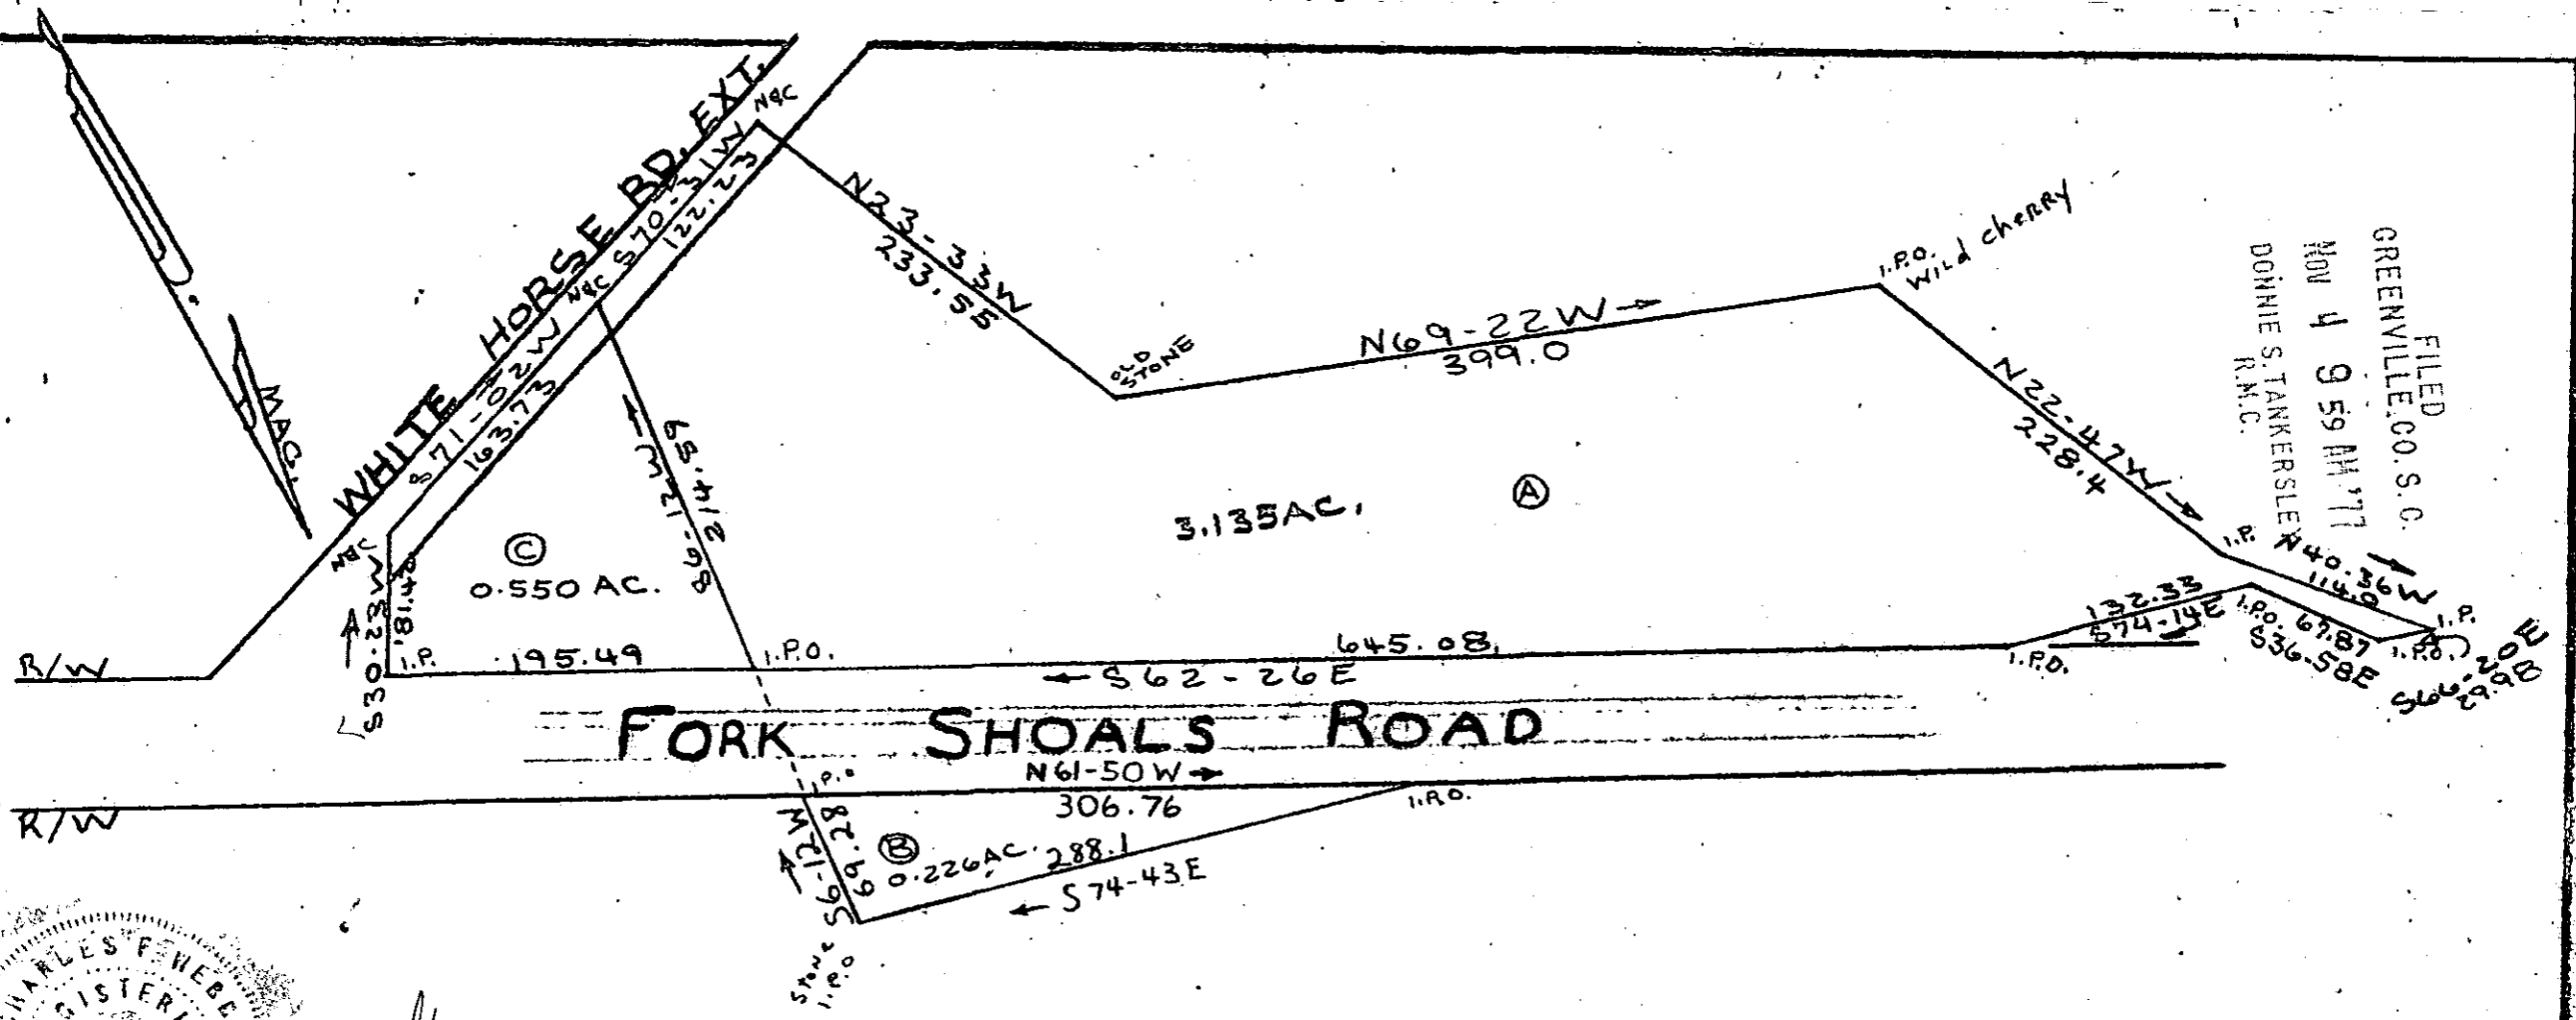

FILED
 GREENVILLE, CO. S. C.
 NOV 4 9 59 AM '77
 DONNIE S. TANKERSLEY
 R.M.C.



[Handwritten signature]

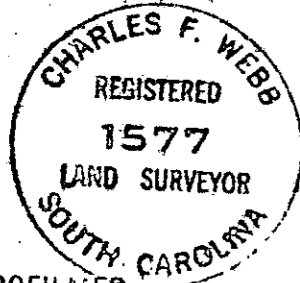

✓ 6 K-18

PLAT FOR
 SADIE S. PORTER
 GREENVILLE COUNTY S.C.
 WEBB SURVEYING & MAPPING CO.
 SCALE 1" = 100' OCT. 1977

14060

200 150 100 0 100 200
 BLK. BK. REF. 395-1-PT. 2 & 420-1-PT. 2

MICROFILMED