


ROBERT E. BRUCE

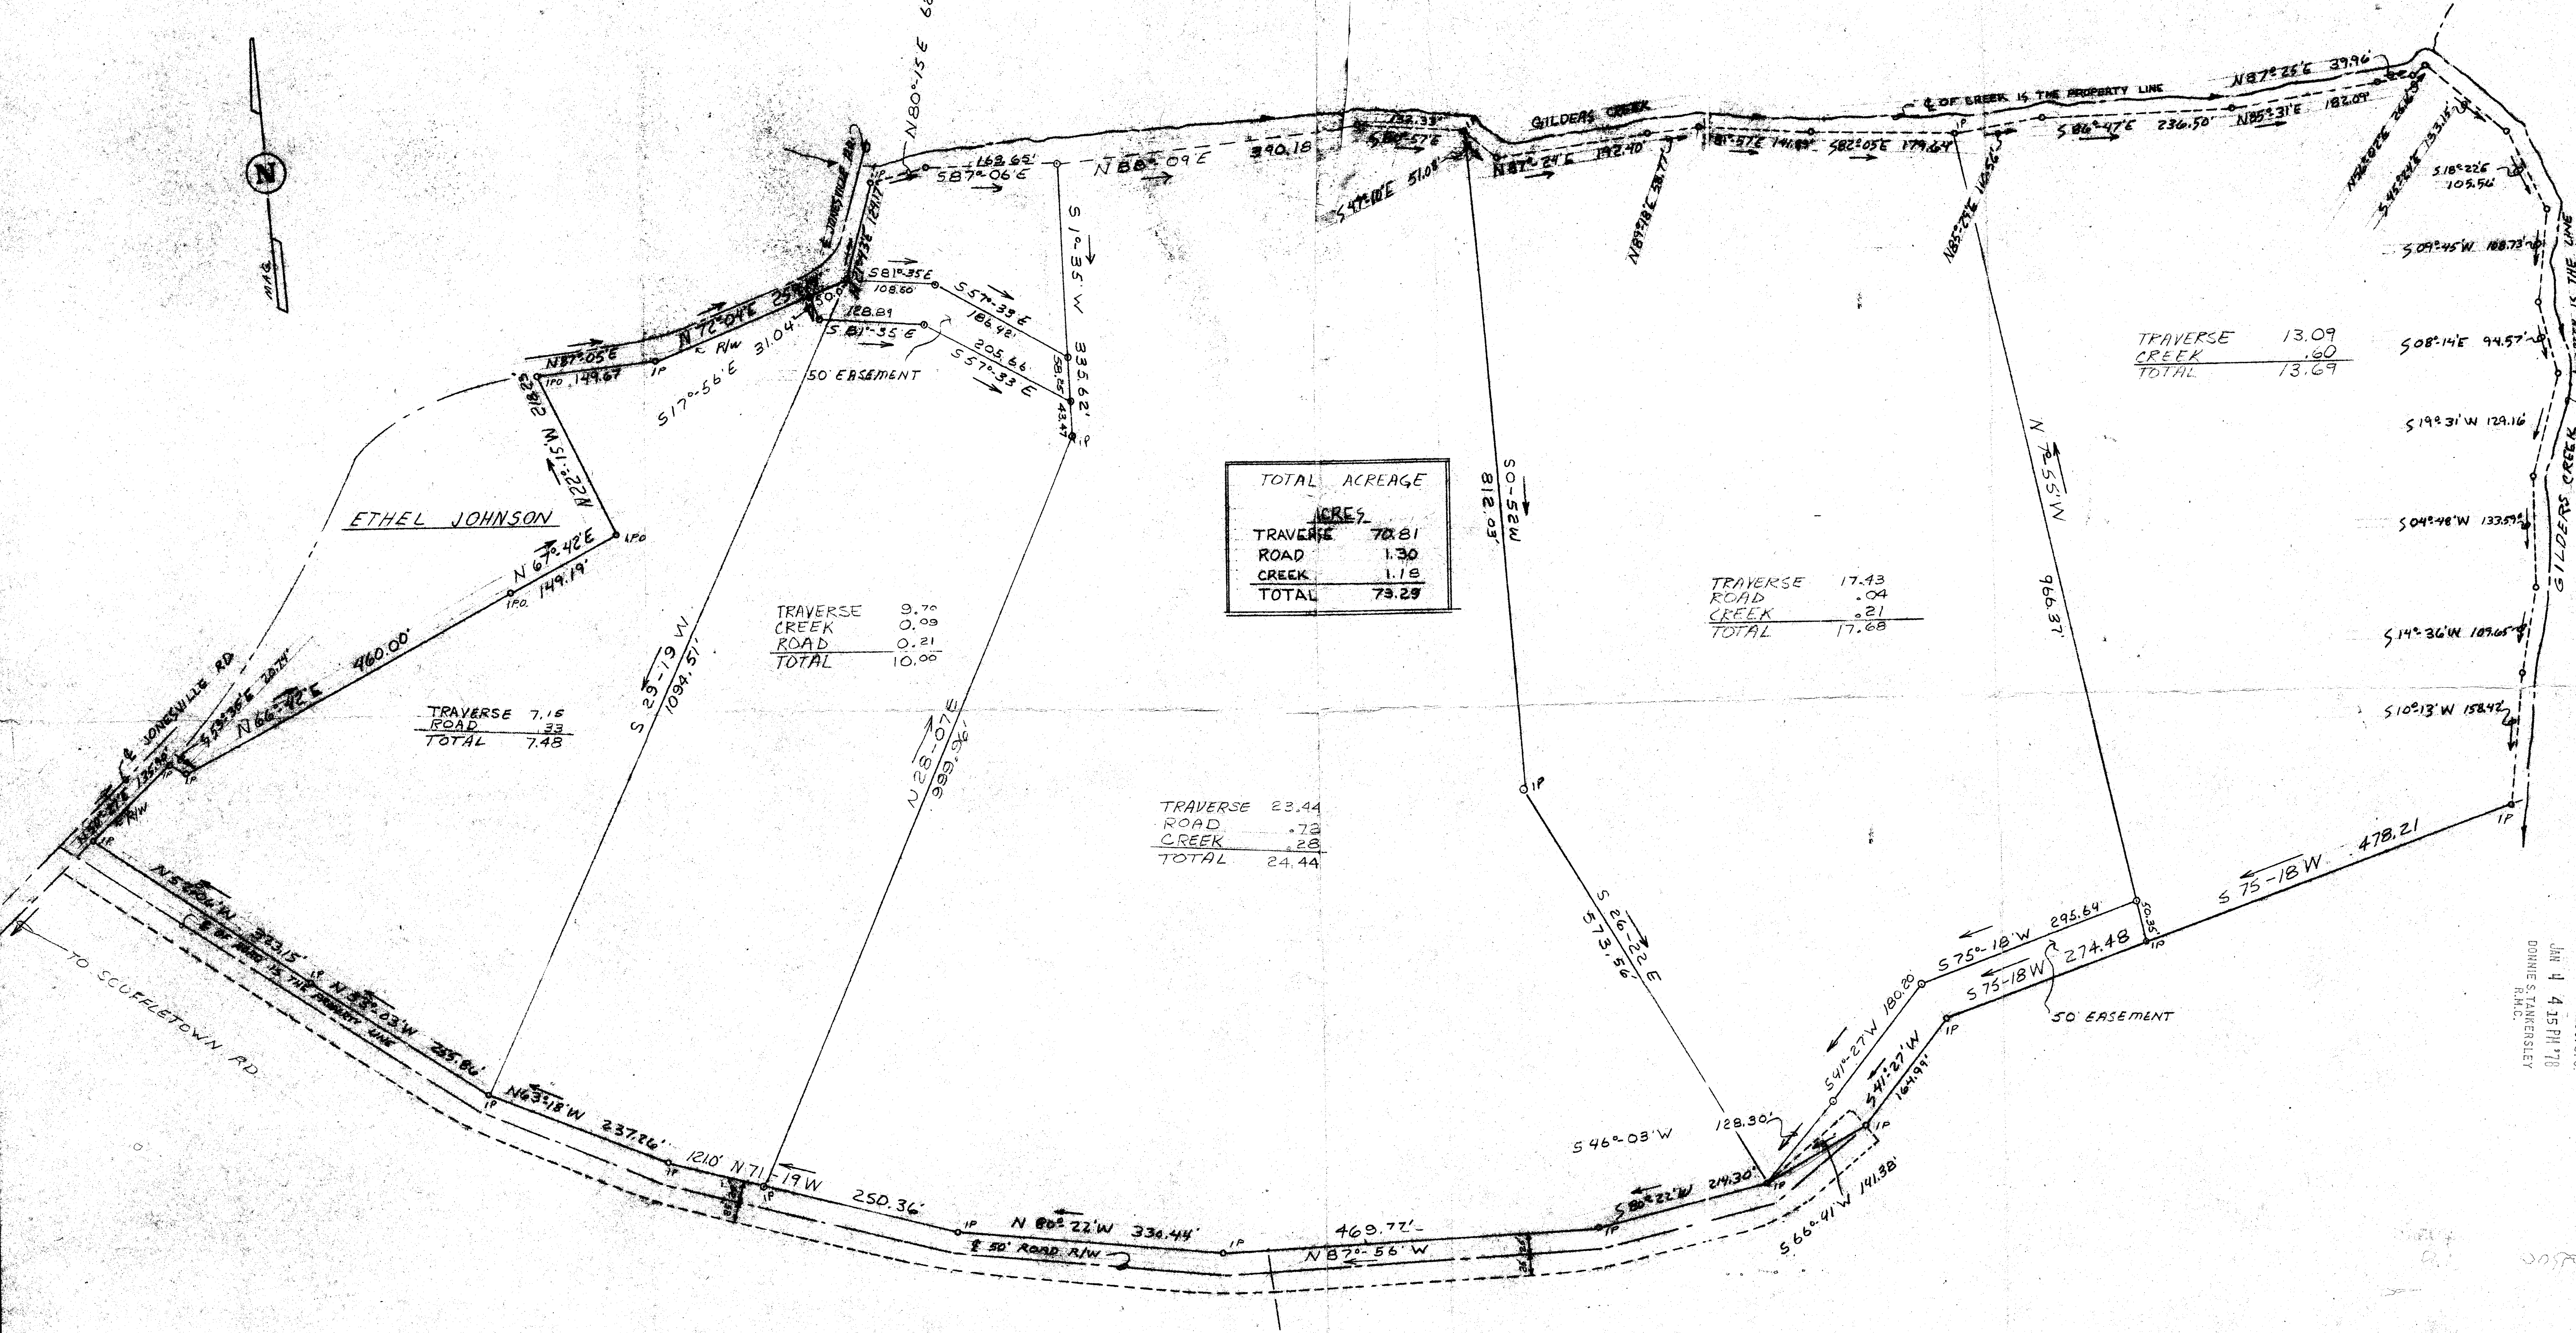

TOTAL ACREAGE	
ACRES	
TRAVERSE	70.81
ROAD	1.30
CREEK	1.18
TOTAL	73.29

TRAVERSE	9.70
CREEK	0.09
ROAD	0.21
TOTAL	10.00

TRAVERSE	17.43
ROAD	.04
CREEK	.21
TOTAL	17.68

TRAVERSE	23.44
ROAD	.72
CREEK	.28
TOTAL	24.44

TRAVERSE	7.15
ROAD	.33
TOTAL	7.48

TRAVERSE	13.09
CREEK	.60
TOTAL	13.69


REVISIONS
 11-2-77
 11-22-77

GILDER CREEK PROPERTIES

16-M-1
MICROFILMED

20088
JAN 4 1978

16M-2

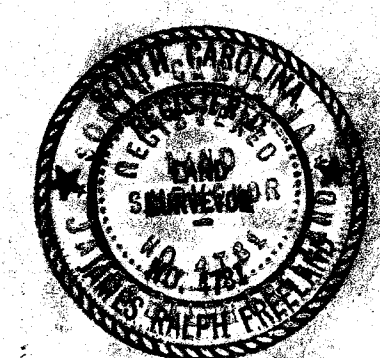

STATE OF SOUTH CAROLINA
 GREENVILLE COUNTY

SCALE: 1"=100'-0" APPROVED BY: *Jimm A. Freeland* DRAWN BY: *FEL*
 DATE: 10/19/77 REVISED: 11-4-77

PROPERTY OF
GILDER CREEK PROPERTIES
 FREELAND ASSOC - GREENVILLE, SC. DRAWING NUMBER: 77-1770 A

FILED
 GREENVILLE CO. S. C.
 JAN 4 4 15 PM '78
 DONNIE S. TAMMERSLEY
 A.M.C.

MICROFILMED