



MICROFILMED

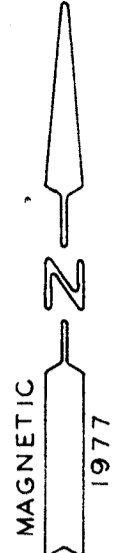

FILED  
GREENVILLE CO. S.C.  
FEB 21 9 44 AM '78  
DONNIE S. TANKERSLEY  
R.M.C.

PROPERTY CONVEYANCE TO  
**JOHN RANSOM PULLEN**  
LAKE LANIER DEVELOPMENT  
GLASSY MTN. TWP. - GREENVILLE CO. - S.C.

SCALE: 1 INCH = 20 FEET

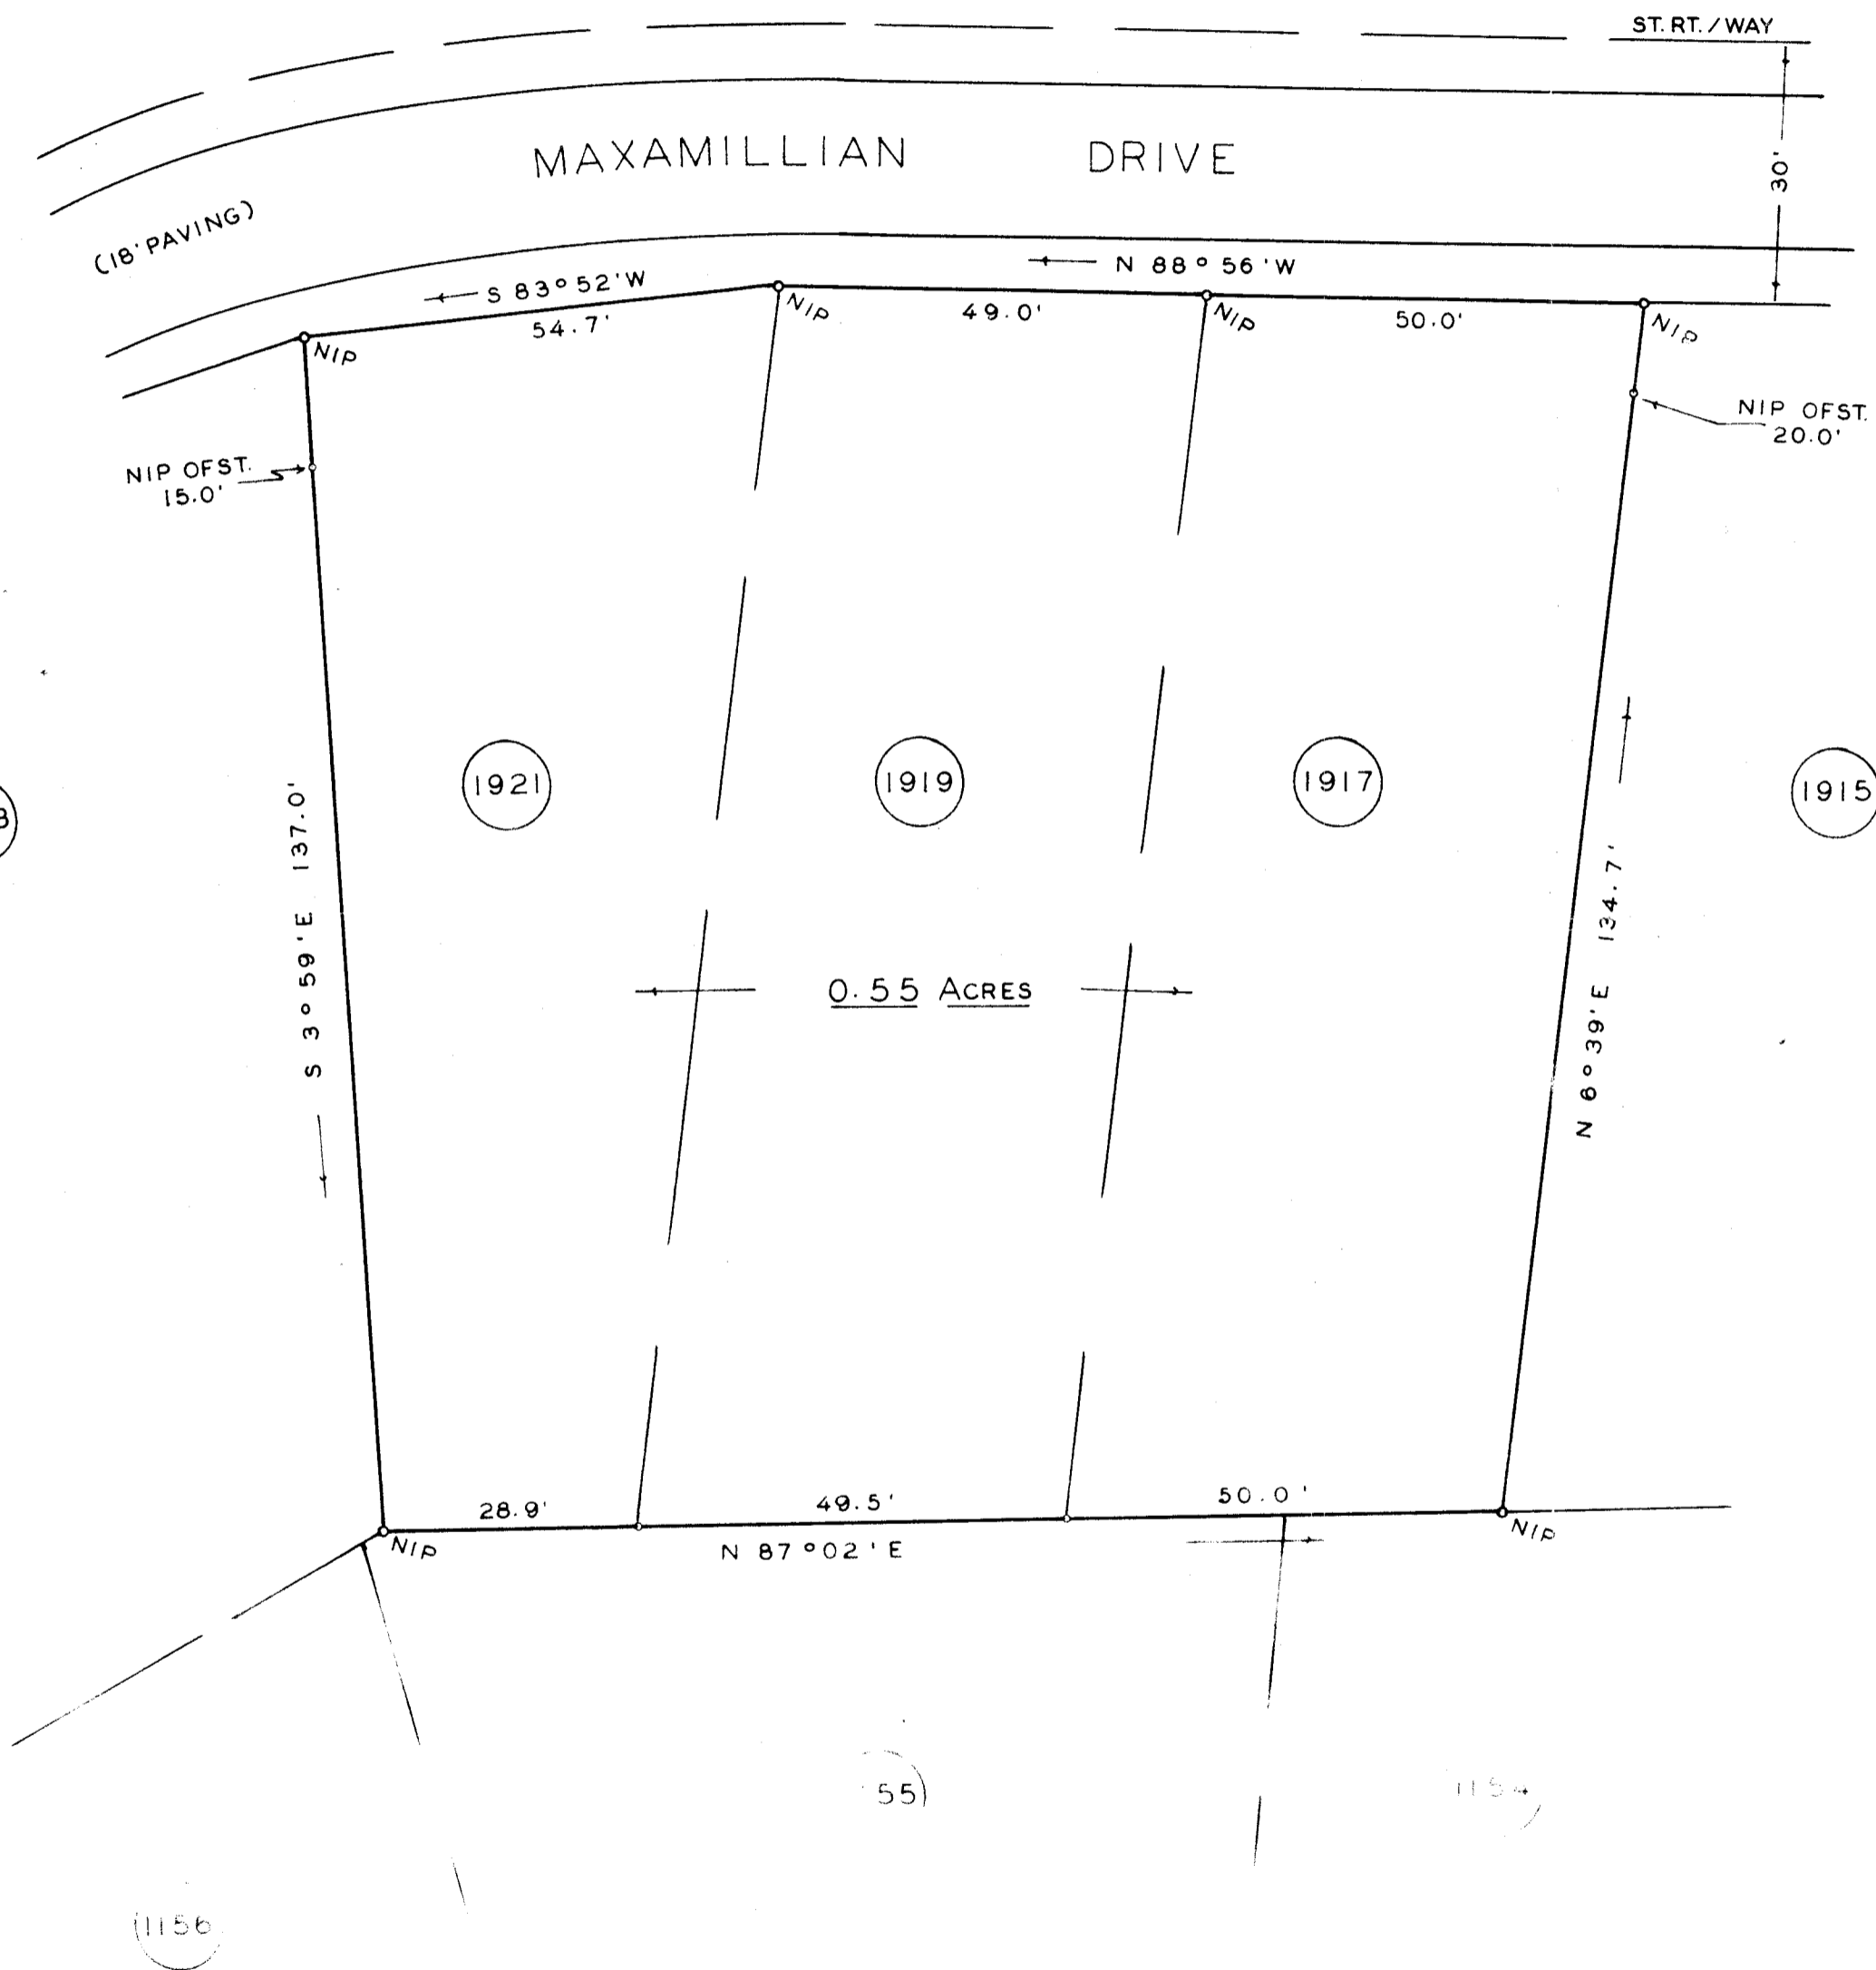

I, Howard B. Frankenfield, Registered Land Surveyor, certify  
That this plat was made from a ground survey and is correct  
to the best of my knowledge and belief.  
This the 28th. day of December, 1977.

*Howard B. Frankenfield*  
Howard B. Frankenfield

Subscribed and sworn before me this 28th. day of Dec. 1977.

*Notary Public*  
Notary Public

My commission expires April 25, 1981

NOTE: THESE LOTS ARE ALSO NOTED ON GRNVL. CO TAX MAP NO. 624.7

24710

✓ 6M-15

OFFICE OF  
HOWARD B. FRANKENFIELD  
REGISTERED LAND SURVEYOR  
TRYON - NORTH CAROLINA  
DECEMBER 28, 1977