


MICROFILMED

FILED  
GREENVILLE CO. S.C.  
FEB 27 9 36 AM '78  
DONNIE S. TANKERSLEY  
R.M.C.




REFERENCES:


- 1. Plat by W.N. Willis for J.D. Runion - Feb. 16, 1972.
- 2. Plat by D.N. Loftris for T.L. Green - Oct. 6, 1944.
- 3. Plat by T.T. Dill for V.E. Cox - Feb. 13, 1971.

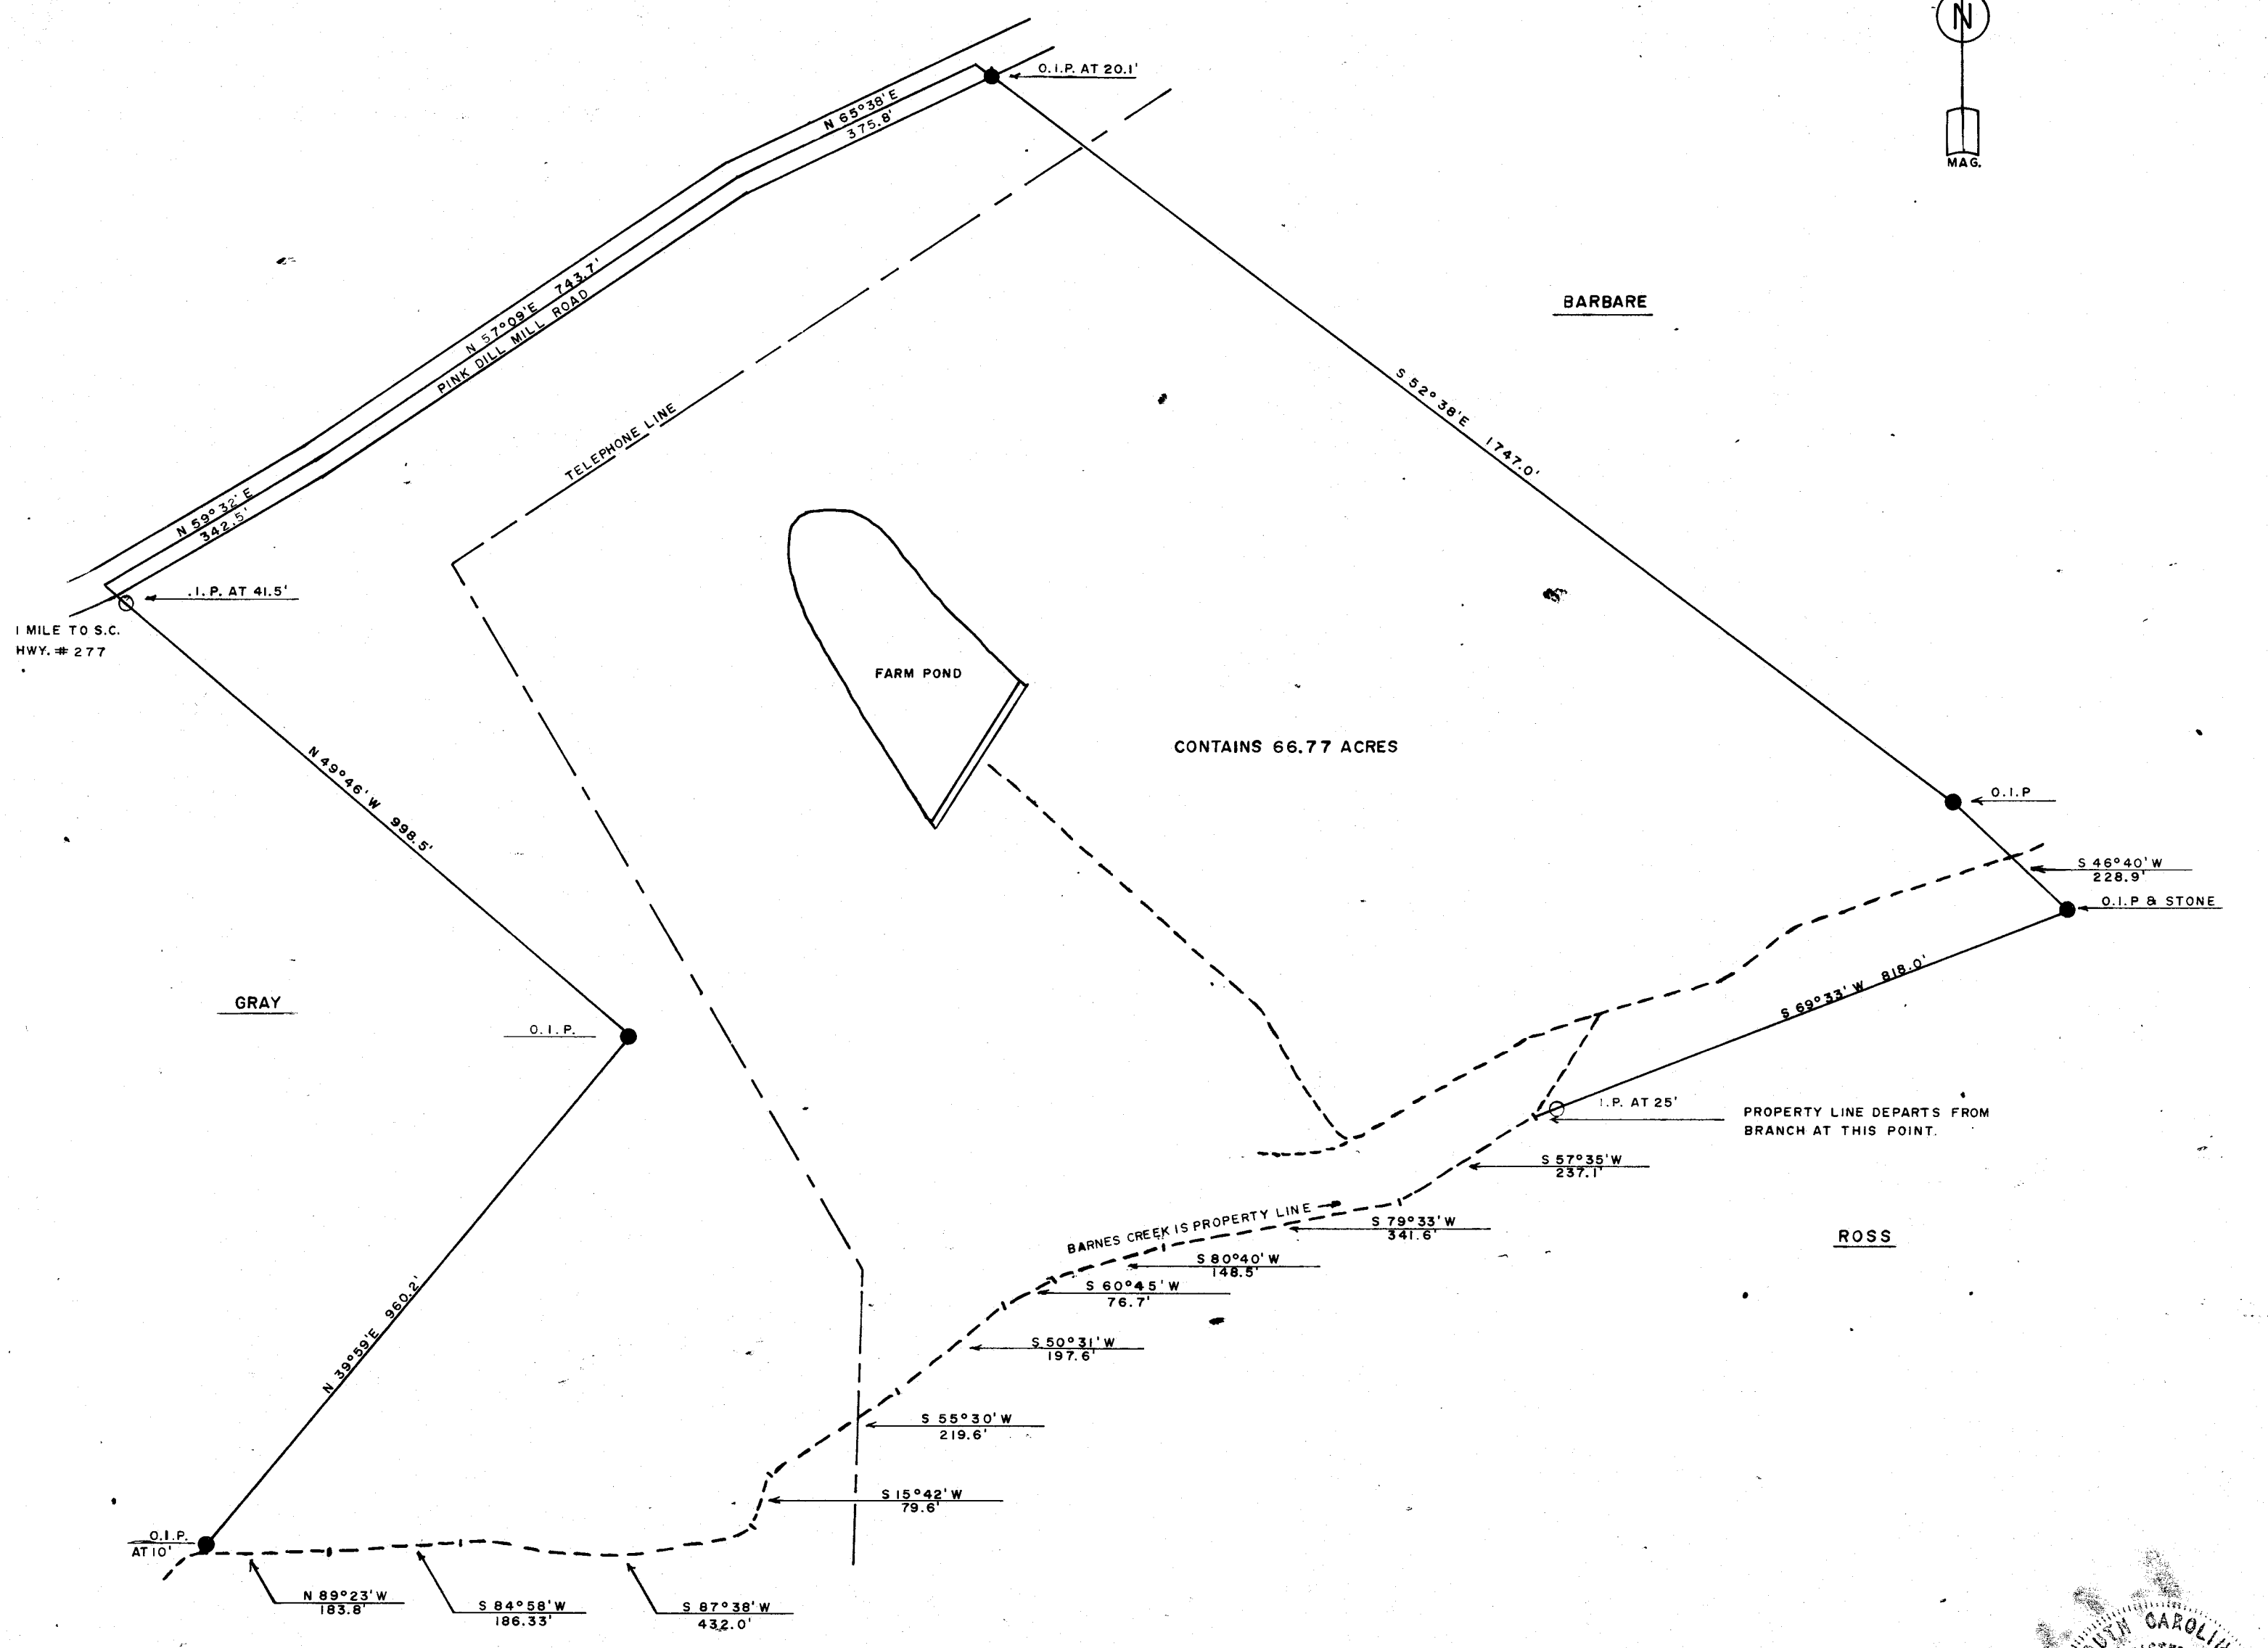

*W.C. Lindsey, Jr.*  
W.C. Lindsey, Jr., Reg. S. NO. 6581

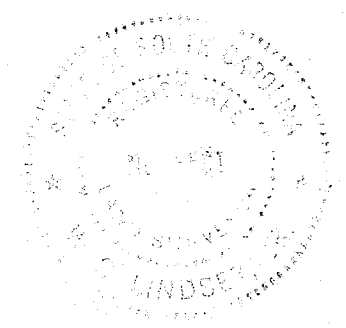

FILED  
GREENVILLE CO. S.C.  
FEB 27 10 13 AM '78  
DONNIE S. TANKERSLEY  
R.M.C.

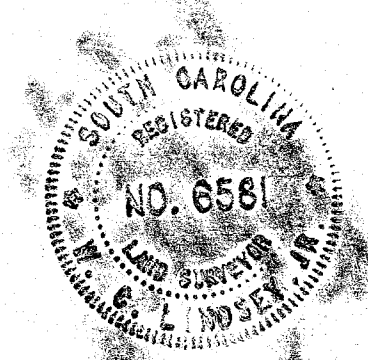

RUNION ESTATE LOCATED IN HIGHLAND TWP., GREENVILLE CO., S.C.		
SURVEYED FOR JIMMY AND ELLIOTT WOOTEN		
SURVEYED BY LINDSEY & ASSOC. ROUTE 1, TAYLORS, S.C. 29687 PH. 895-1285		
DATE: 2-10-78	SCALE: 1" = 200'	DWG. 7802

25213  
16-M-19