
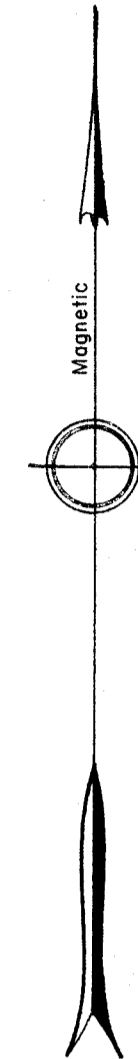


FILED
 GREENVILLE, CO. S. C.
 MAY 9 12 38 PM '78
 DONNIE S. TANKERSLEY
 R.M.C.

MICROFILMED

3.00CI

GCTC --- 1 MY. 978 1038

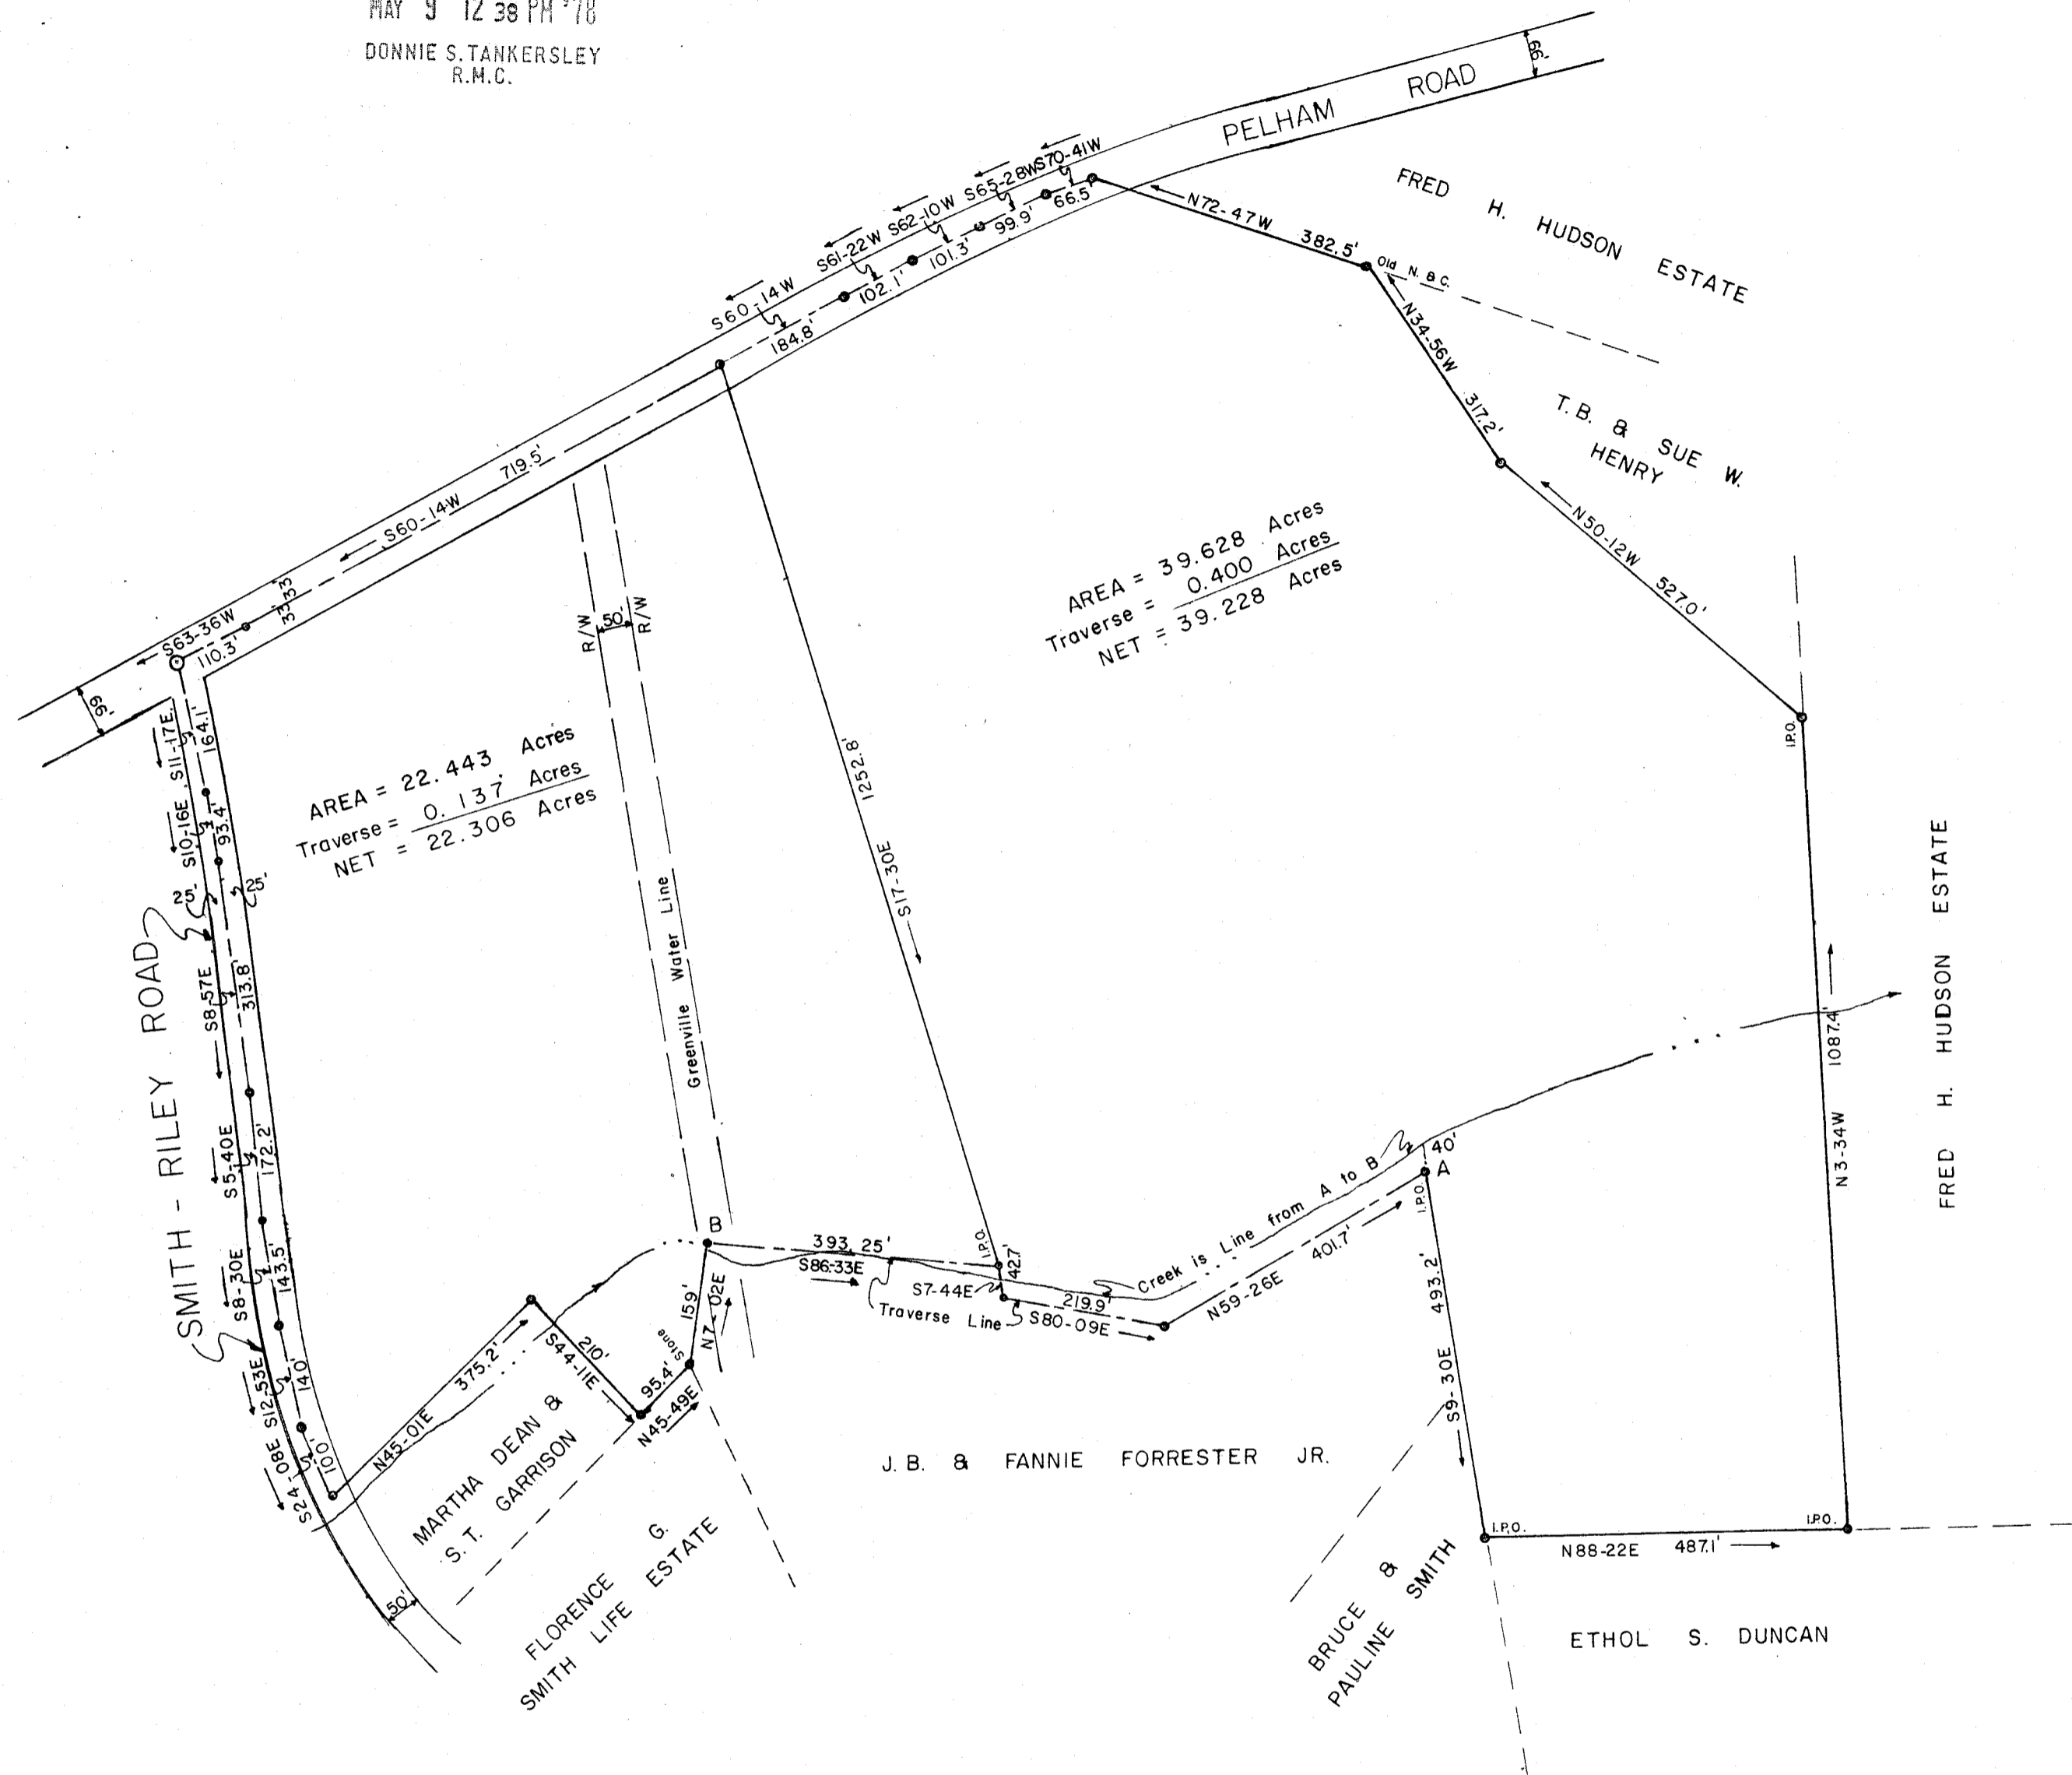


PROPERTY OF
WAYNE B. SMITH
WILLIAM SLOAN SMITH
 GREENVILLE CO., S. C.

MAY 9 1978

16-77-51

33371

Scale 1" = 200' March, 1978
 DALTON & NEVES CO., ENGINEERS
 121 MANLY STREET
 GREENVILLE, S. C.

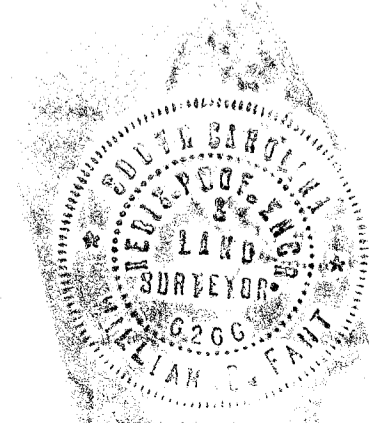

F. B. 430, 427
 William B. Fant
 S.C. Reg. No. 6266

Sanitary Sewer Easement along Creek not Located in Field
 Areas Inclusive of Water & Sewer Rights - of - Way