


FILED  
GREENVILLE CO. S. C.  
SEP 6 9 06 AM '78  
DONNIE S. TANKERSLEY  
R.M.C.

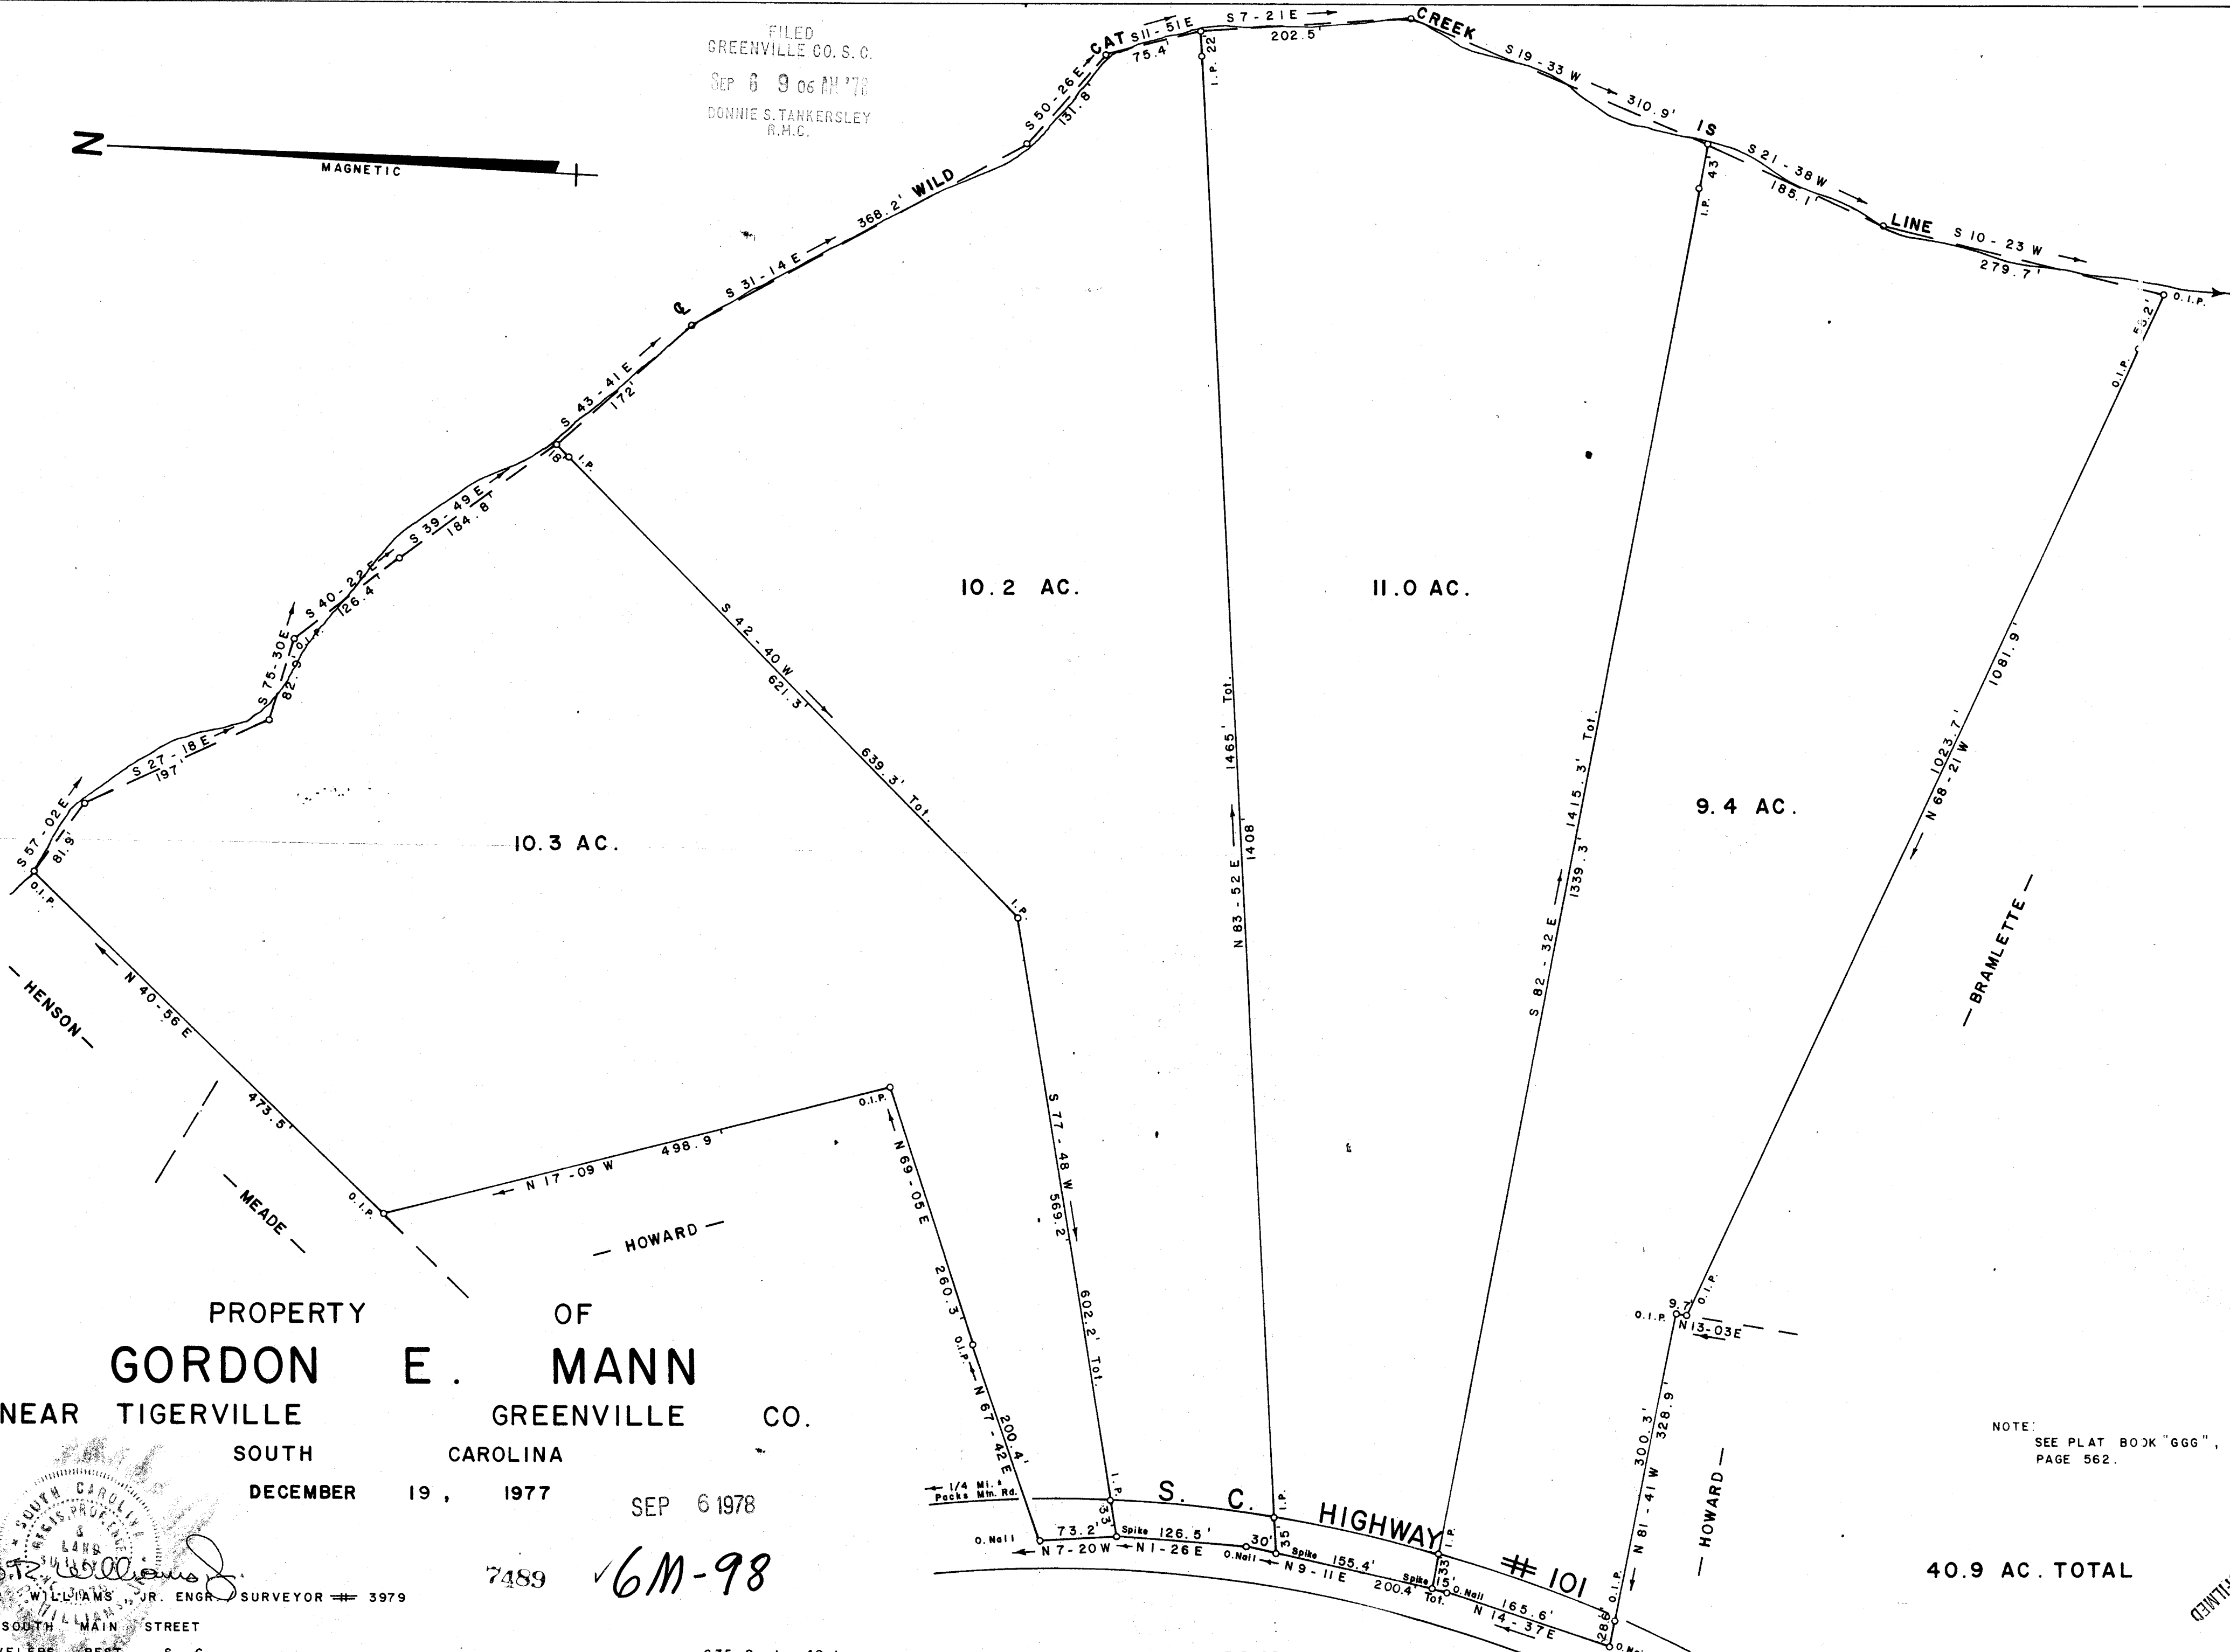

PROPERTY OF  
**GORDON E. MANN**  
NEAR TIGERVILLE GREENVILLE CO.  
SOUTH CAROLINA

DECEMBER 19, 1977 SEP 6 1978

7489 *6M-98*

*W. R. Williams, Jr.*  
W. R. WILLIAMS, JR. ENGR. SURVEYOR # 3979  
15 SOUTH MAIN STREET  
TRAVELERS REST, S. C.

NOTE:  
SEE PLAT BOOK "666",  
PAGE 562.

40.9 AC. TOTAL

635.2 - 1 - 40.1

F. B. 25

SCALE 1" = 100'

REPRODUCED

0210 1 SE 678 519 3.0001