
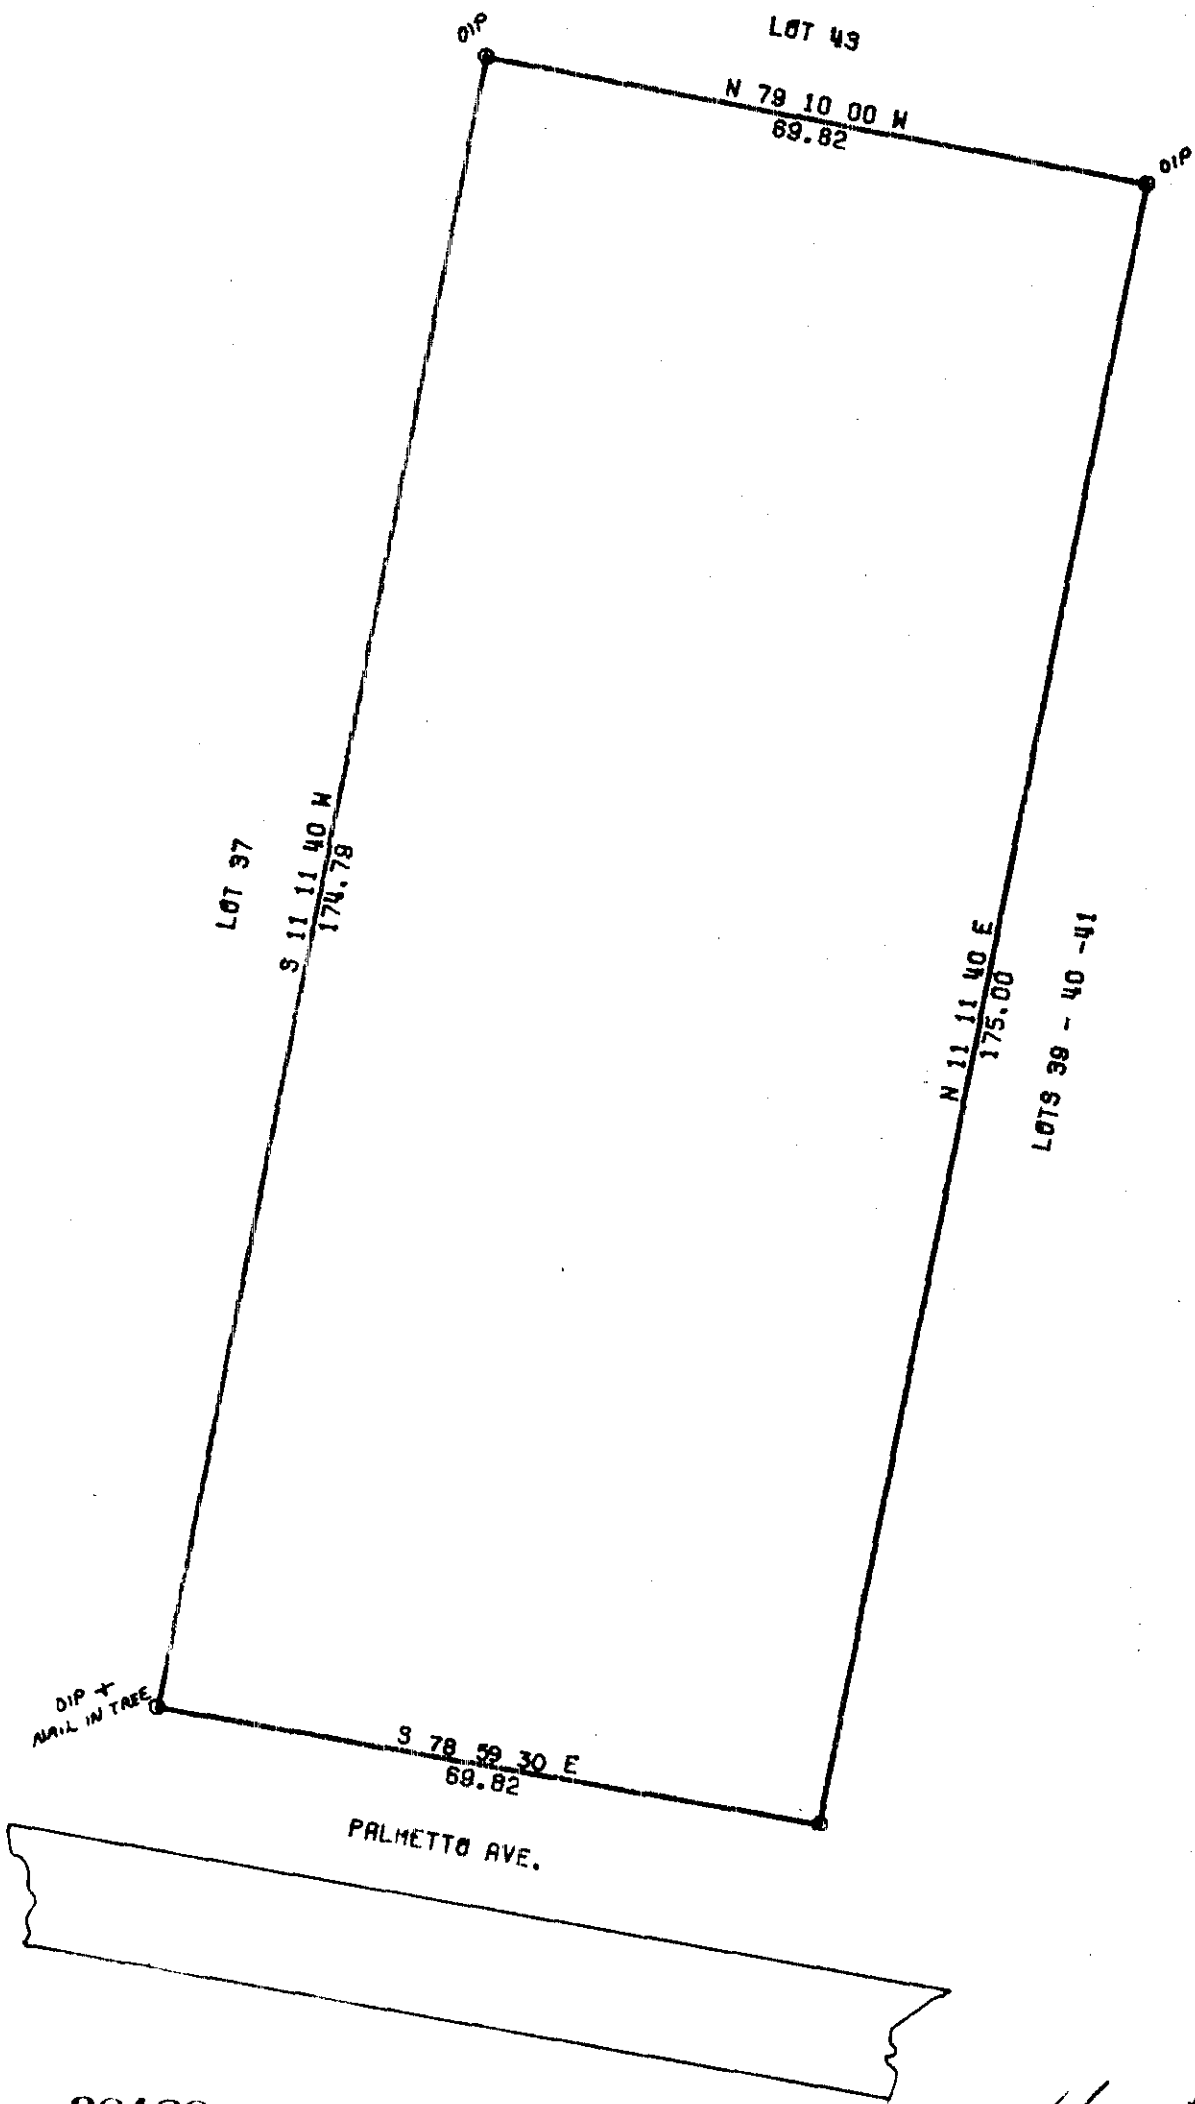


FILED  
 GREENVILLE, CO. S. C.  
 APR 12 1 49 PM '78  
 DONNIE S. TANKERSLEY  
 R.M.C.

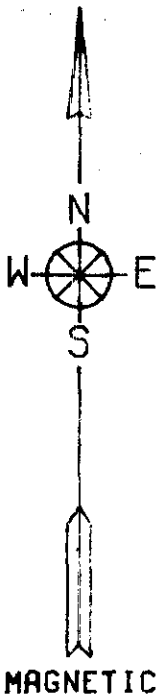


30169

V6-P-9

**CLEMSON ENGINEERING SERVICE**

ACREAGE - 0.279  
 PLAT OF UNBALANCED TRAVERSE  
 PRECISION OF FIELD SURVEY - 1:39900  
 SCALE 1 IN. = 20 FT.

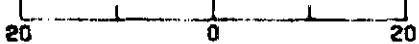

DATE: MARCH 14, 1978  
 STATE OF SOUTH CAROLINA  
 COUNTY OF GREENVILLE  
 TOWNSHIP OF GREENVILLE  
 LOT 38 PALMETTO AVE.

PLAT PREPARED FOR  
 MRS. DOROTHY D. RICHERSON

ACCURACIY CERTIFIED  
 R. JAY COOPER E.A.L.S. #4682  
 PHONE 664-2573

NOTE: ALL CORNERS MARKED BY IRON PINS UNLESS OTHERWISE INDICATED  
 REF. PLAT BOOK PG FIELD WORK BY 8838BEE

MICROFILMED