



FILED
 GREENVILLE CO. S. C.
 MAY 3 2 42 PM '78
 DONNIE S. TANKERSLEY
 R.M.C.

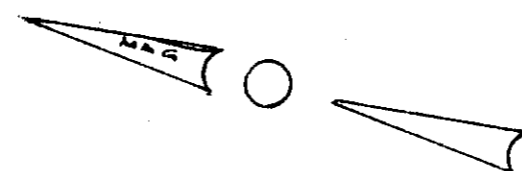

(22)

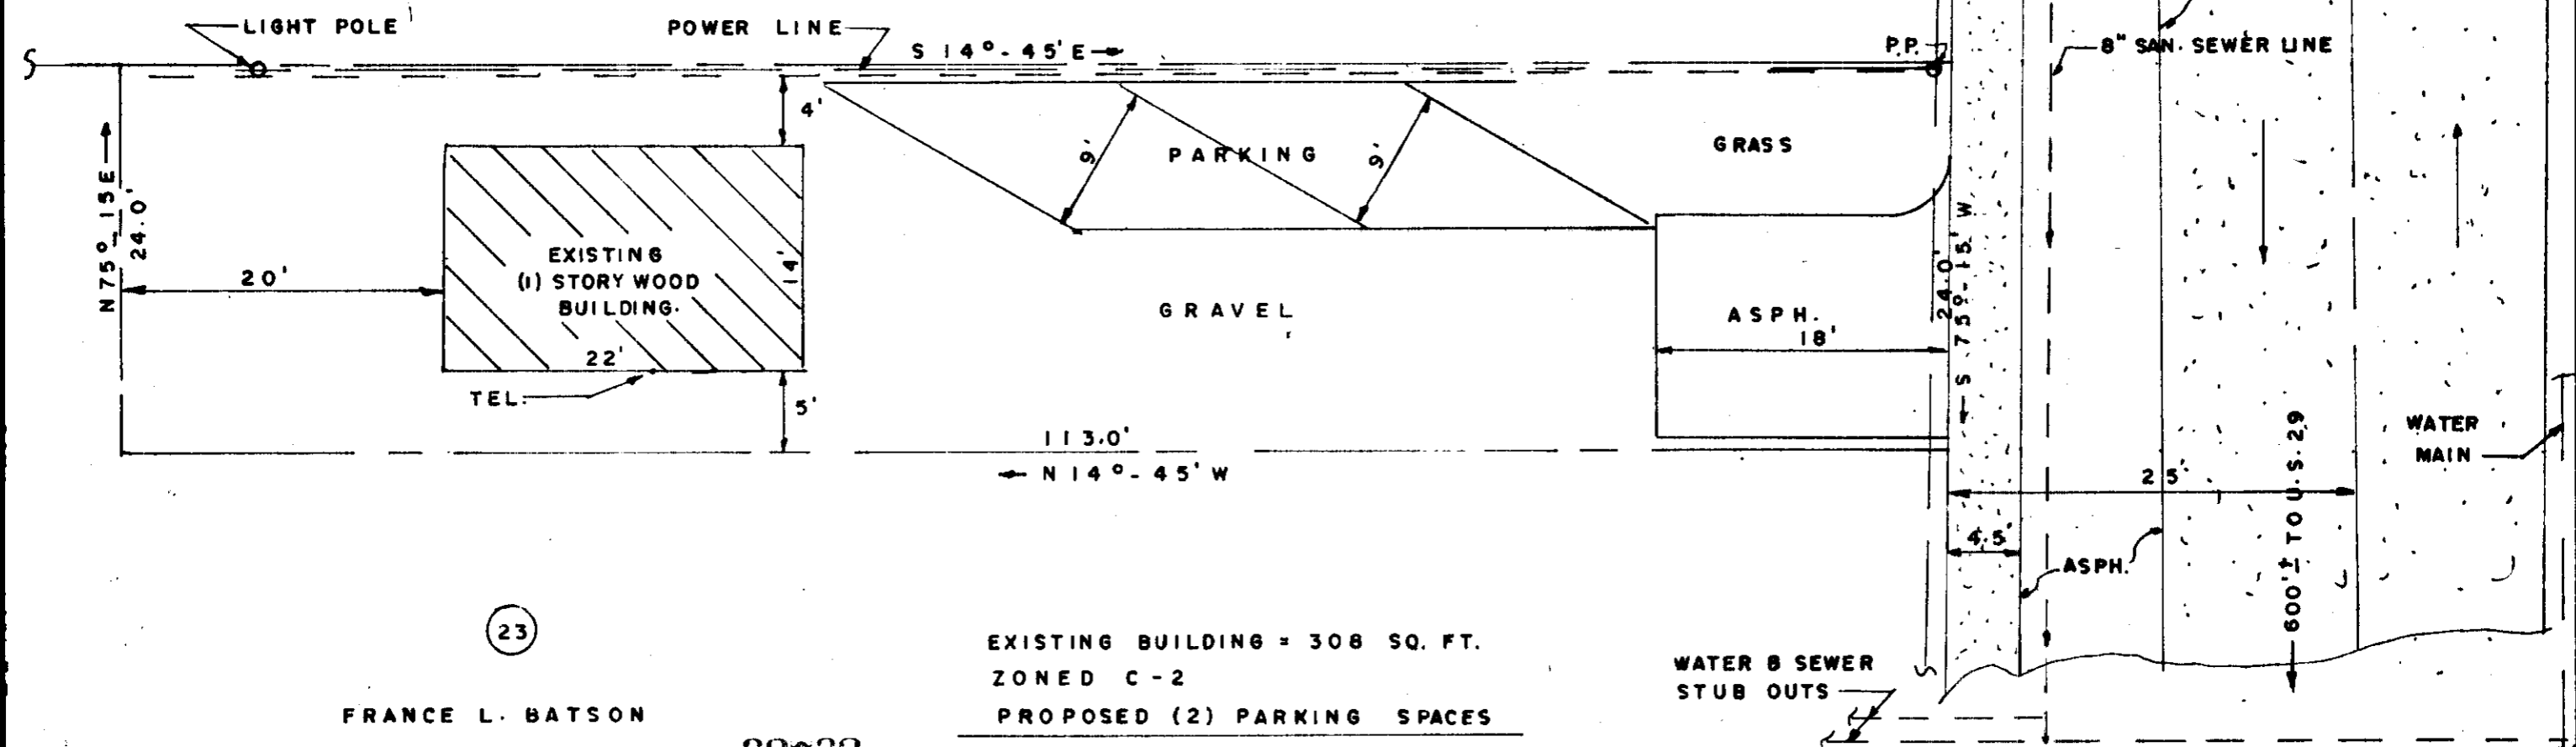

(23)

FRANCE L. BATSON

32732


EXISTING BUILDING = 308 SQ. FT.
 ZONED C-2
 PROPOSED (2) PARKING SPACES

REF. DEED BK. 208 PG. 410, BLK. BK. SHEET T3-2-23

CHICKSPRINGS TOWNSHIP, GREENVILLE COUNTY, TAYLOR, S. C.

THE ABOVE IS A PORTION OF THE TOTAL TRACT, 2712 S.F. OR 0.06 AC.

✓ 6-P-29

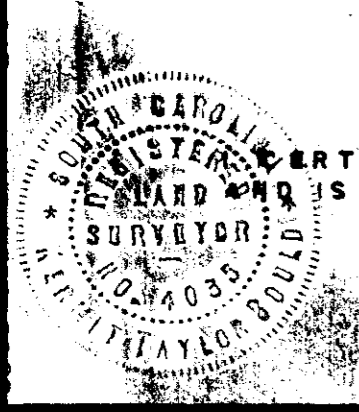

CERTIFY THE ABOVE TRACT HAS BEEN SURVEYED AND IS AS SHOWN.

Kenneth T. Gould
 S.C. REG. NO. 4035

PROPERTY OF		
FRANCE L. BATSON		
SCALE: 1" = 10'	APPROVED BY:	DRAWN BY K. T. G.
DATE: 4/29/78		REVISED
GOULD & ASSOC., SURVEYORS		
TAYLORS, S. C.		
Signed By owner - France L. Batson		DRAWING NUMBER

RECEIVED