



FILED  
 GREENVILLE CO. S. C.  
 MAY 22 12 47 PM '78  
 DONNIE S. TANNERSLEY  
 R.P.C.

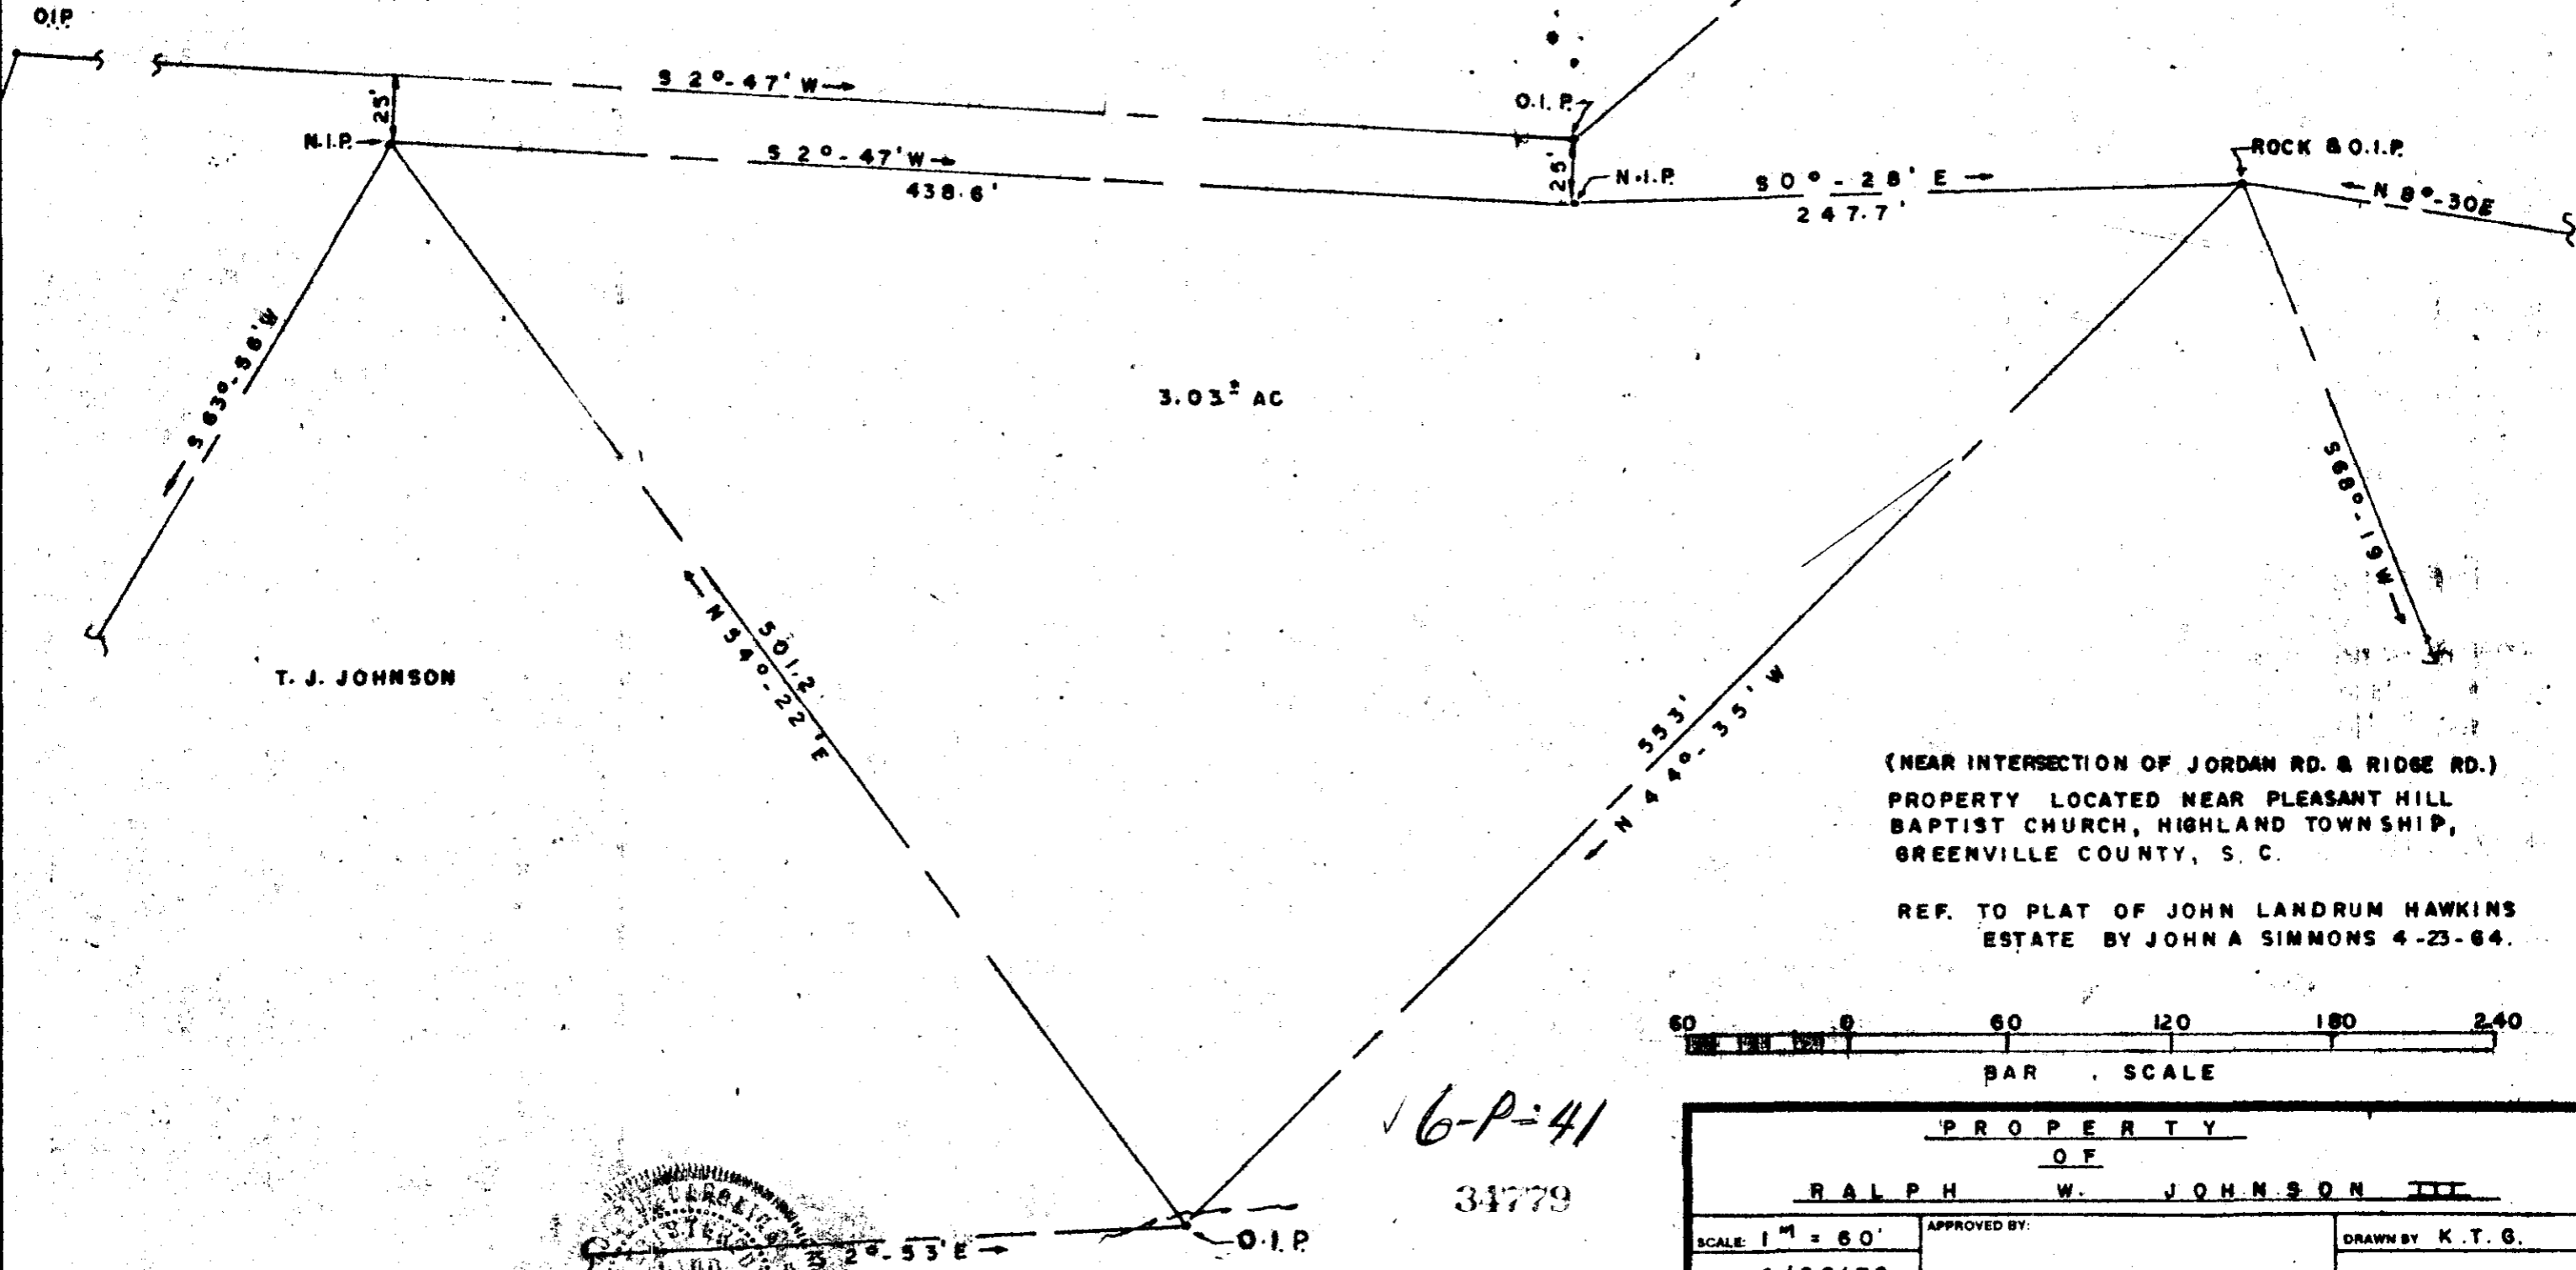

(NEAR INTERSECTION OF JORDAN RD. & RIDGE RD.)  
 PROPERTY LOCATED NEAR PLEASANT HILL  
 BAPTIST CHURCH, HIGHLAND TOWNSHIP,  
 GREENVILLE COUNTY, S. C.

REF. TO PLAT OF JOHN LANDRUM HAWKINS  
 ESTATE BY JOHN A SIMMONS 4-23-64.

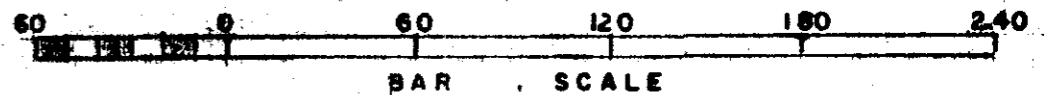

✓ 6-P-41  
 34779



I CERTIFY THE ABOVE HAS BEEN SURVEYED  
 AND IS AS SHOWN.  
*Kenneth J. Gould*  
 S.C. REG. NO. 4035

PROPERTY OF RALPH W. JOHNSON III		
SCALE: 1" = 60'	APPROVED BY:	DRAWN BY K.T.G.
DATE: 4/28/78		REVISED
GOULD & ASSOC. SURVEYORS TAYLORS, S. C.		
		DRAWING NUMBER