
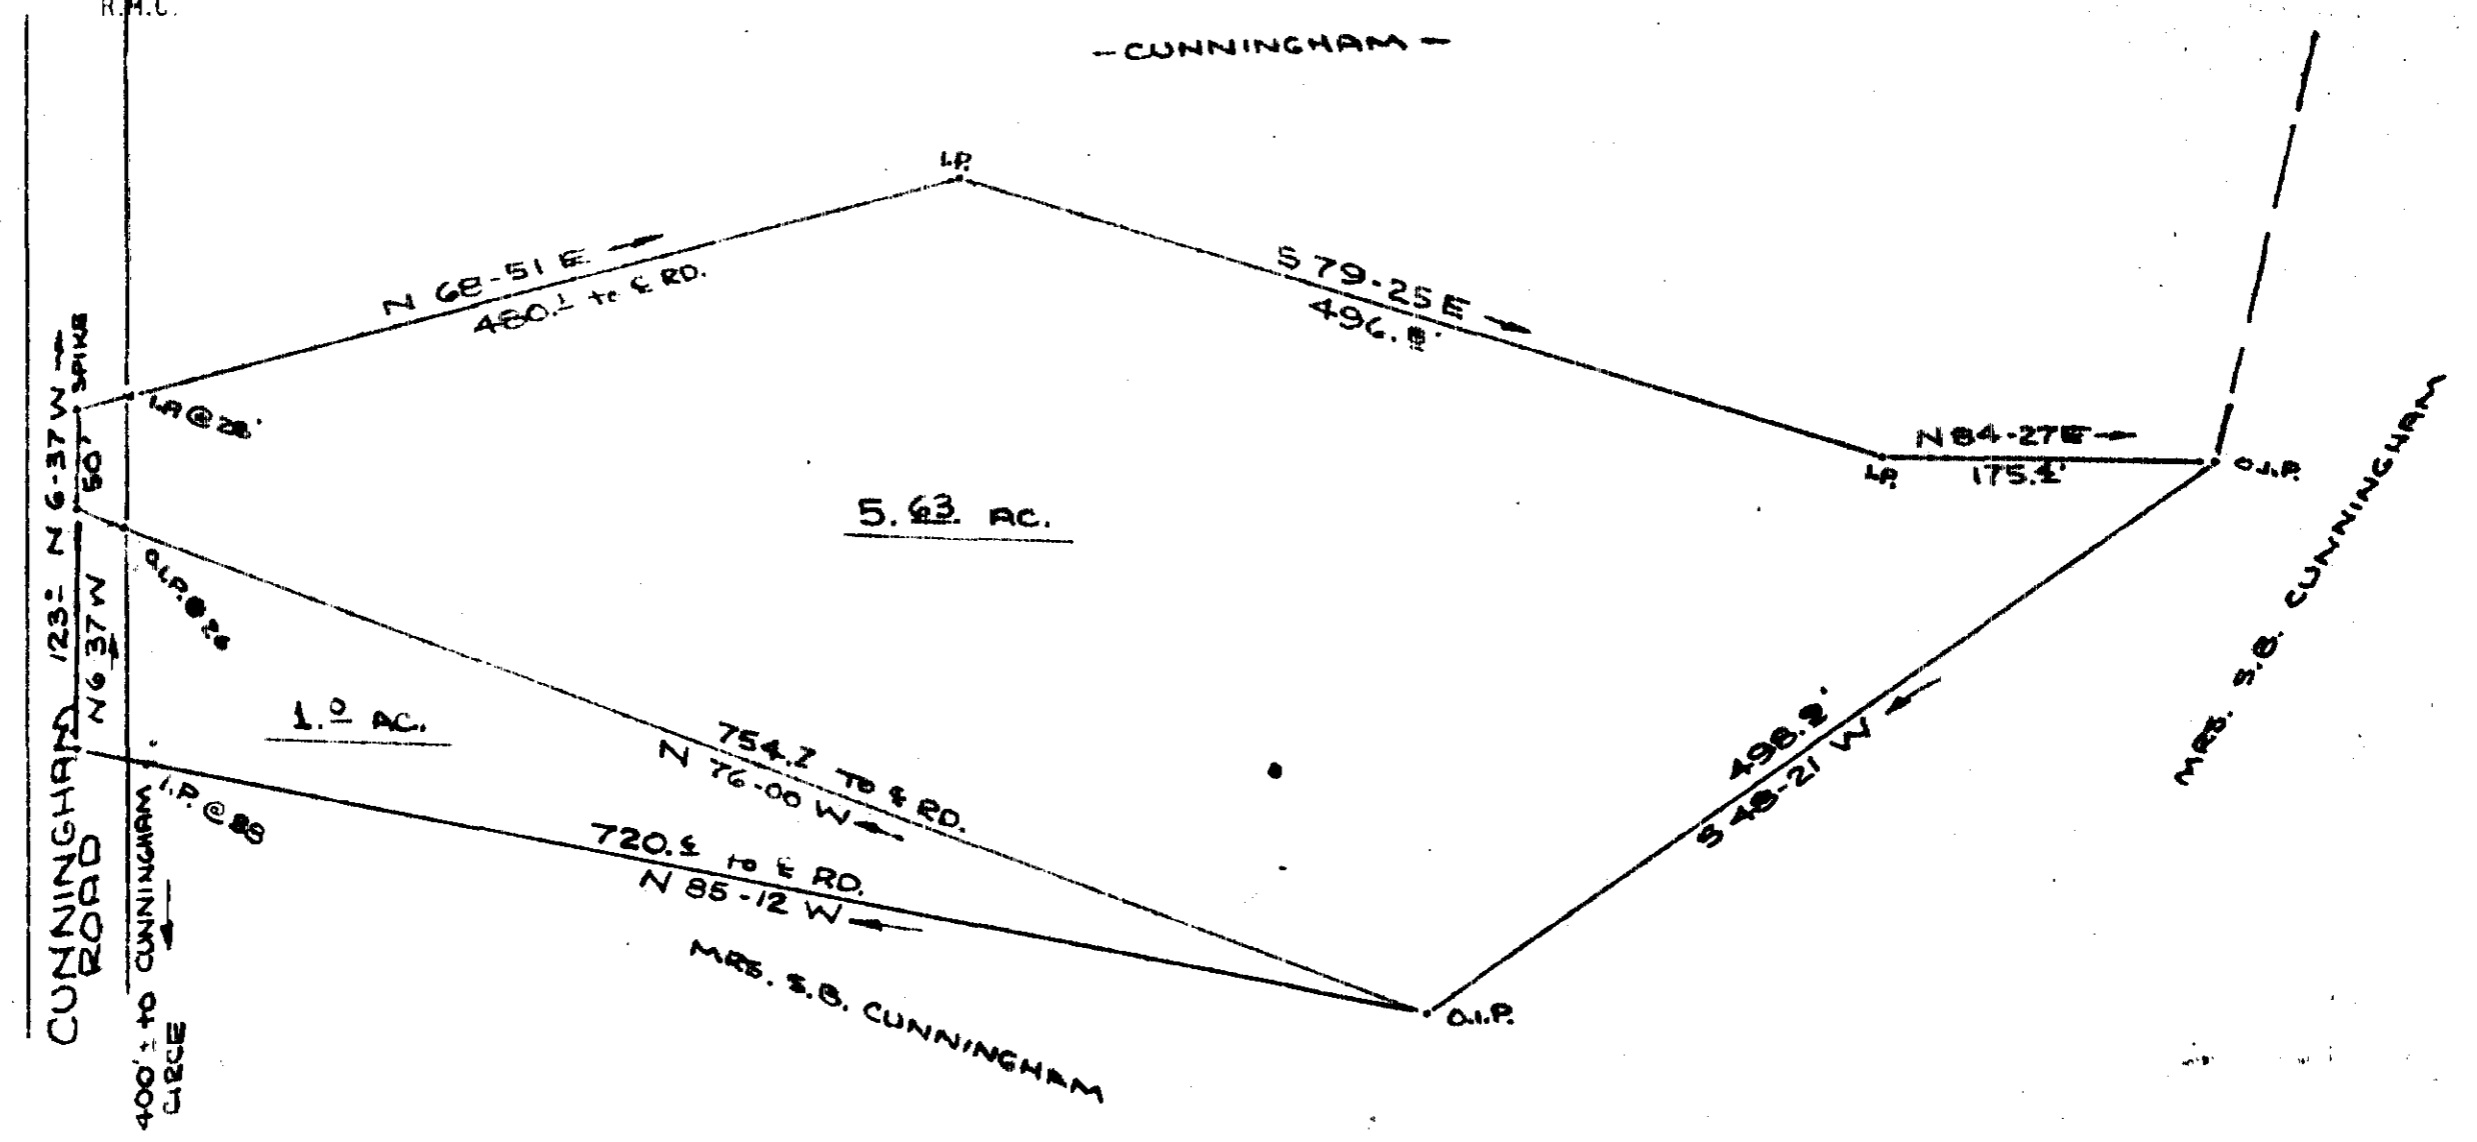


FILED  
 GREENVILLE, CO. S. C.  
 JUN 19 4 06 PM '78  
 DONNIE S. TANKERSLEY  
 R.M.C.

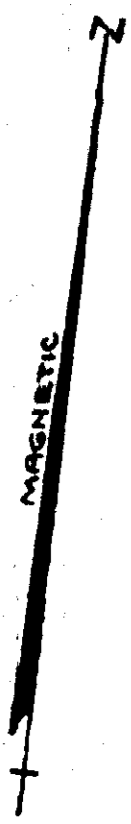

SURVEY FOR  
**JAMES PATRICK CUNNINGHAM**  
 NEAR TRAVELERS REST GREENVILLE CO.  
 SOUTH CAROLINA  
 MAY 11, 1977  
 REVISED MAY 28, 1978 1.0 ACRE

38140

W. R. Williams  
 SURVEYOR  
 W. R. WILLIAMS SR. REG. NO. 3979  
 10 S. MAIN ST.  
 TRAVELERS REST, S.C.

✓ 6-P-59

505.6-1-PT 23

SCALE 1" = 100'  
 GCTO ----- 2 JUN 19 78 '64 2.00CI

1230

MICROFILMED