
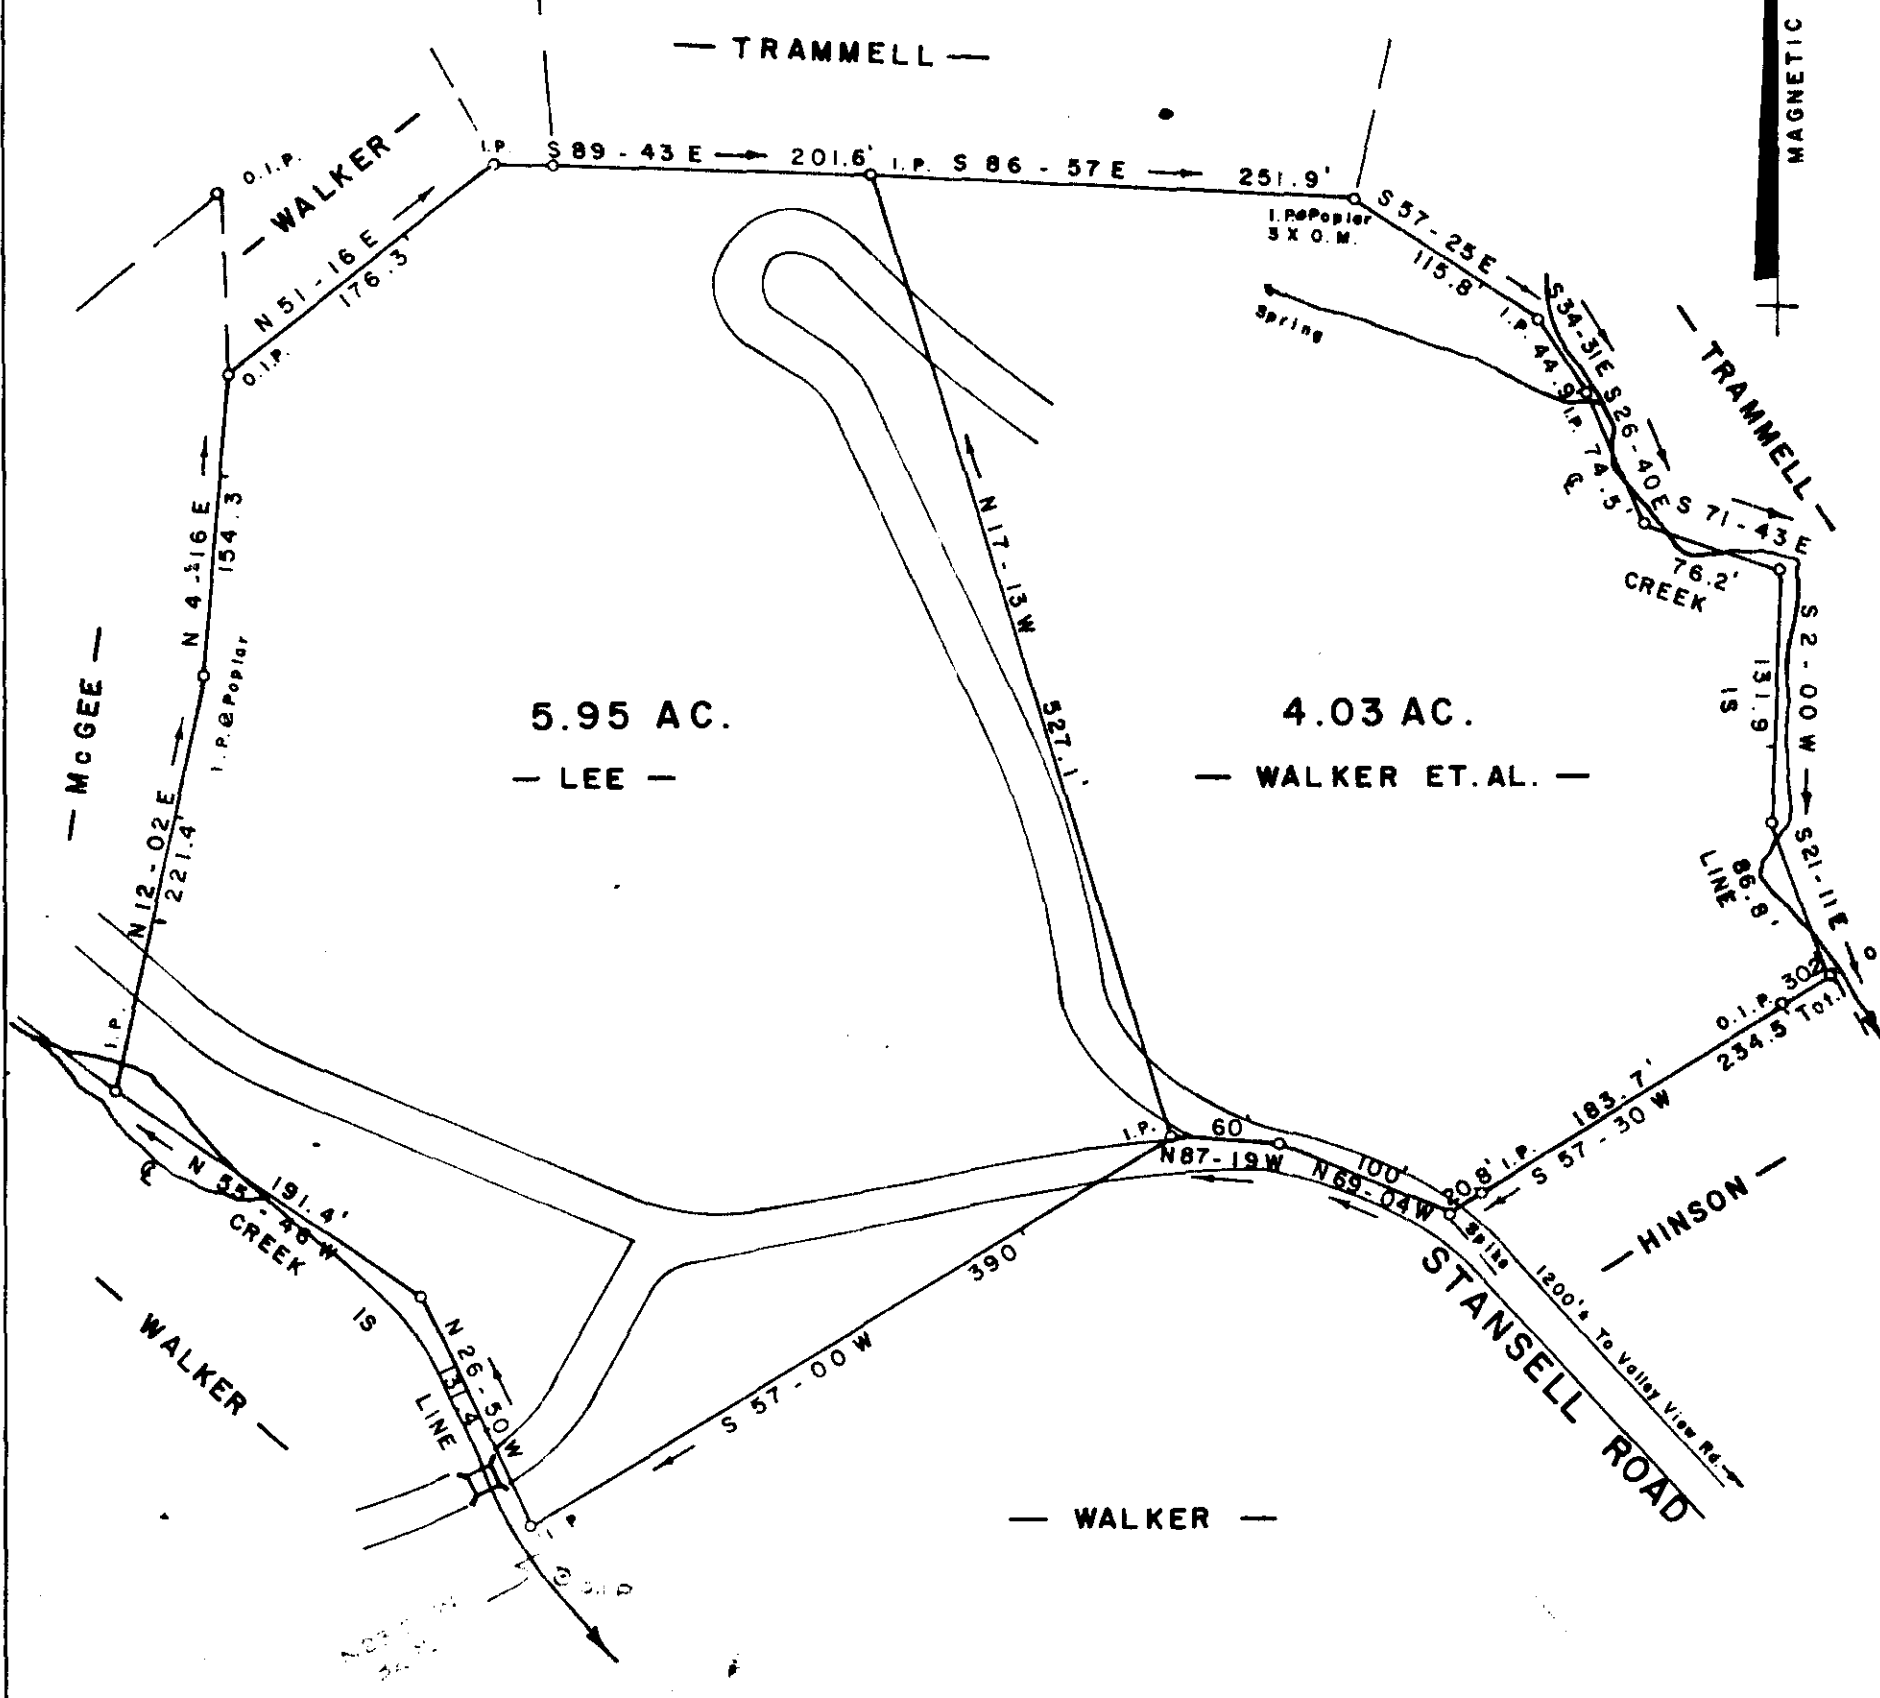


FILED
GREENVILLE CO. S. C.

JUL 11 4 18 PM '78

DONNIE S. TANKERSLEY
R.M.C.

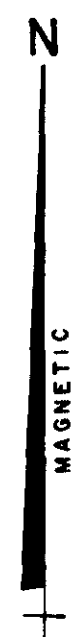


SURVEY FOR
FRANCES M. LEE
G. HERMAN WALKER III ET. AL.
RIVER FALLS GREENVILLE CO.
SOUTH CAROLINA
MAY 8, 1978

✓ 6P-70

1014

JUL 11 1978

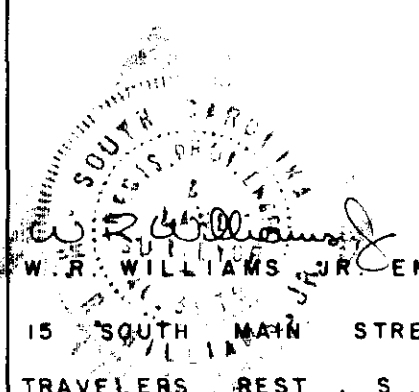

GCTO 1 JUL 11 78 165 2.00CI

W. R. WILLIAMS, JR. ENGR. / SURVEYOR # 3979

15 SOUTH MAIN STREET
TRAVELERS REST, S. C.

675.5 - 1 - 3, 5

F. B. 27, 28

SCALE 1" = 100'