


FILED
GREENVILLE CO. S. C.
JUL 18 11 13 AM '78
DONNIE S. TANKERSLEY
R.M.C.

MICROFILMED

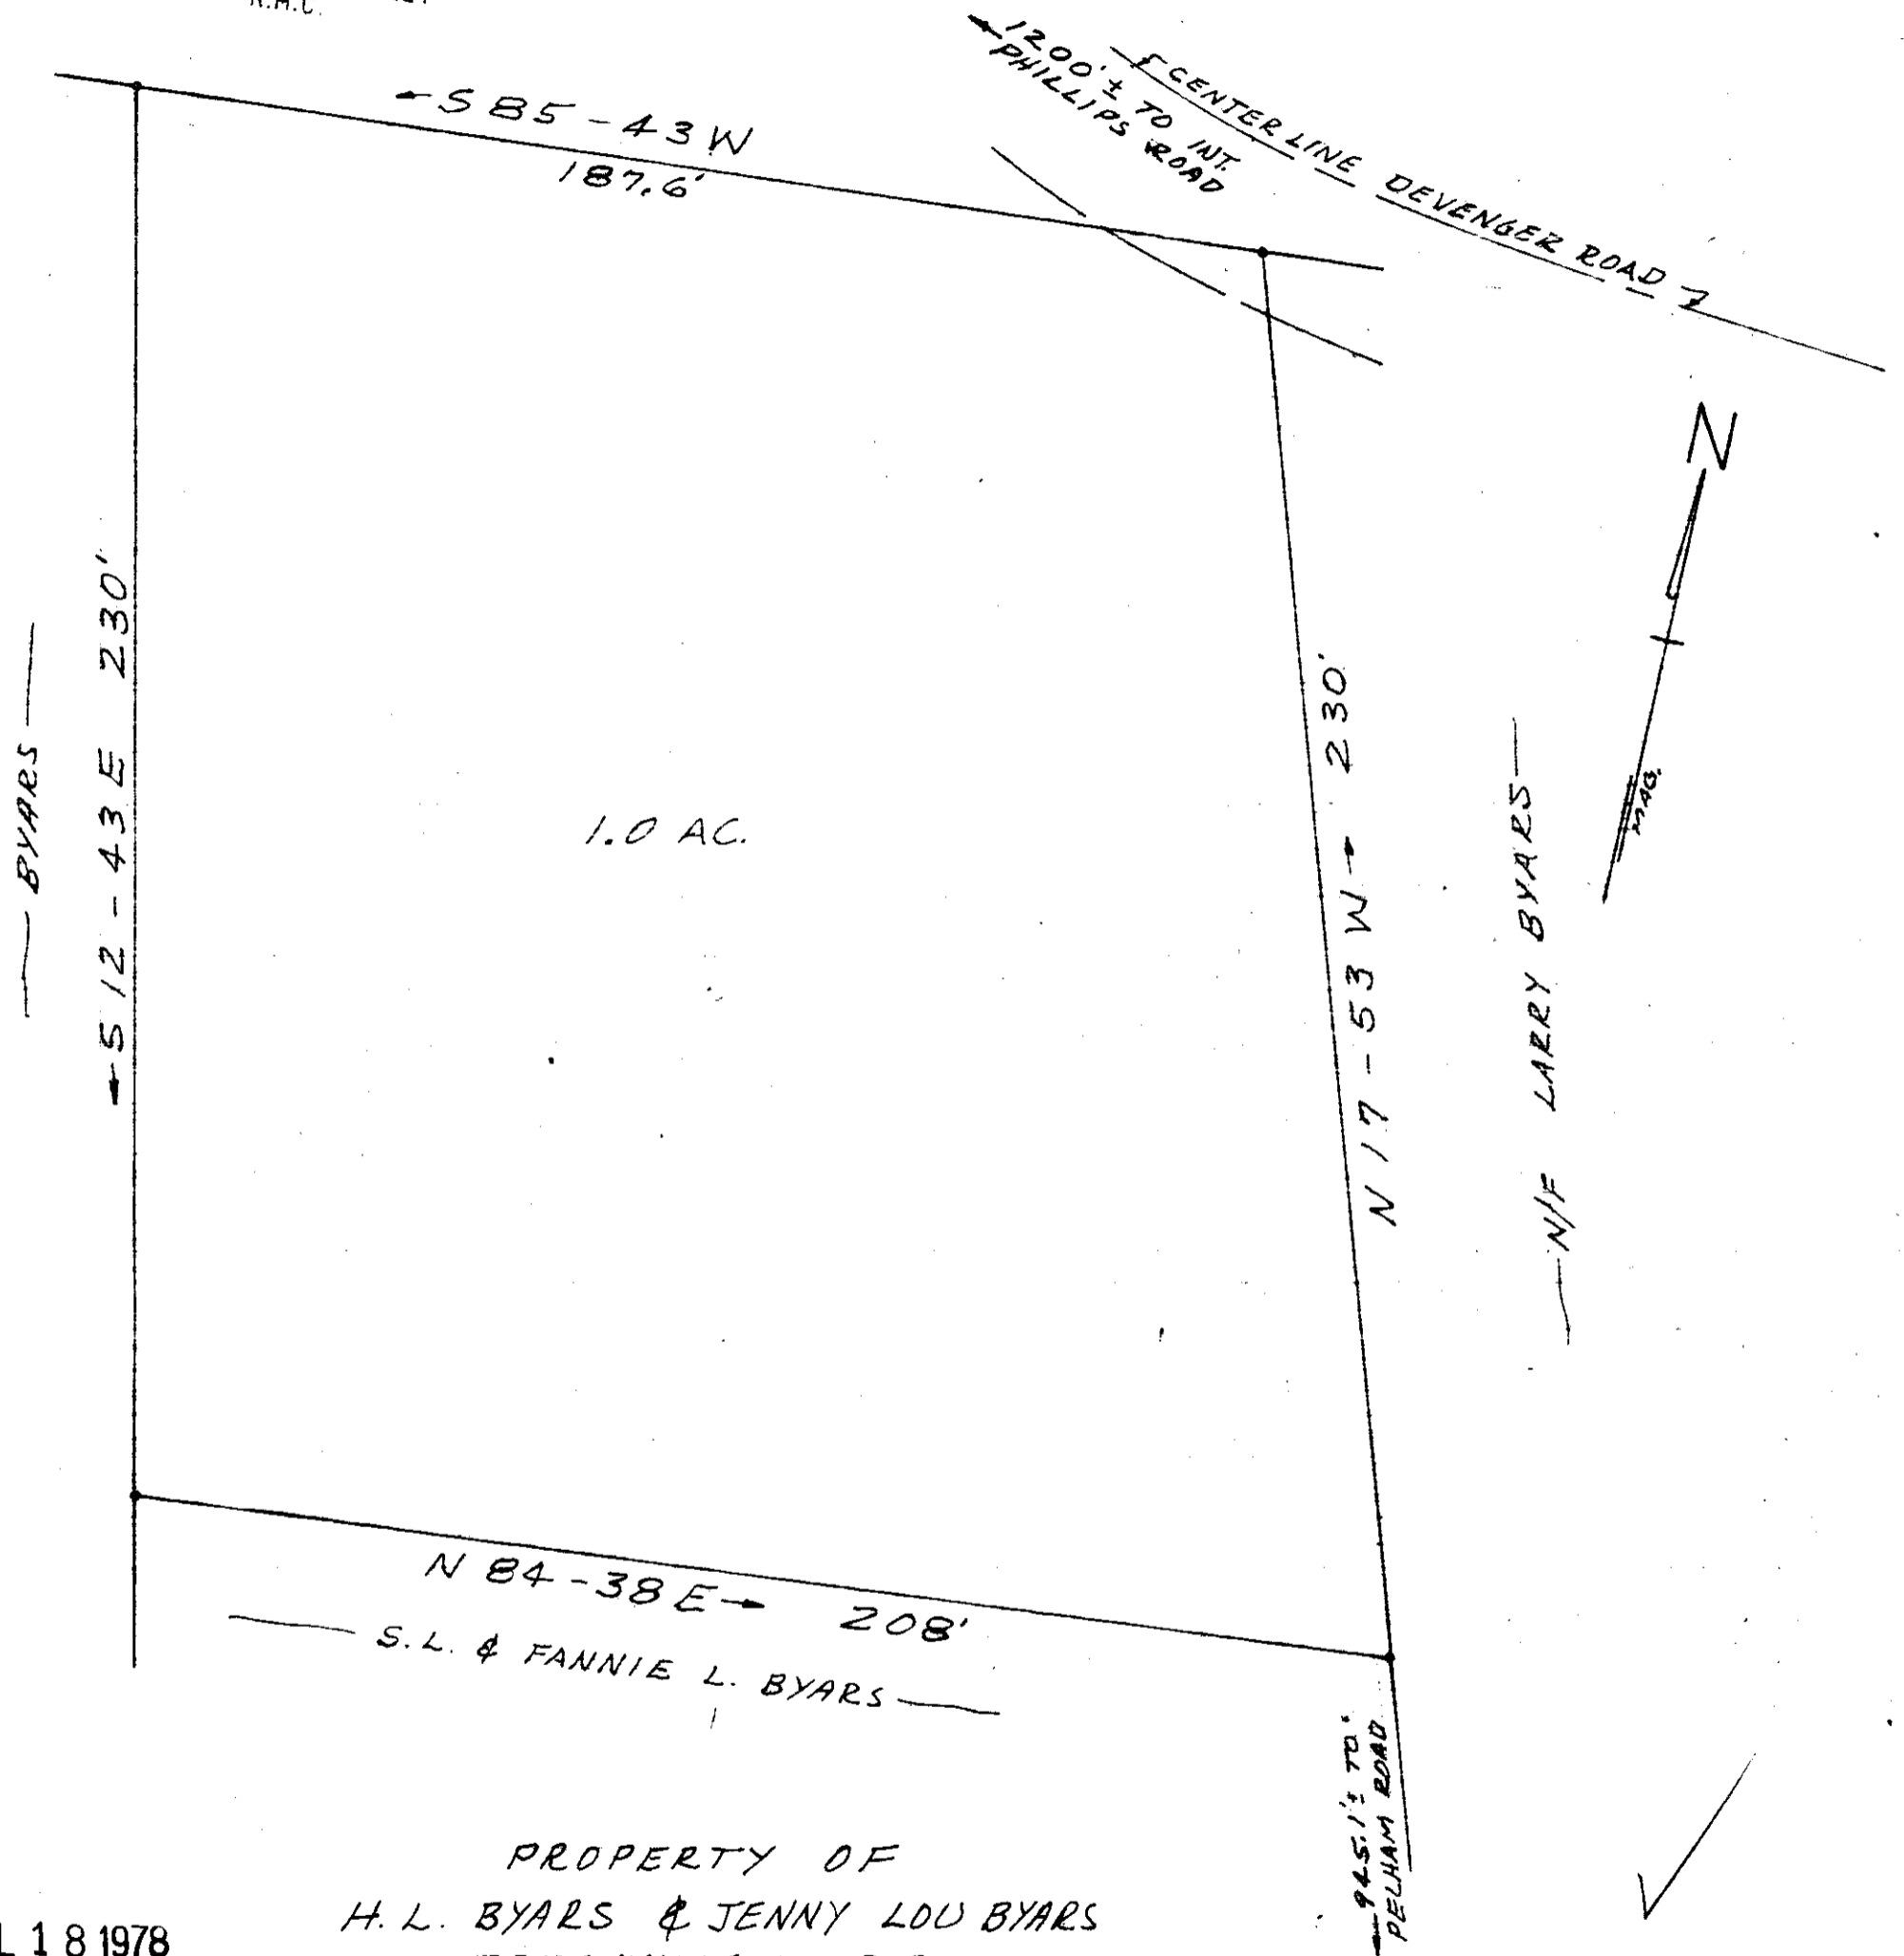


JUL 18 1978

PROPERTY OF
H. L. BYARS & JENNY LOU BYARS
GREENVILLE CO., S.C.
JULY 14, 1978 SCALE 1"=30'

6 P-73

1818

SURVEY BY: CLARKSON SURVEYING
H. C. Clarkson, Jr.

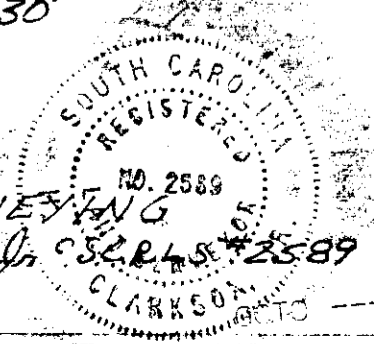

JUL 18 1978 265

2.00CI