

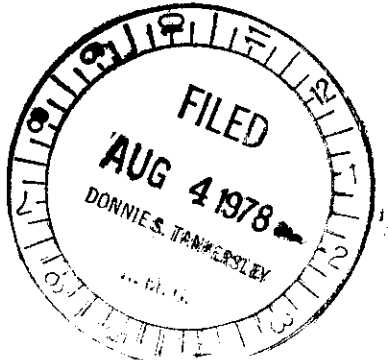


MICROFILMED

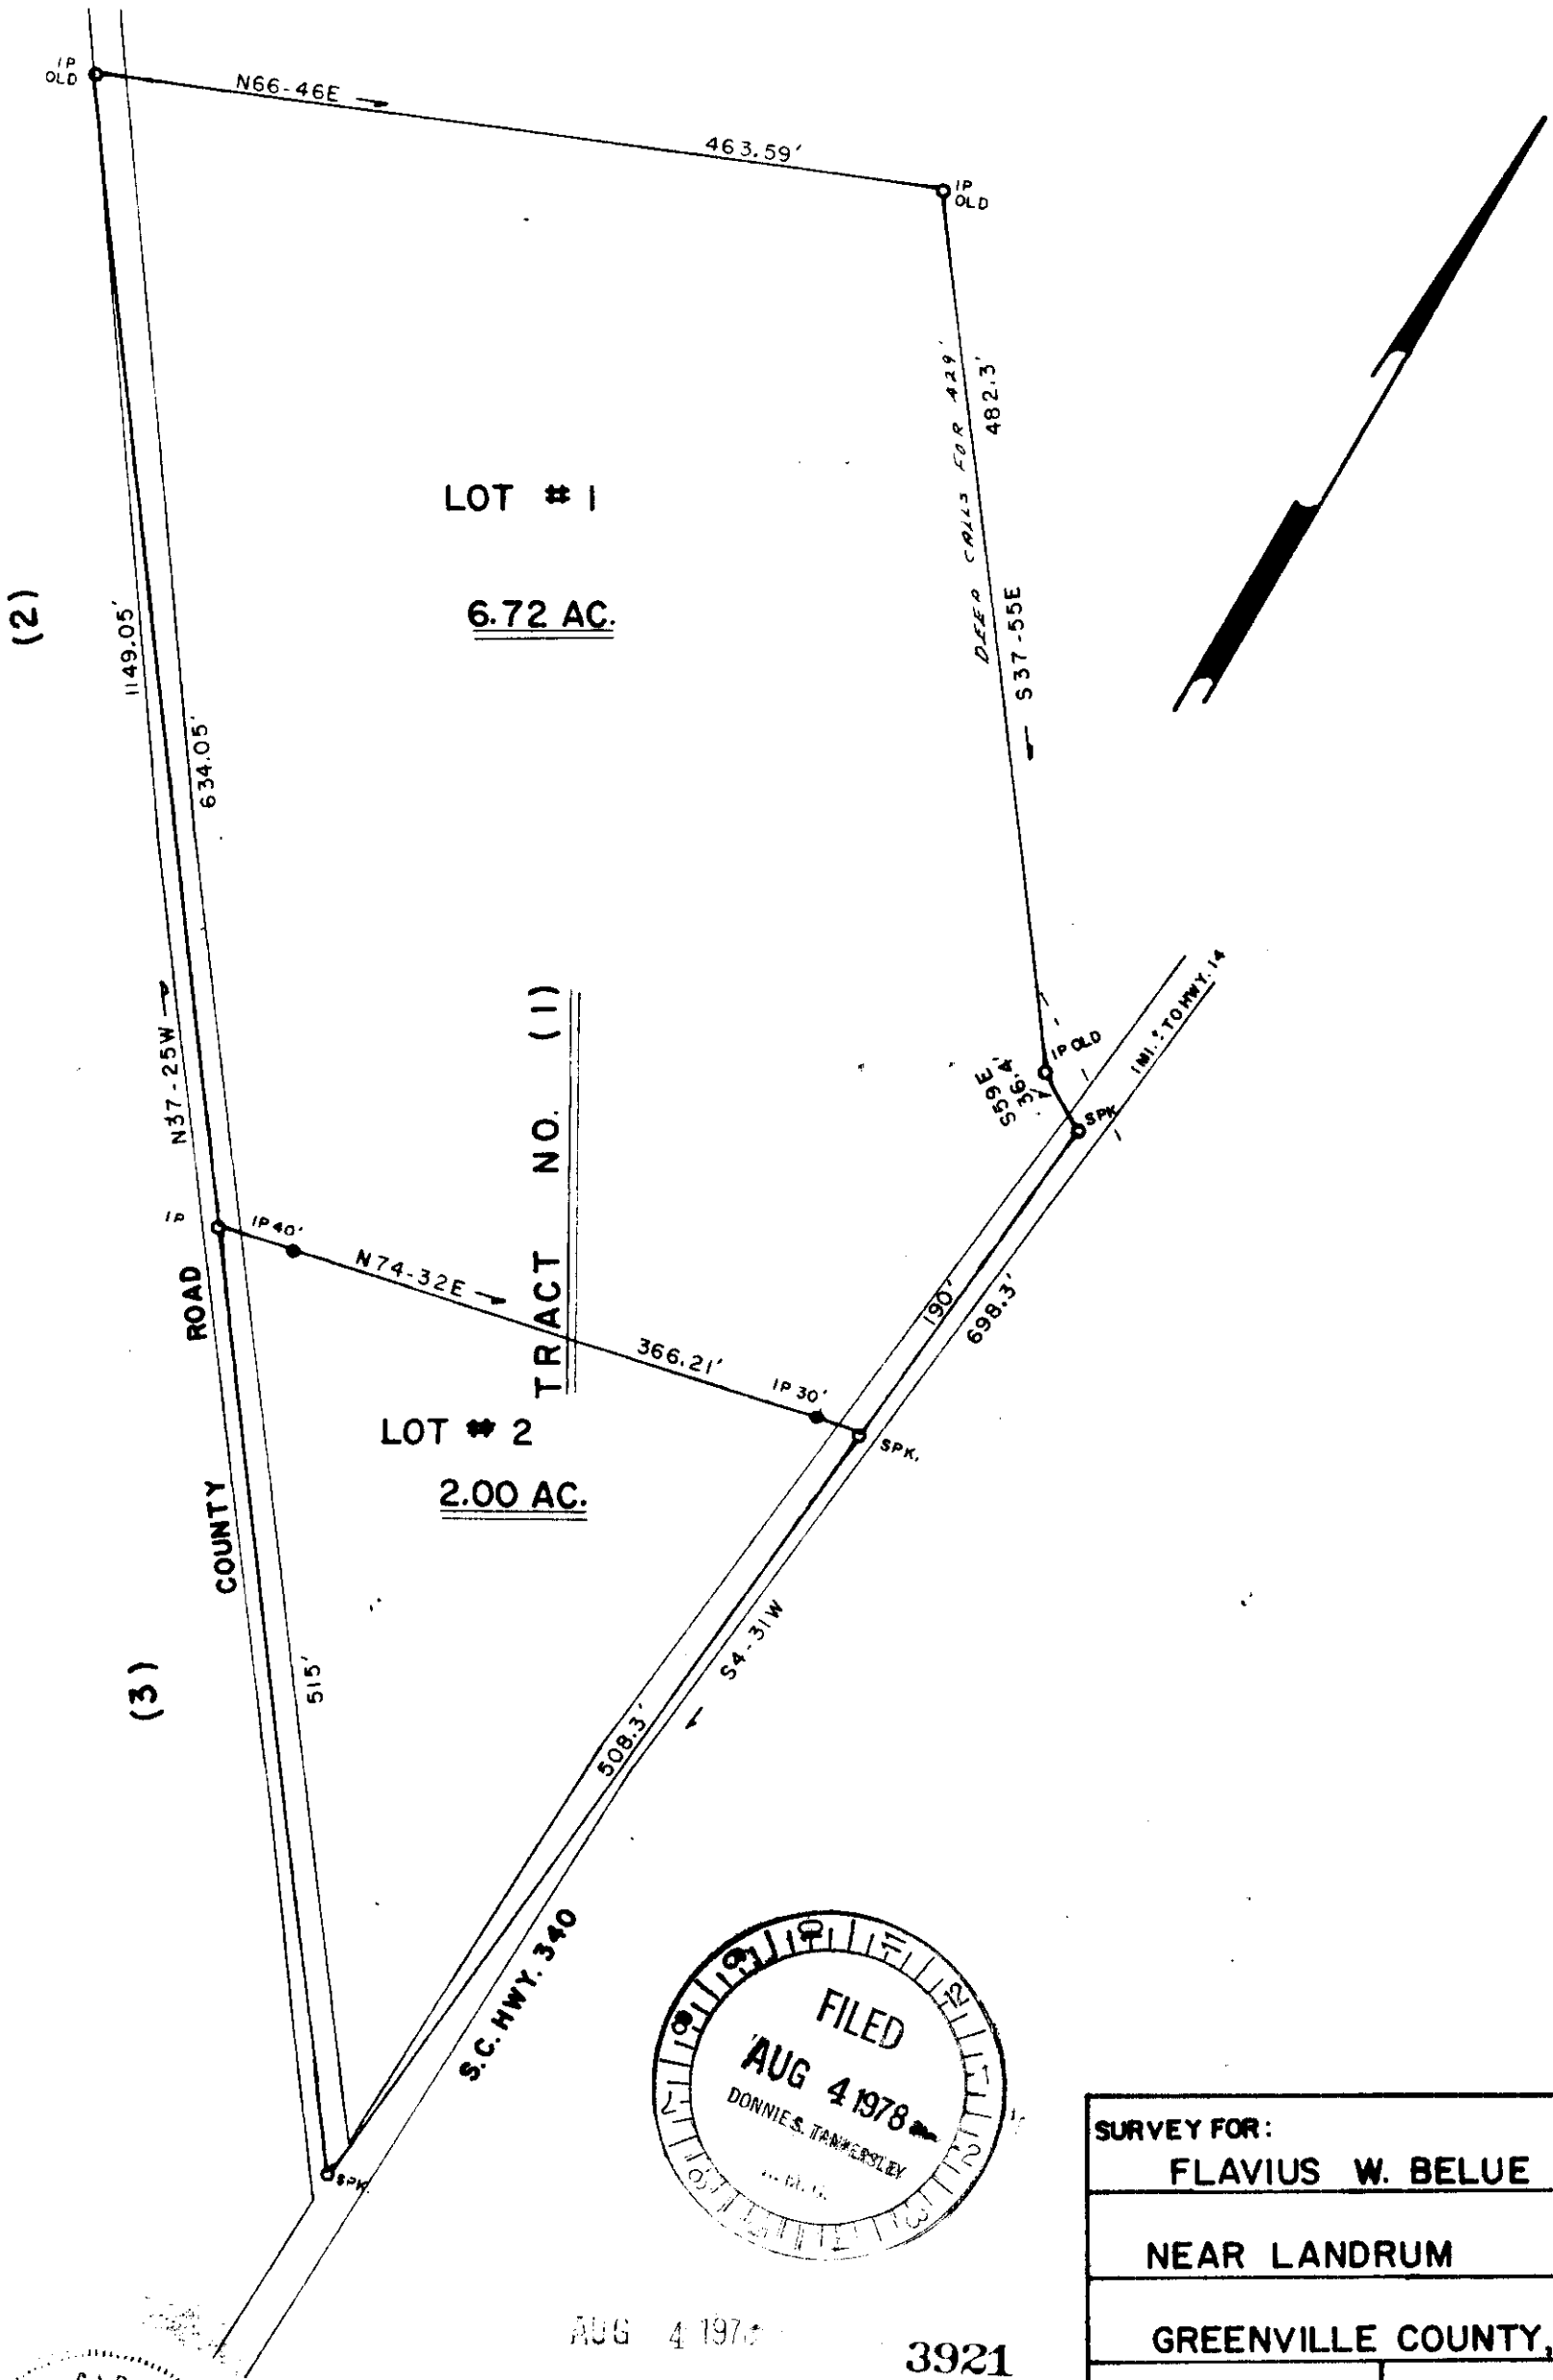

AUG 4 1978 3921

✓ 6-P-87

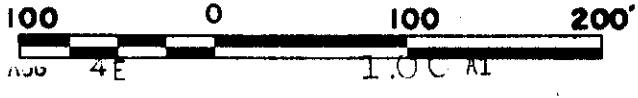

SOUTH CAROLINA  
REGISTERED  
LAND SURVEYOR  
JAMES V. GREGORY  
1115 S. 32nd ST.  
GREENVILLE, S.C. 29605

*James V. Gregory*

SURVEY FOR: <b>FLAVIUS W. BELUE</b>	
NEAR LANDRUM	
GREENVILLE COUNTY, S.C.	
SCALE: 1"=100'	MAY 31, 1978
JAMES V. GREGORY, R.L.S. RT. 3 - CAMPOBELLO, S.C.	
D/B 791 - p.423	