


MICROFILMED

FILED  
GREENVILLE CO. S. C.

JUL 14 8 44 AM '78

DONNIE S. TANKERSLEY  
R.M.C.

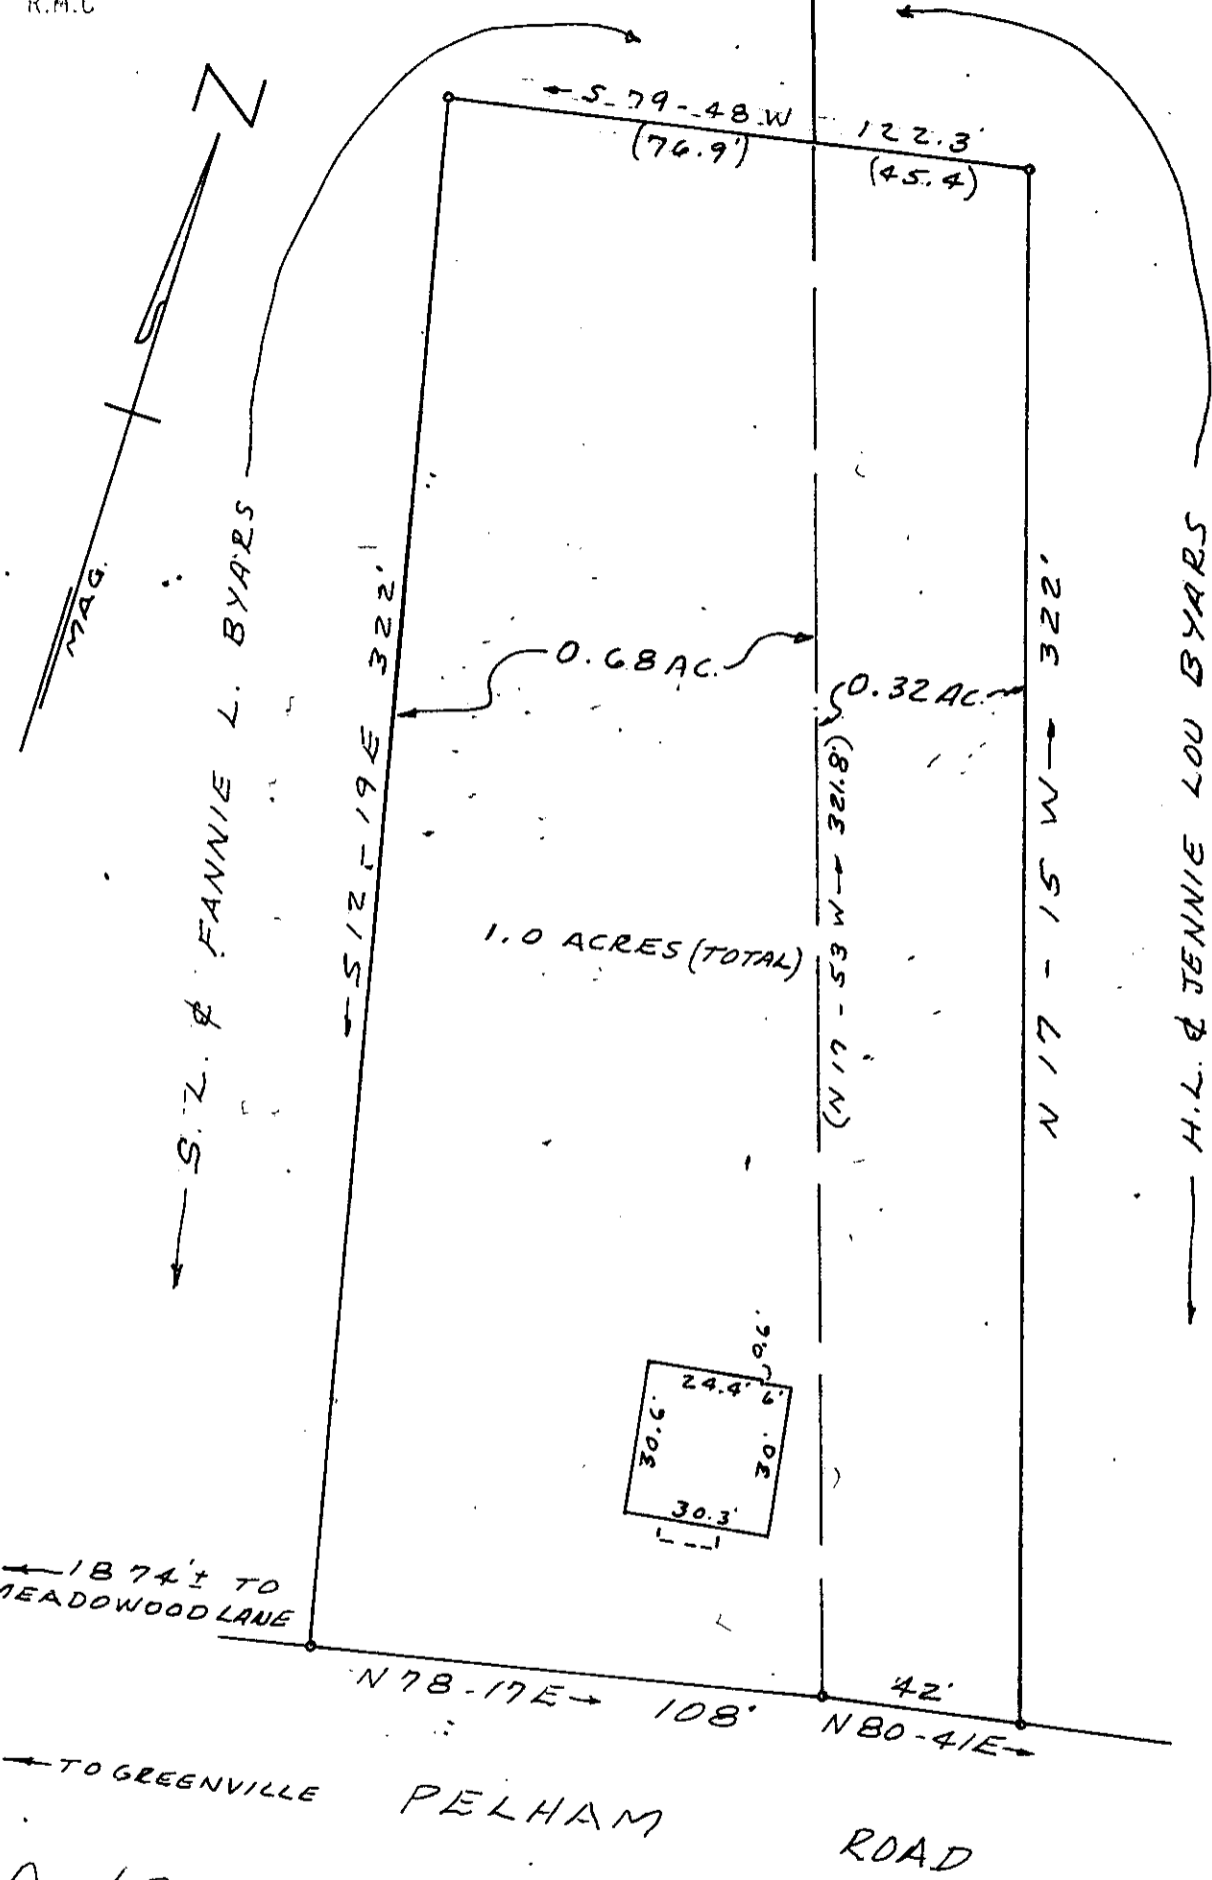

← 1874' TO  
MEADOWOOD LANE


← TO GREENVILLE PELHAM ROAD

GCTO --- 1 JUL 14 78 401

✓ 6R-63  
# 1462  
JUL 14 1978

PROPERTY OF  
HENRY B. TOMLIN, JR.  
GREENVILLE CO., S. C.  
JUNE 27, 1978 SCALE 1"=40'

SURVEY BY: CAMPBELL & CLARKSON, SURVEYORS, INC.  
D. C. Clarkson, Jr. SCRLS # 2589

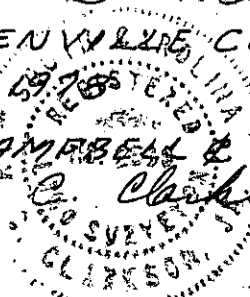

1.00CI

N.B.-145