
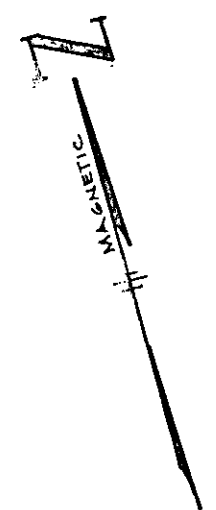


FILED
GREENVILLE, CO. S. C.

AUG 17 2 19 PM '78

DONNIE S. TANKERSLEY
R.H.C.

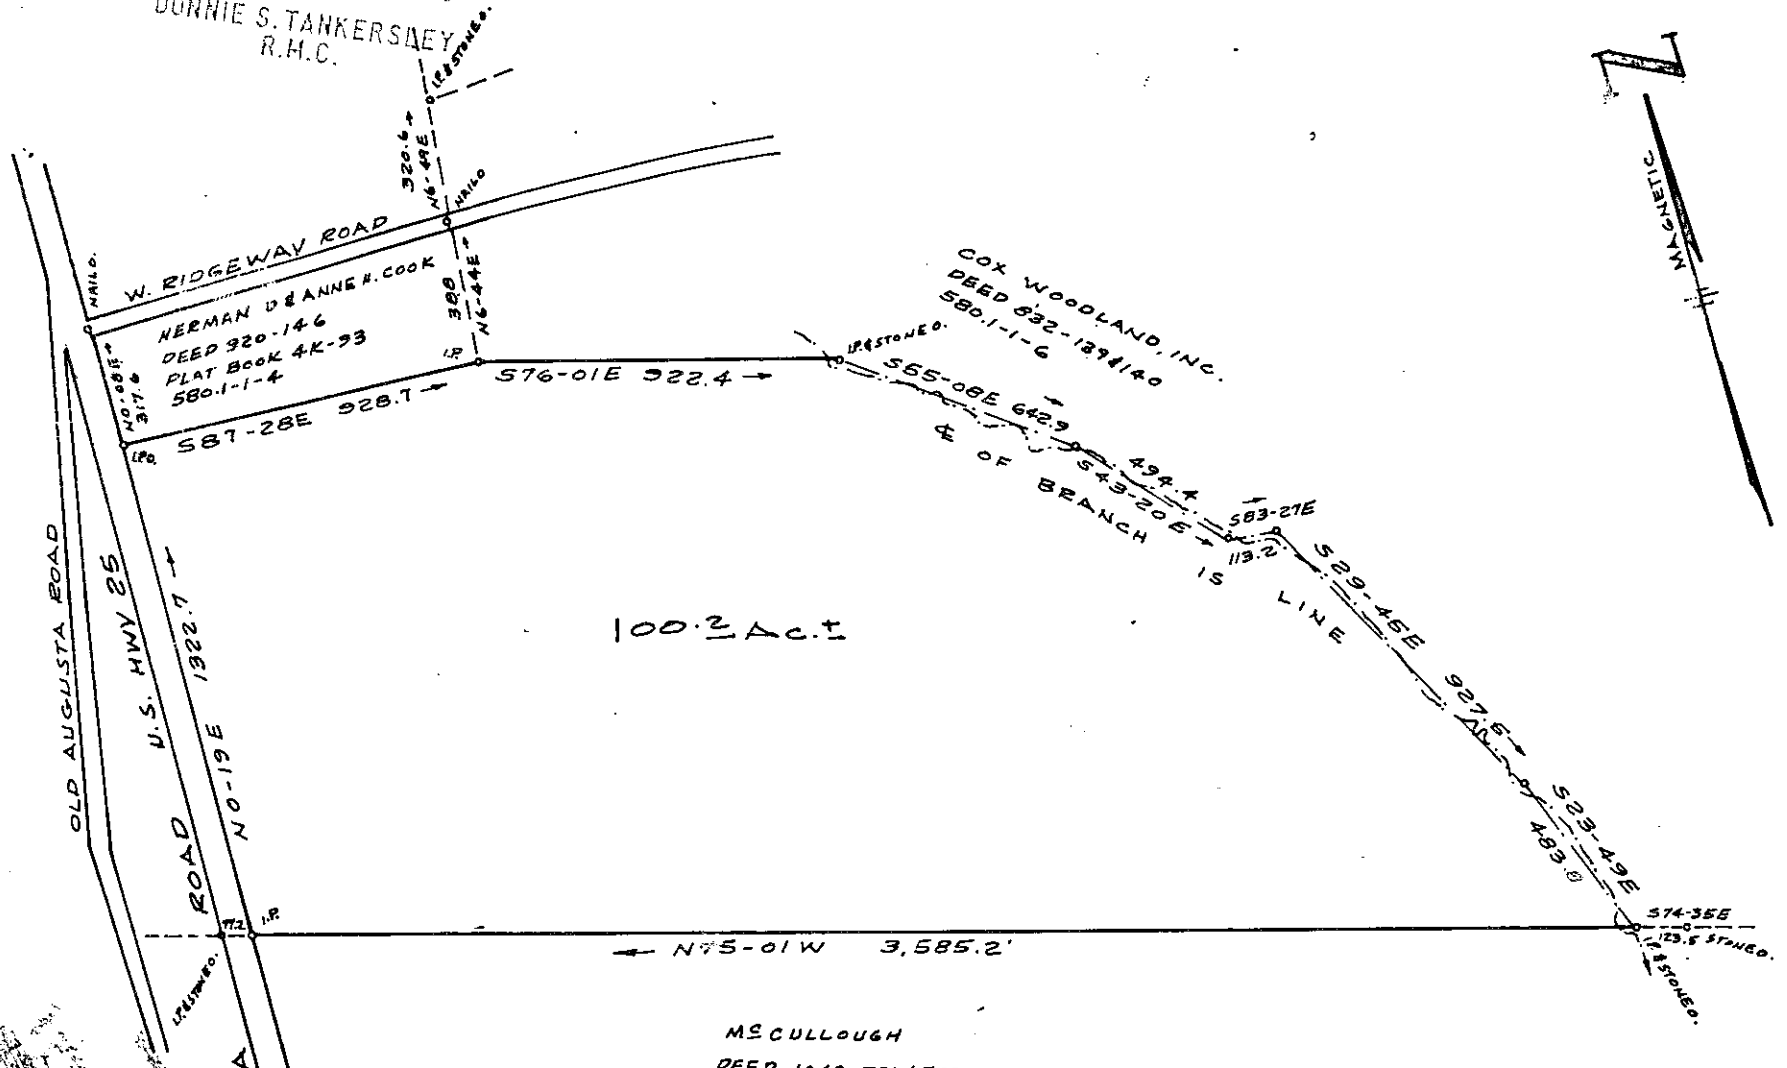

100.2 A.C.T.

N75-01W 3,585.2'

MCCULLOUGH
DEED 1048-5314533
PLAT BOOK FF86487
581.1-1-1

SURVEY FOR
J.E. KNIGHT JR.


GREENVILLE, CO. S.C.

SCALE 1"=500'

AUG. 1978


✓ 6S-57

AUG 17 1978

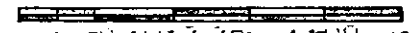

GLIU 6-1-2 A 17 78 1 808 10

1.000

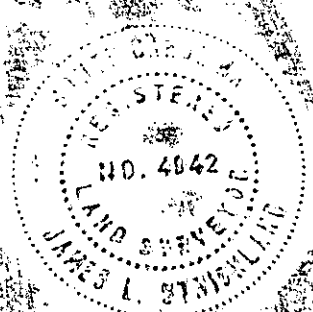

TAX MAP 580.1-1-5

James L. Strickland Reg. S.S. No. 4042 RT. 3 PELZER, S.C.

5292

MICROFILMED