
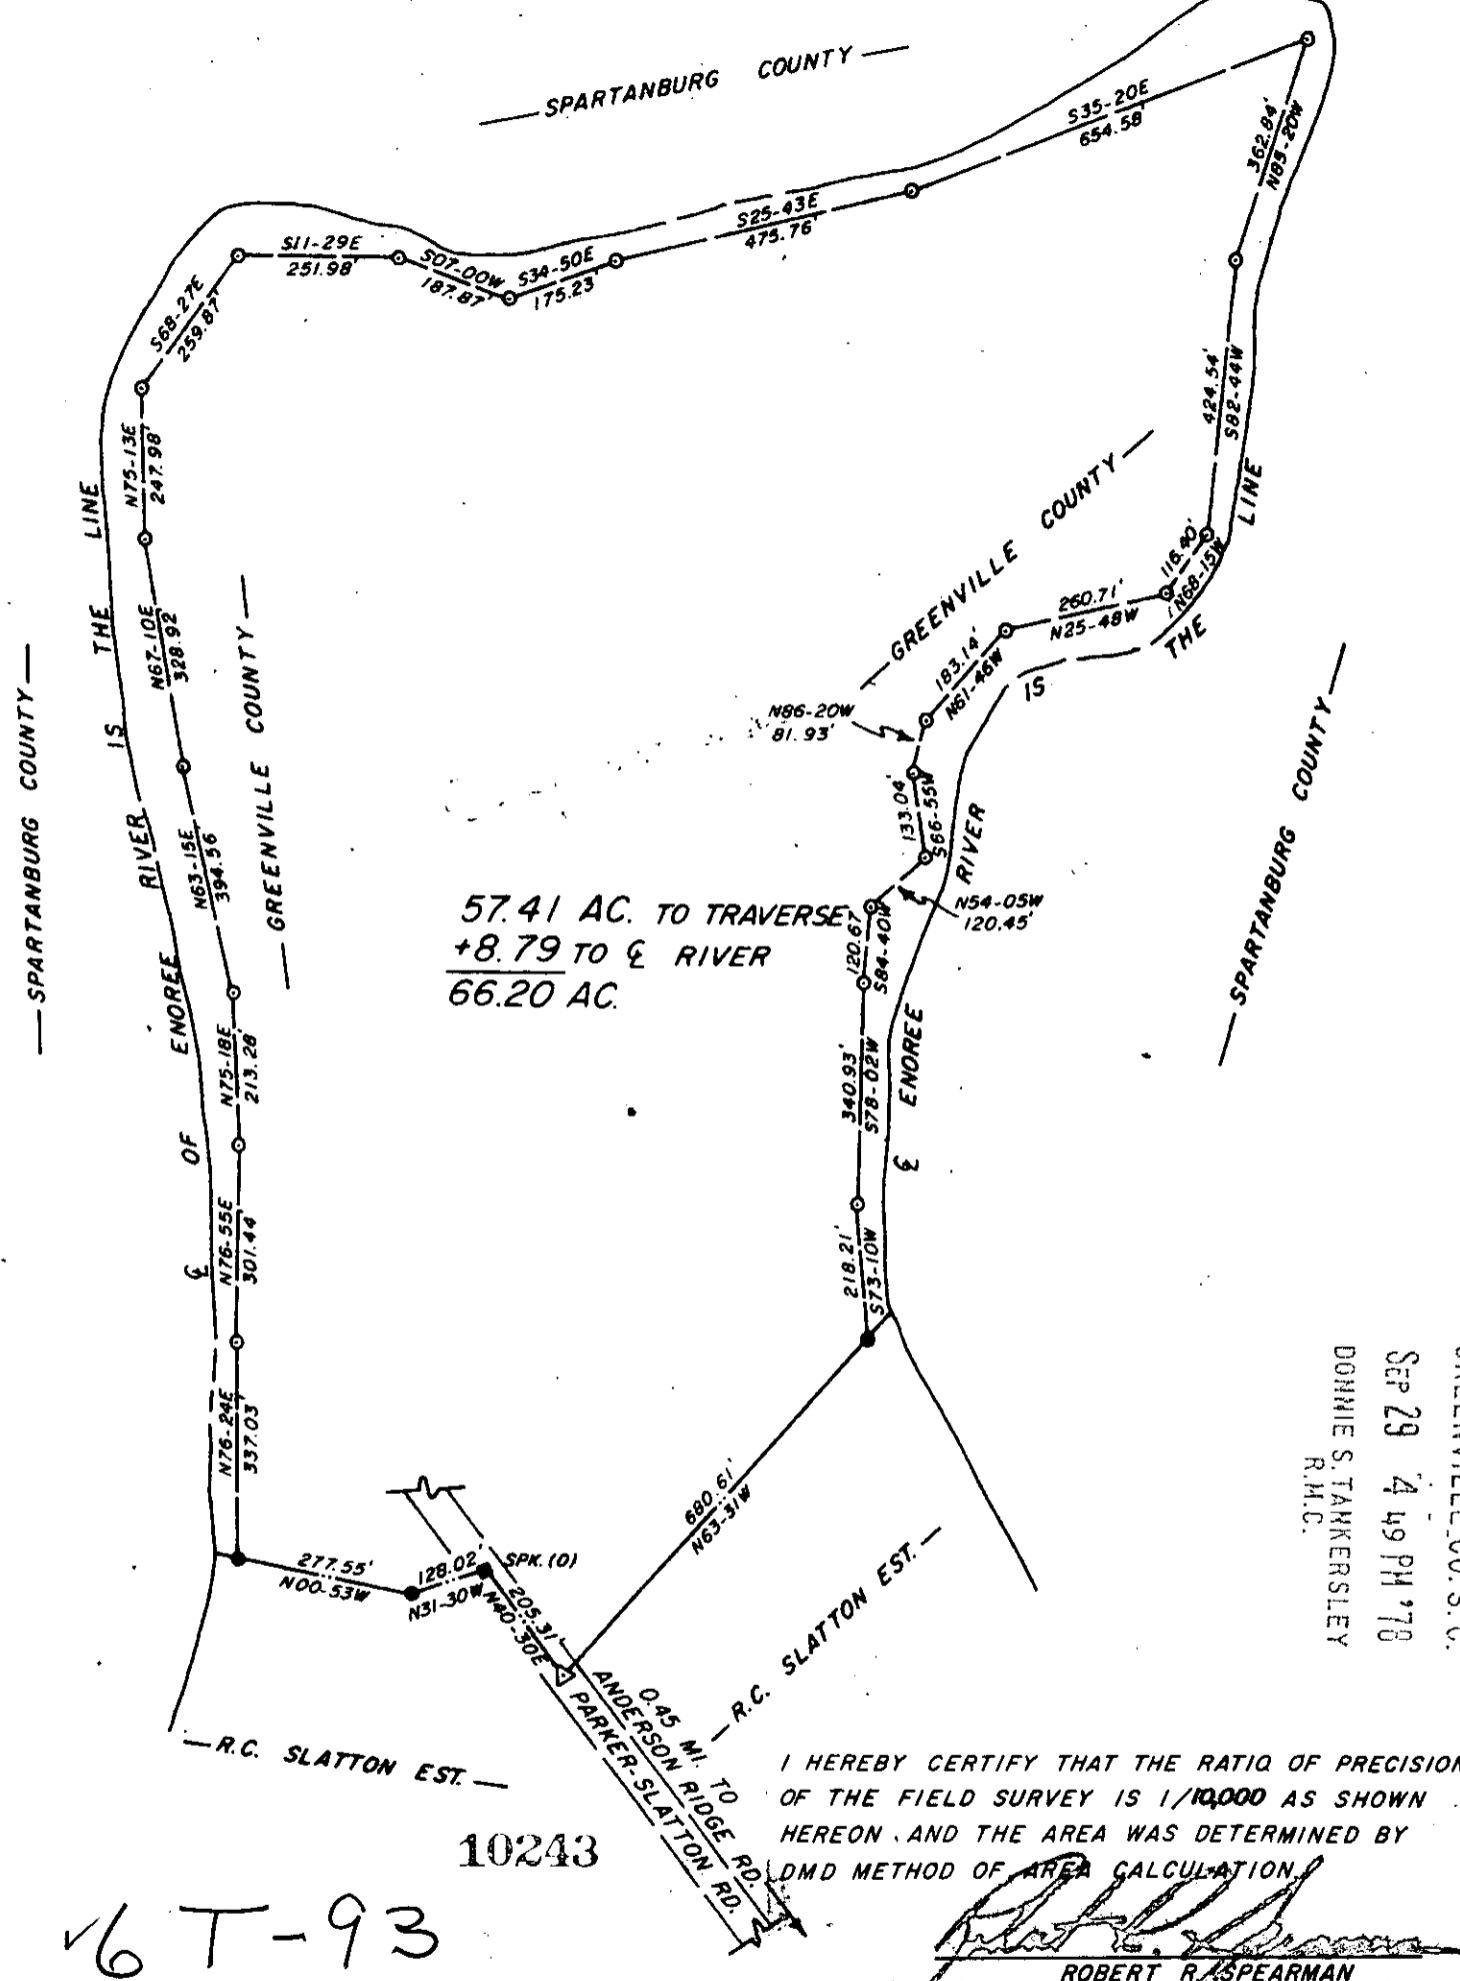


MICROFILMED

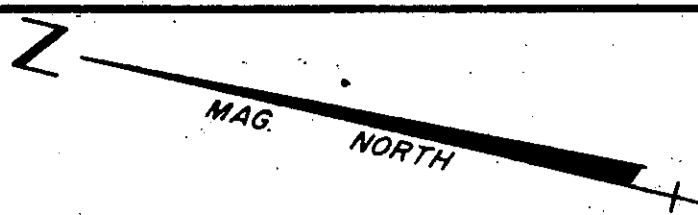

FILED
GREENVILLE CO. S. C.
SEP 29 4 49 PM '78
DONNIE S. TANKERSLEY
R.M.C.

I HEREBY CERTIFY THAT THE RATIO OF PRECISION OF THE FIELD SURVEY IS 1/10,000 AS SHOWN HEREON, AND THE AREA WAS DETERMINED BY DMD METHOD OF AREA CALCULATION.

Robert R. Spearman
ROBERT R. SPEARMAN

10243

✓ 6 T-93

7 3 6 5 2 9 1 1 0 0 4 1

TITLE SURVEY FOR RICHARD H. ORTMEIER & MARY C. ORTMEIER		LEGEND ● IRON PIN (OLD) ○ IRON PIN (NEW) △ NAIL & CAP □ AS NOTED	SEAL SOUTH CAROLINA REGISTERED NO. 3615 LAND SURVEYOR ROBERT R. SPEARMAN
STATE SOUTH CAROLINA		GRAPHIC SCALE 150 0 300	ROBERT R. SPEARMAN Registered Surveyor 3615 Post Office Box 8 Easley, South Carolina 29640
COUNTY GREENVILLE	SCALE 1" = 300'	DATE AUG. 17, 1978	
REF. NO.			