

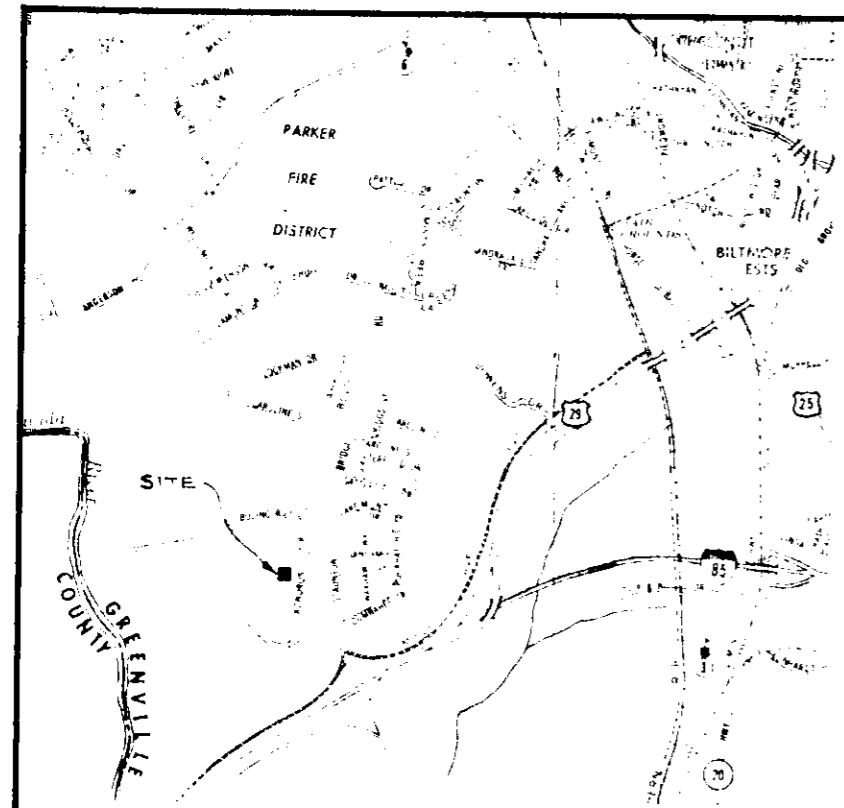


NOTES:

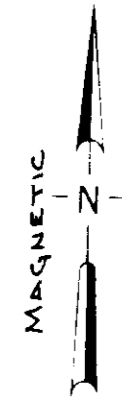

LOCATION MAP
N.T.S.



FILED
GREENVILLE CO. S. C.
Nov 6 2 18 PM '77
DORRIS S. TANKERSLEY
R.I.C.
I.P.N.

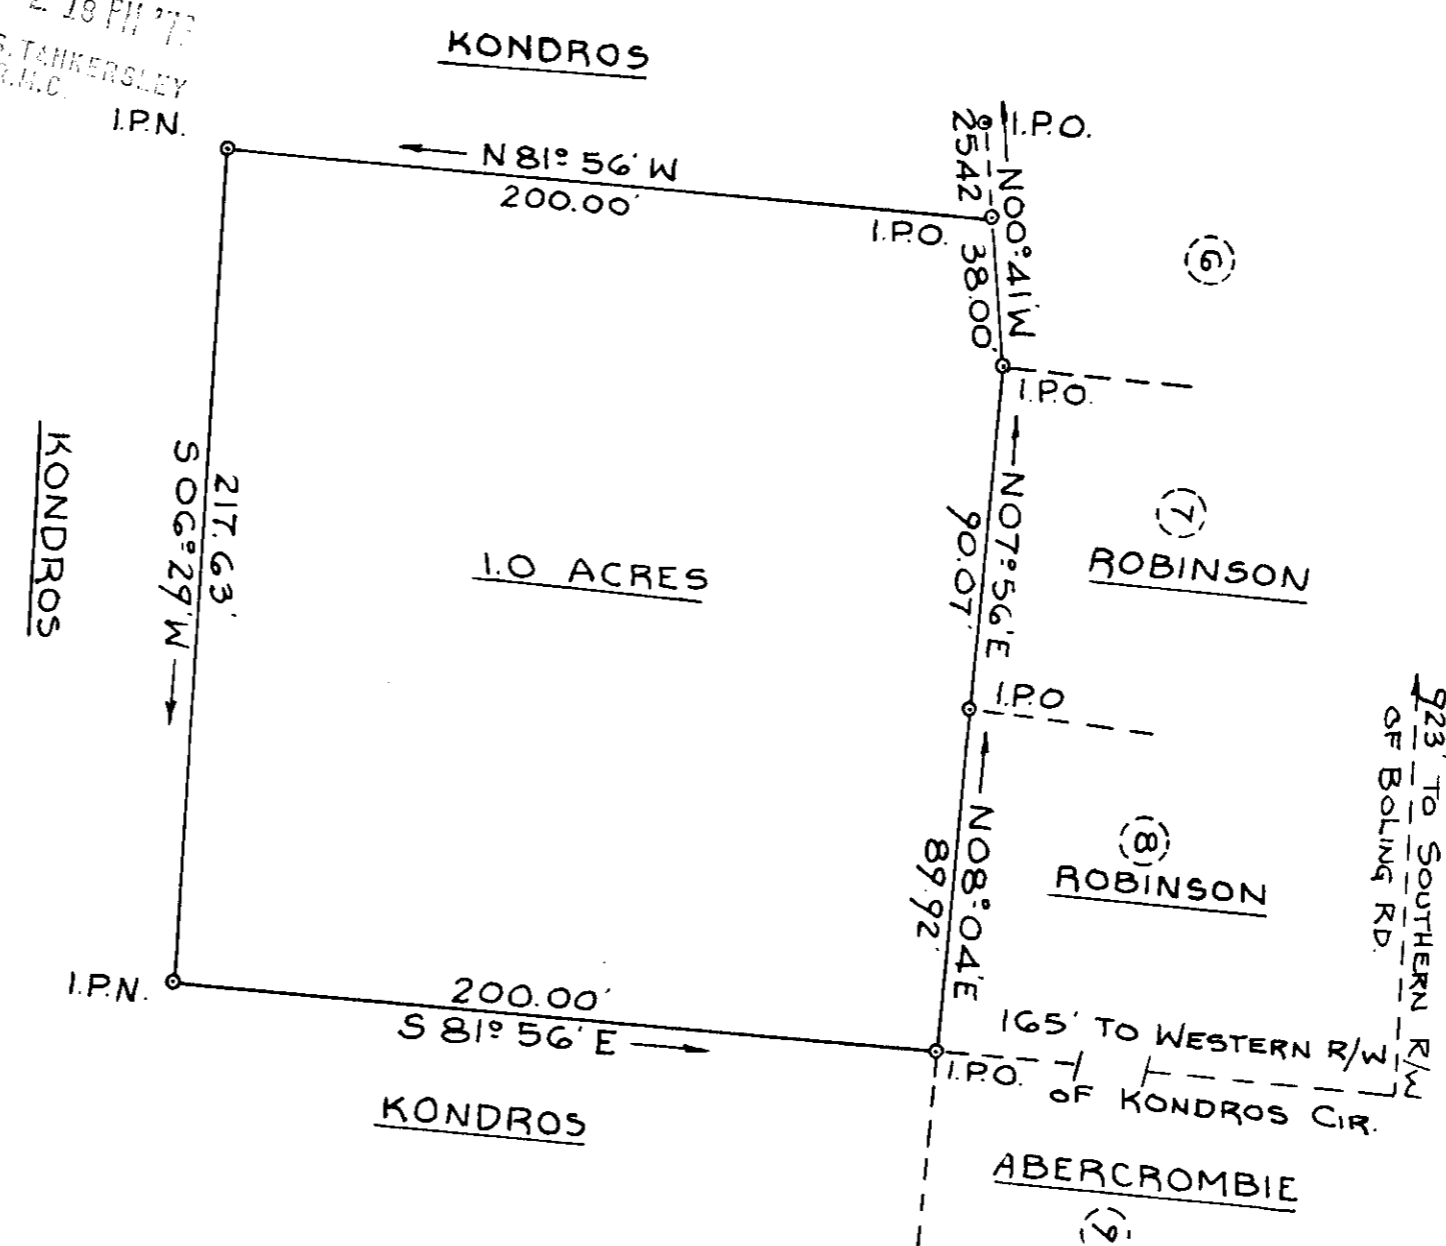

I HEREBY CERTIFY THAT THE RATIO OF PRECISION OF THE FIELD SURVEY IS 1/18,000 AS SHOWN HEREON AND THE AREA WAS DETERMINED BY D.M.D. METHOD OF AREA CALCULATION.

Thurl M. Amick 4032
SURVEYOR'S SIGNATURE S.C. REG. No.

✓6-4-44 14263

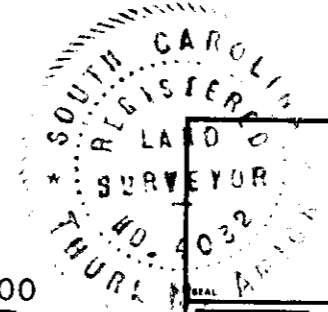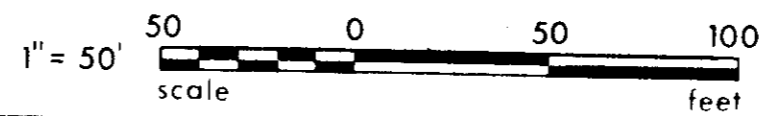

REV	DATE	BY	DESCRIPTION	APP

REVISION

SURVEY FOR:
JAMES A. & JACQUELINE
B. ROBINSON

GREENVILLE COUNTY, S.C.

enwright associates, inc.
engineers planners surveyors
GREENVILLE, SOUTH CAROLINA

TA	FA	GO	FILE	DATE

DATE: 11/9/77 SCALE: 1"=50' JOB NO: 78532