



FILED
GREENVILLE CO. S.C.
DEC 1 1 47 PM '78
BONNIE S. TANKERSLEY
R.M.C.

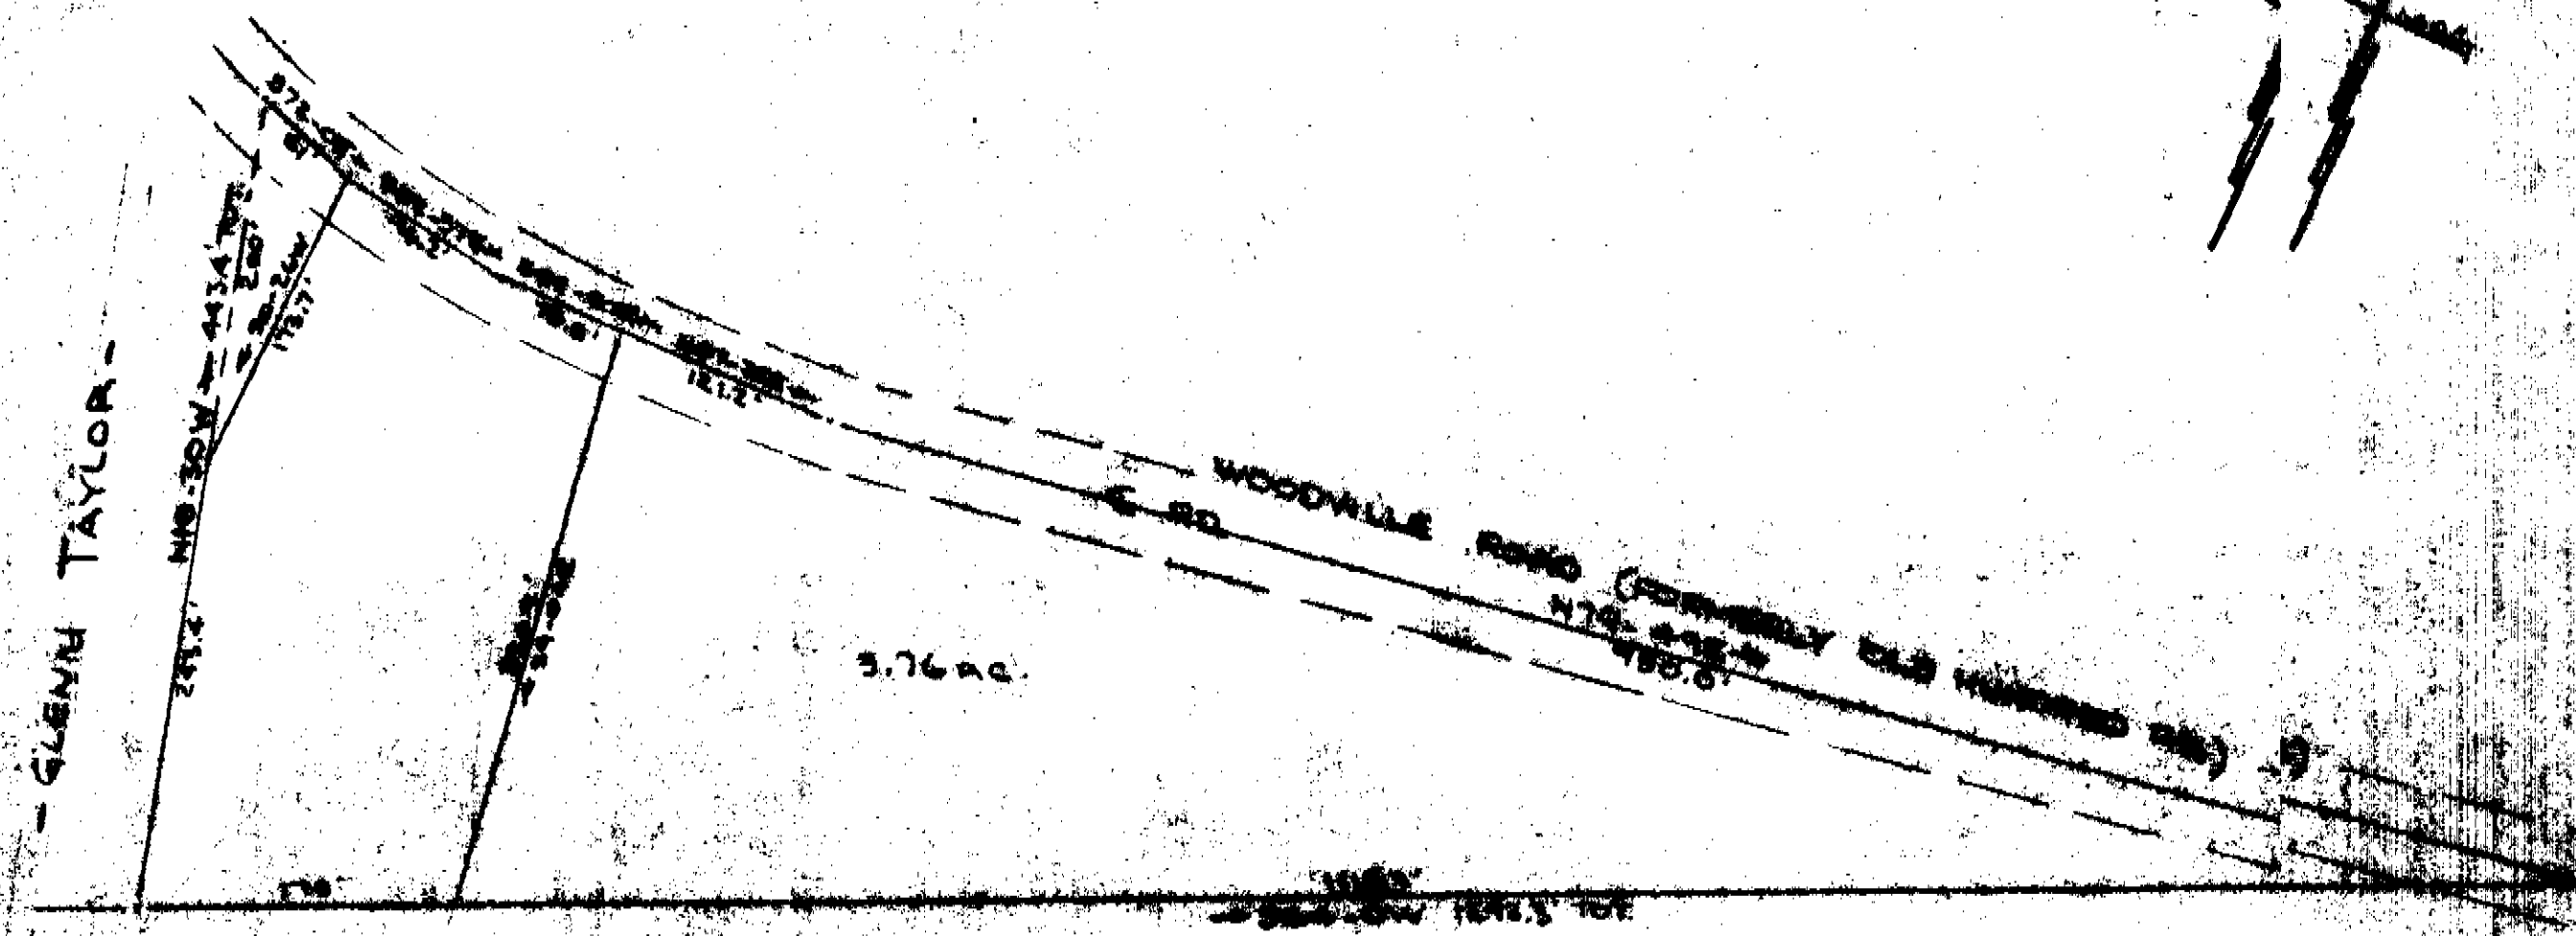

16925

DEC 1 1978

✓ 66-55

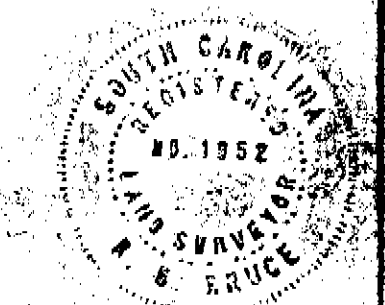

KENNETH R. BAGWELL
FRANCES K. BAGWELL
NEAR GREENVILLE, S.C.
SCALE 1"=100' REVISED
10-24-78
CAROLINA SURVEYING CO.
GREENVILLE, S.C.