
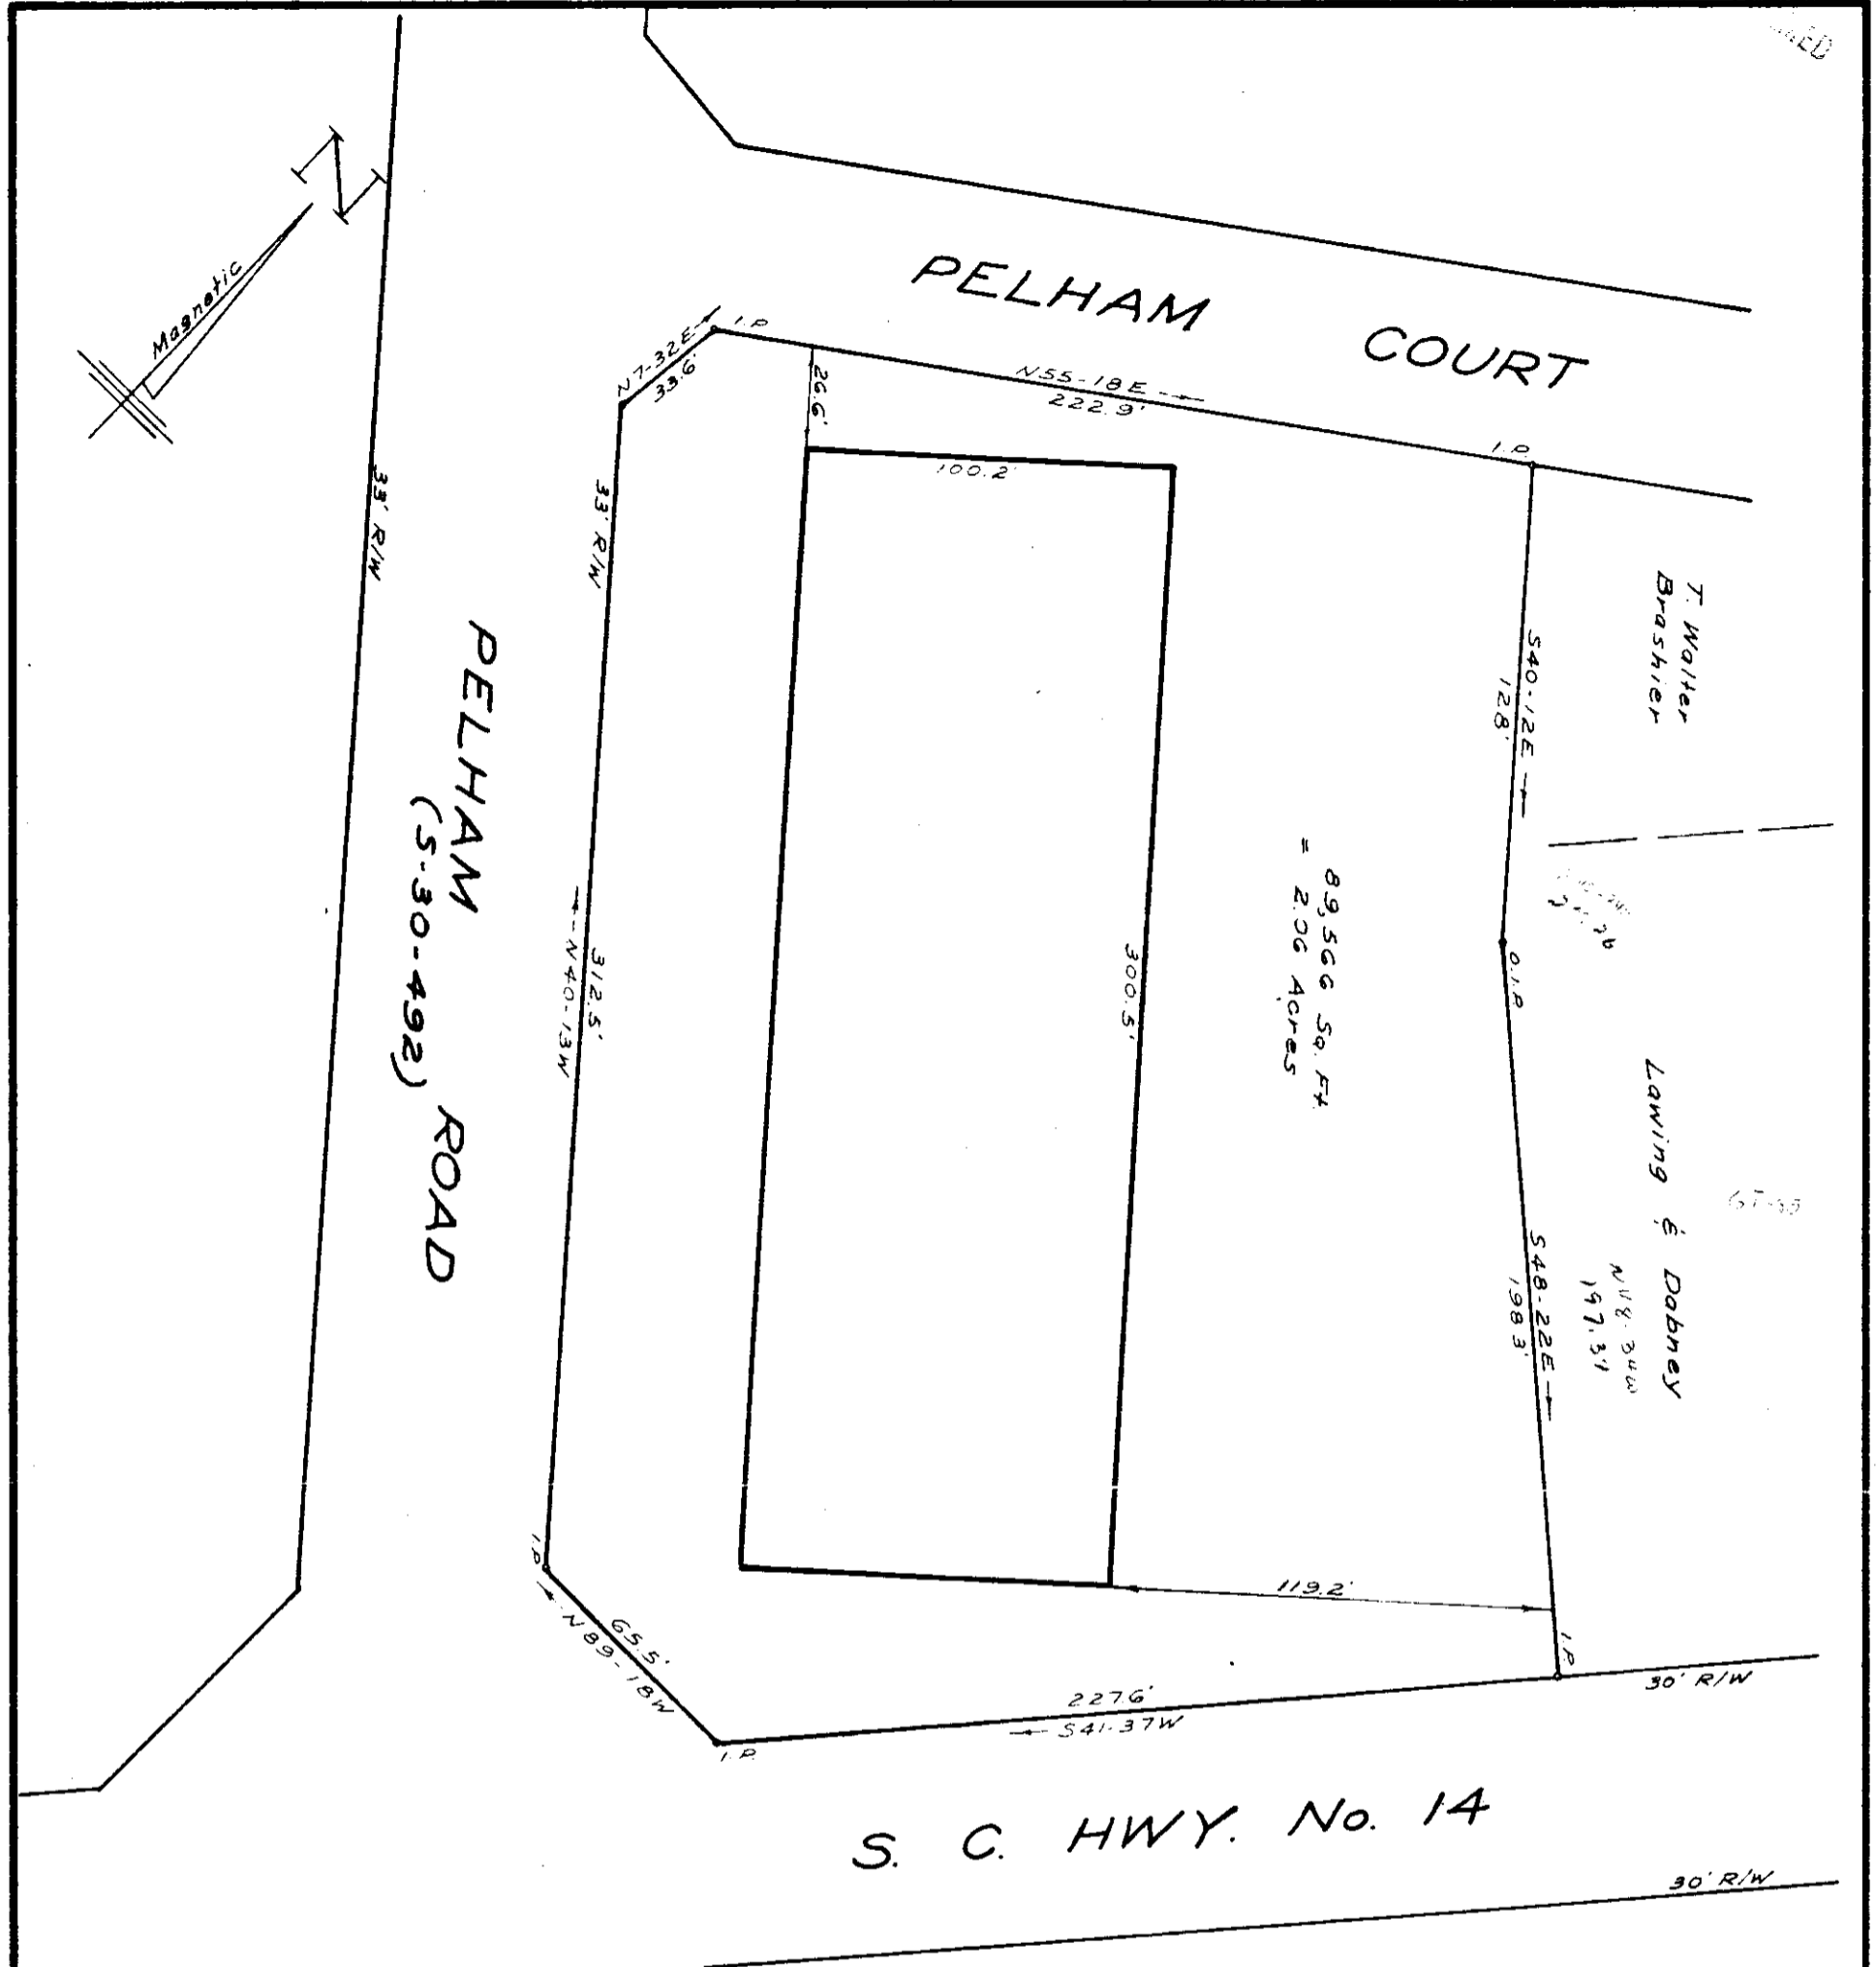


MICROFILMED

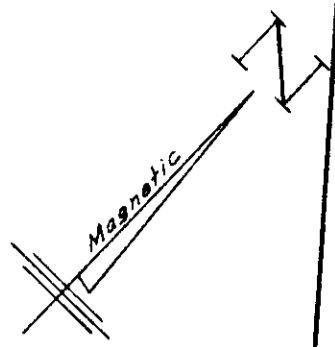

S. C. HWY. No. 14

FILED  
GREENVILLE, CO. S.C.  
JAN 5 4 44 PM '79  
DONNIE S. TANKERSLEY  
R.M.C.

SURVEY FOR  
**T. WALTER BRASHIER**

NEAR GREENVILLE, S.C.

SCALE: 1" = 50' DEC., 1978

This is to Certify that on the 12th day of December, 1978, I surveyed the property as shown on this plat and there are no encroachments. This property is not located in or adjacent to any area designated as a flood plain.

✓ 6 u - 77

20077

W. R. WILLIAMS, JR.  
ENGINEER/SURVEYOR  
PELHAM S. No. 3979  
15 S. MAIN ST.  
TRAVELERS REST, S.C.