



GCTO -----3 FE15 79 1550 2.0001

T. C. THREATT

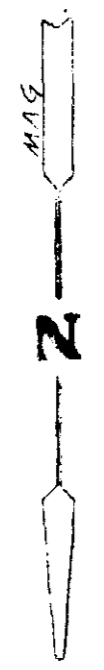

JOHNSON MOTOR LINES

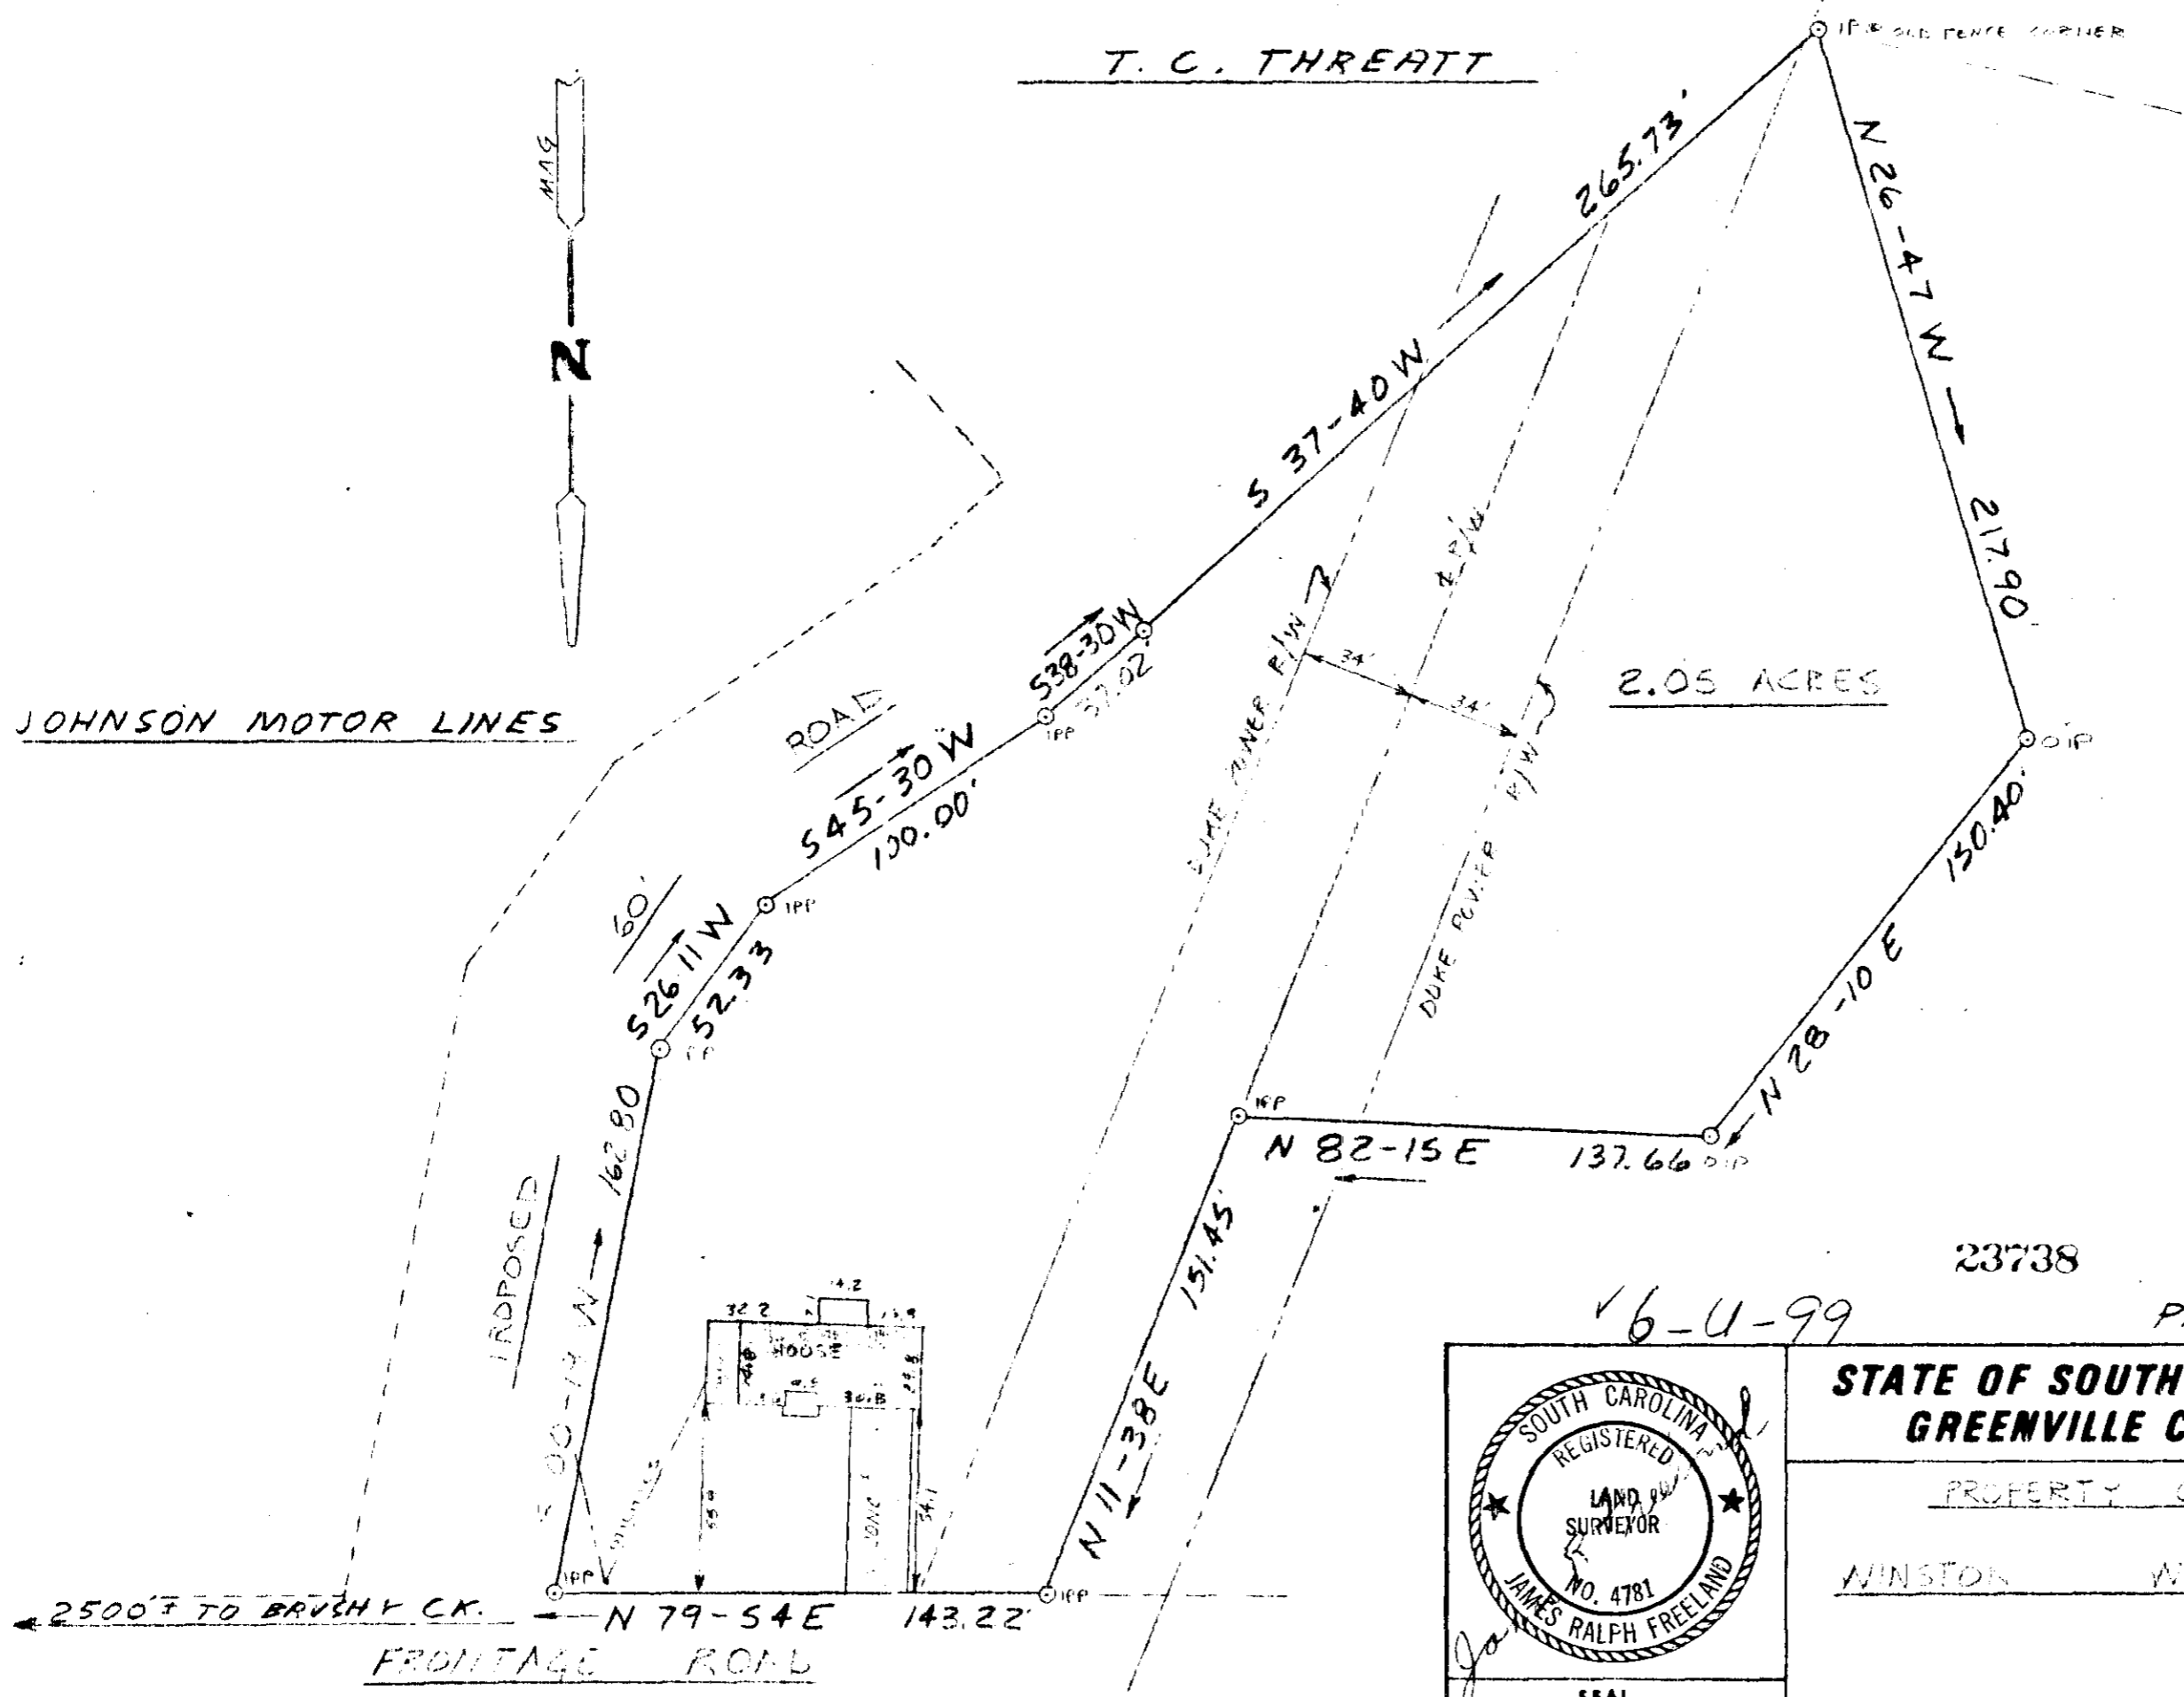


2.05 ACRES

FILED
GREENVILLE CO. S. C.
FEB 15 2 28 PM '79
DONNIE S. TANKERSLEY
R.M.C.

23738

PART WG 2.3-1-14

16-U-99

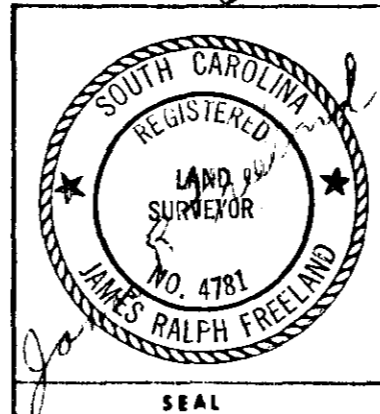

STATE OF SOUTH CAROLINA
GREENVILLE COUNTY

PROPERTY OF

WINSTON WOODWARD

FREELAND & ASSOCIATES
Engineers • Land Surveyors

GREENVILLE, S. C.

SURVEY	M.C.
DRAWN	W.B.H.
CHECK	
SCALE	1" = 50'
DATE	12-12-78
DWG. NO.	24-24-7

SEAL