


MICROFILMED

FILED
GREENVILLE CO. S. C.
Nov 3 4 47 PM '78
DONNIE S. TANKERSLEY
R.M.C.


HAMPTON AVENUE

BISHOP OF CHARLESTON

J. H. WOODSIDE TRUSTEE

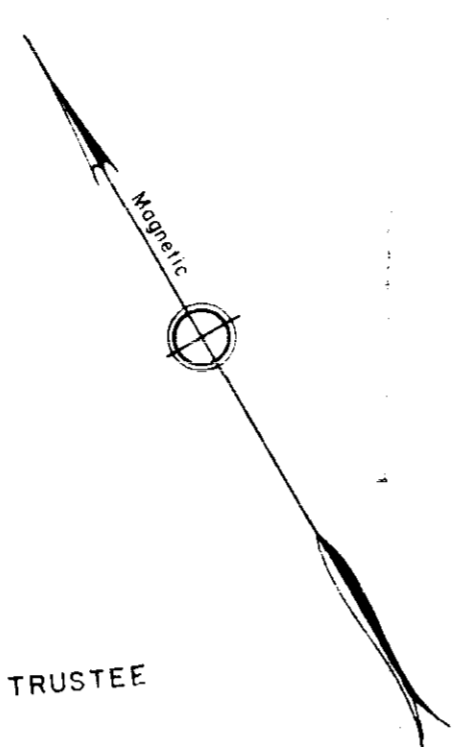

See Agreement with Bishop of Charleston

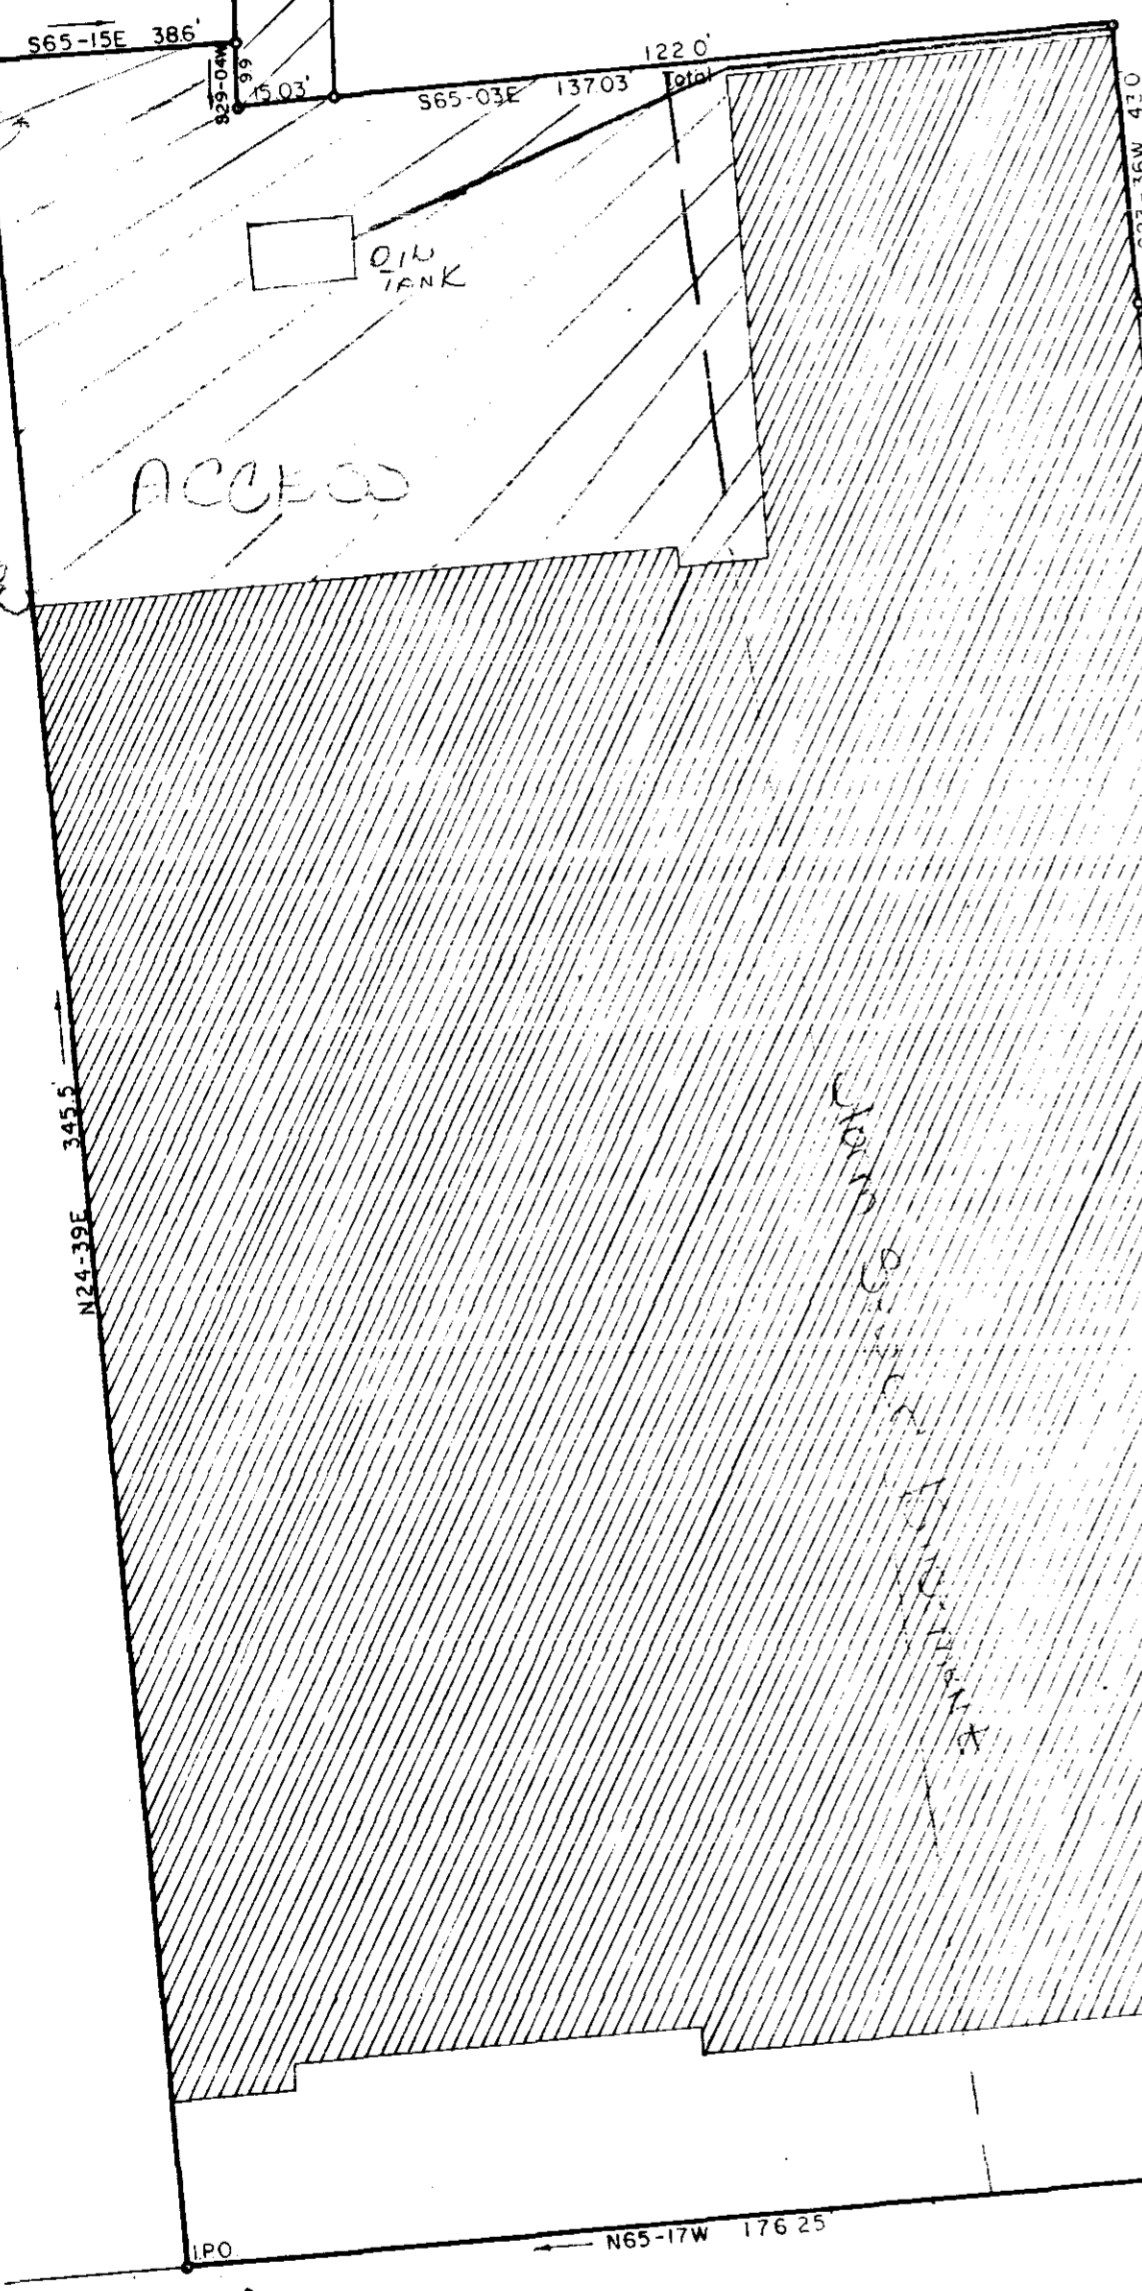

L. R. DUNCAN

Walk Way

HELEN THEODORE

MAY & HELEN THEODORE

ST. MARY CATHOLIC CHURCH

NORTH ACADEMY STREET
U.S. HWY. NO. 123

(Docket 23.5281)

WEST WASHINGTON STREET

PROPERTY OF
CARL FLOYD
GREENVILLE, S. C.

Scale 1" = 30' September, 1978

DALTON & NEVES CO., ENGINEERS

121 MANLY STREET
GREENVILLE, S. C.

14118

✓ 6-1-19



William B. Fant

AREA = 1.376 Acres