



To be for notes to  
have them added according to  
the government

MICROFILMED

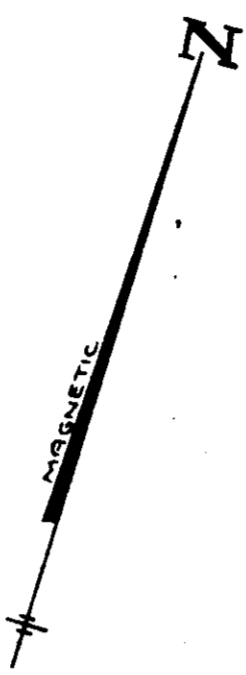

THIS PLAT IS NOT A SUBDIVISION  
AS DEFINED BY THE GREENVILLE  
COUNTY SUBDIVISION REGULATIONS.  
1/26/1979 *Anthony B. Ciulli*  
Chairman, Secretary, or Director of  
Planning.  
Greenville County Planning Commission

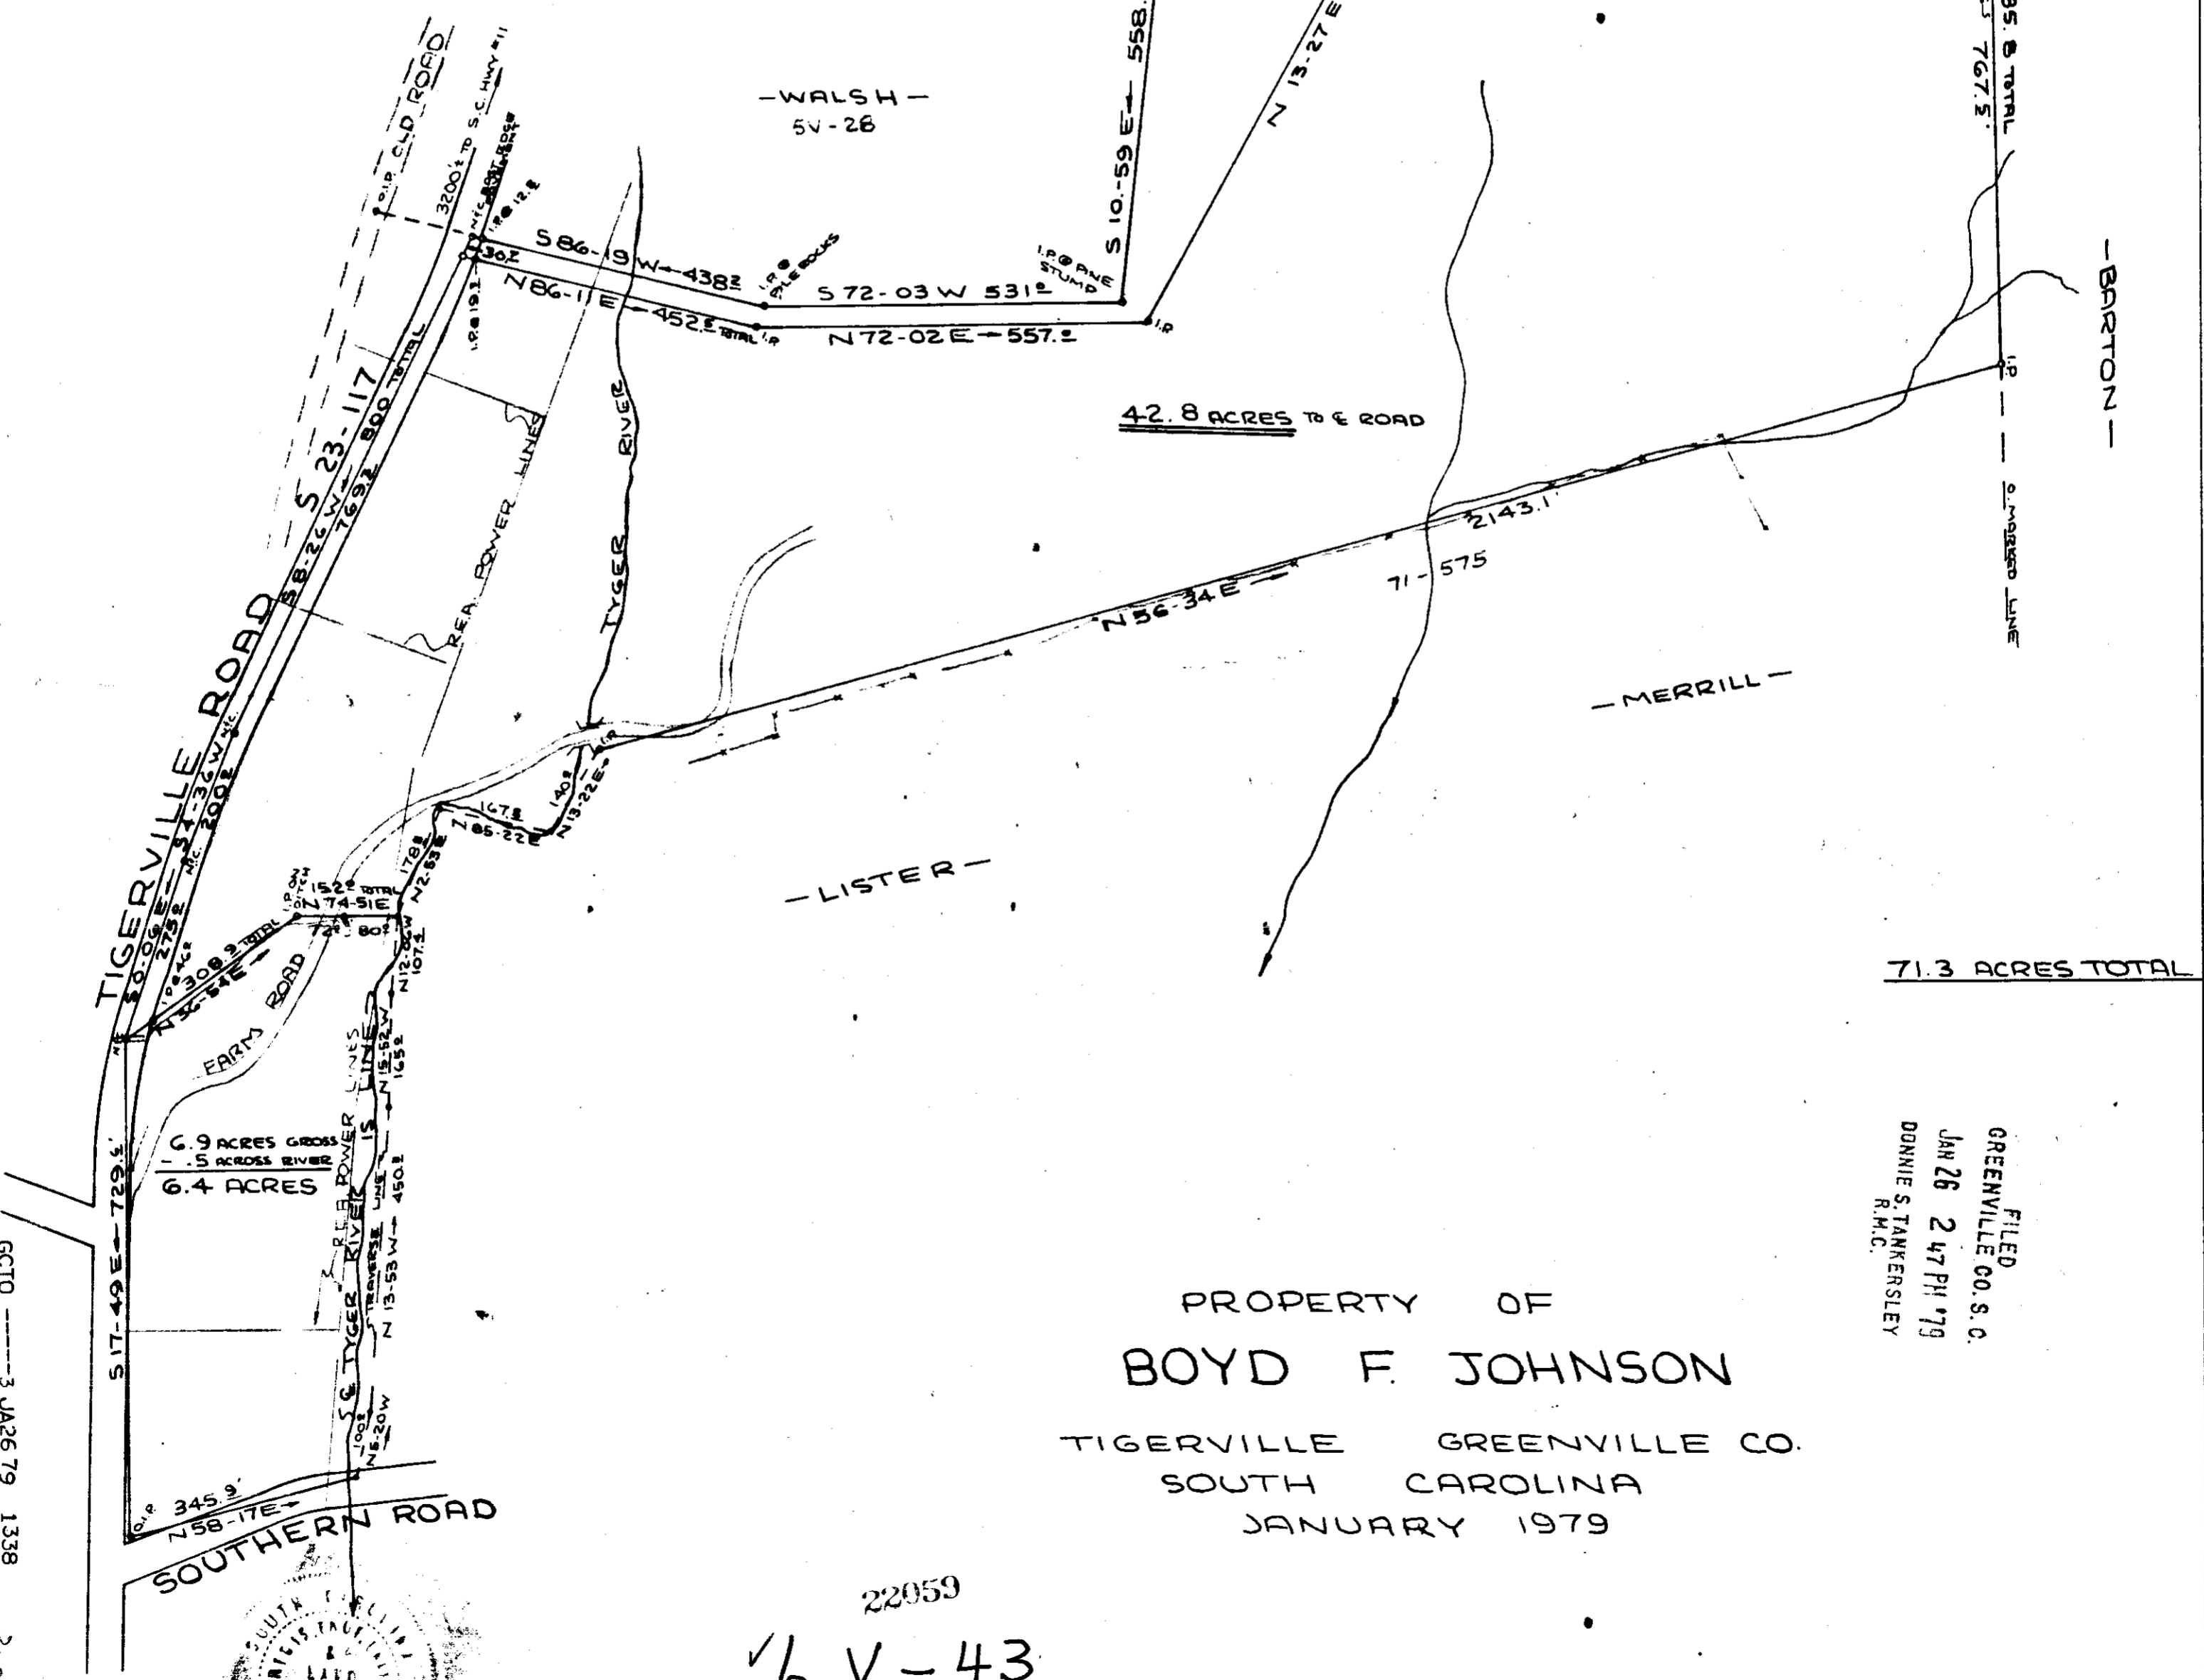

71.3 ACRES TOTAL

PROPERTY OF  
**BOYD F. JOHNSON**

TIGERVILLE GREENVILLE CO.  
SOUTH CAROLINA  
JANUARY 1979

FILED  
GREENVILLE CO. S.C.  
JAN 26 2 47 PM '79  
DONNIE S. TANKERSLEY  
R.M.C.

22059

16 V-43

W.R. Williams & RE/L.S. #3979  
15 S. MAIN ST.  
TRAVELERS REST, S.C.

FB.#27

651.2 - 1-4

SCALE 1" = 200'

GCTO -----3 JAN 26 79 1338 3.00 3.00CI