


MOUNT VERNON TR.

S 22° 58' E 150.0'

The City Assumes All Stamps & Recording Fees.

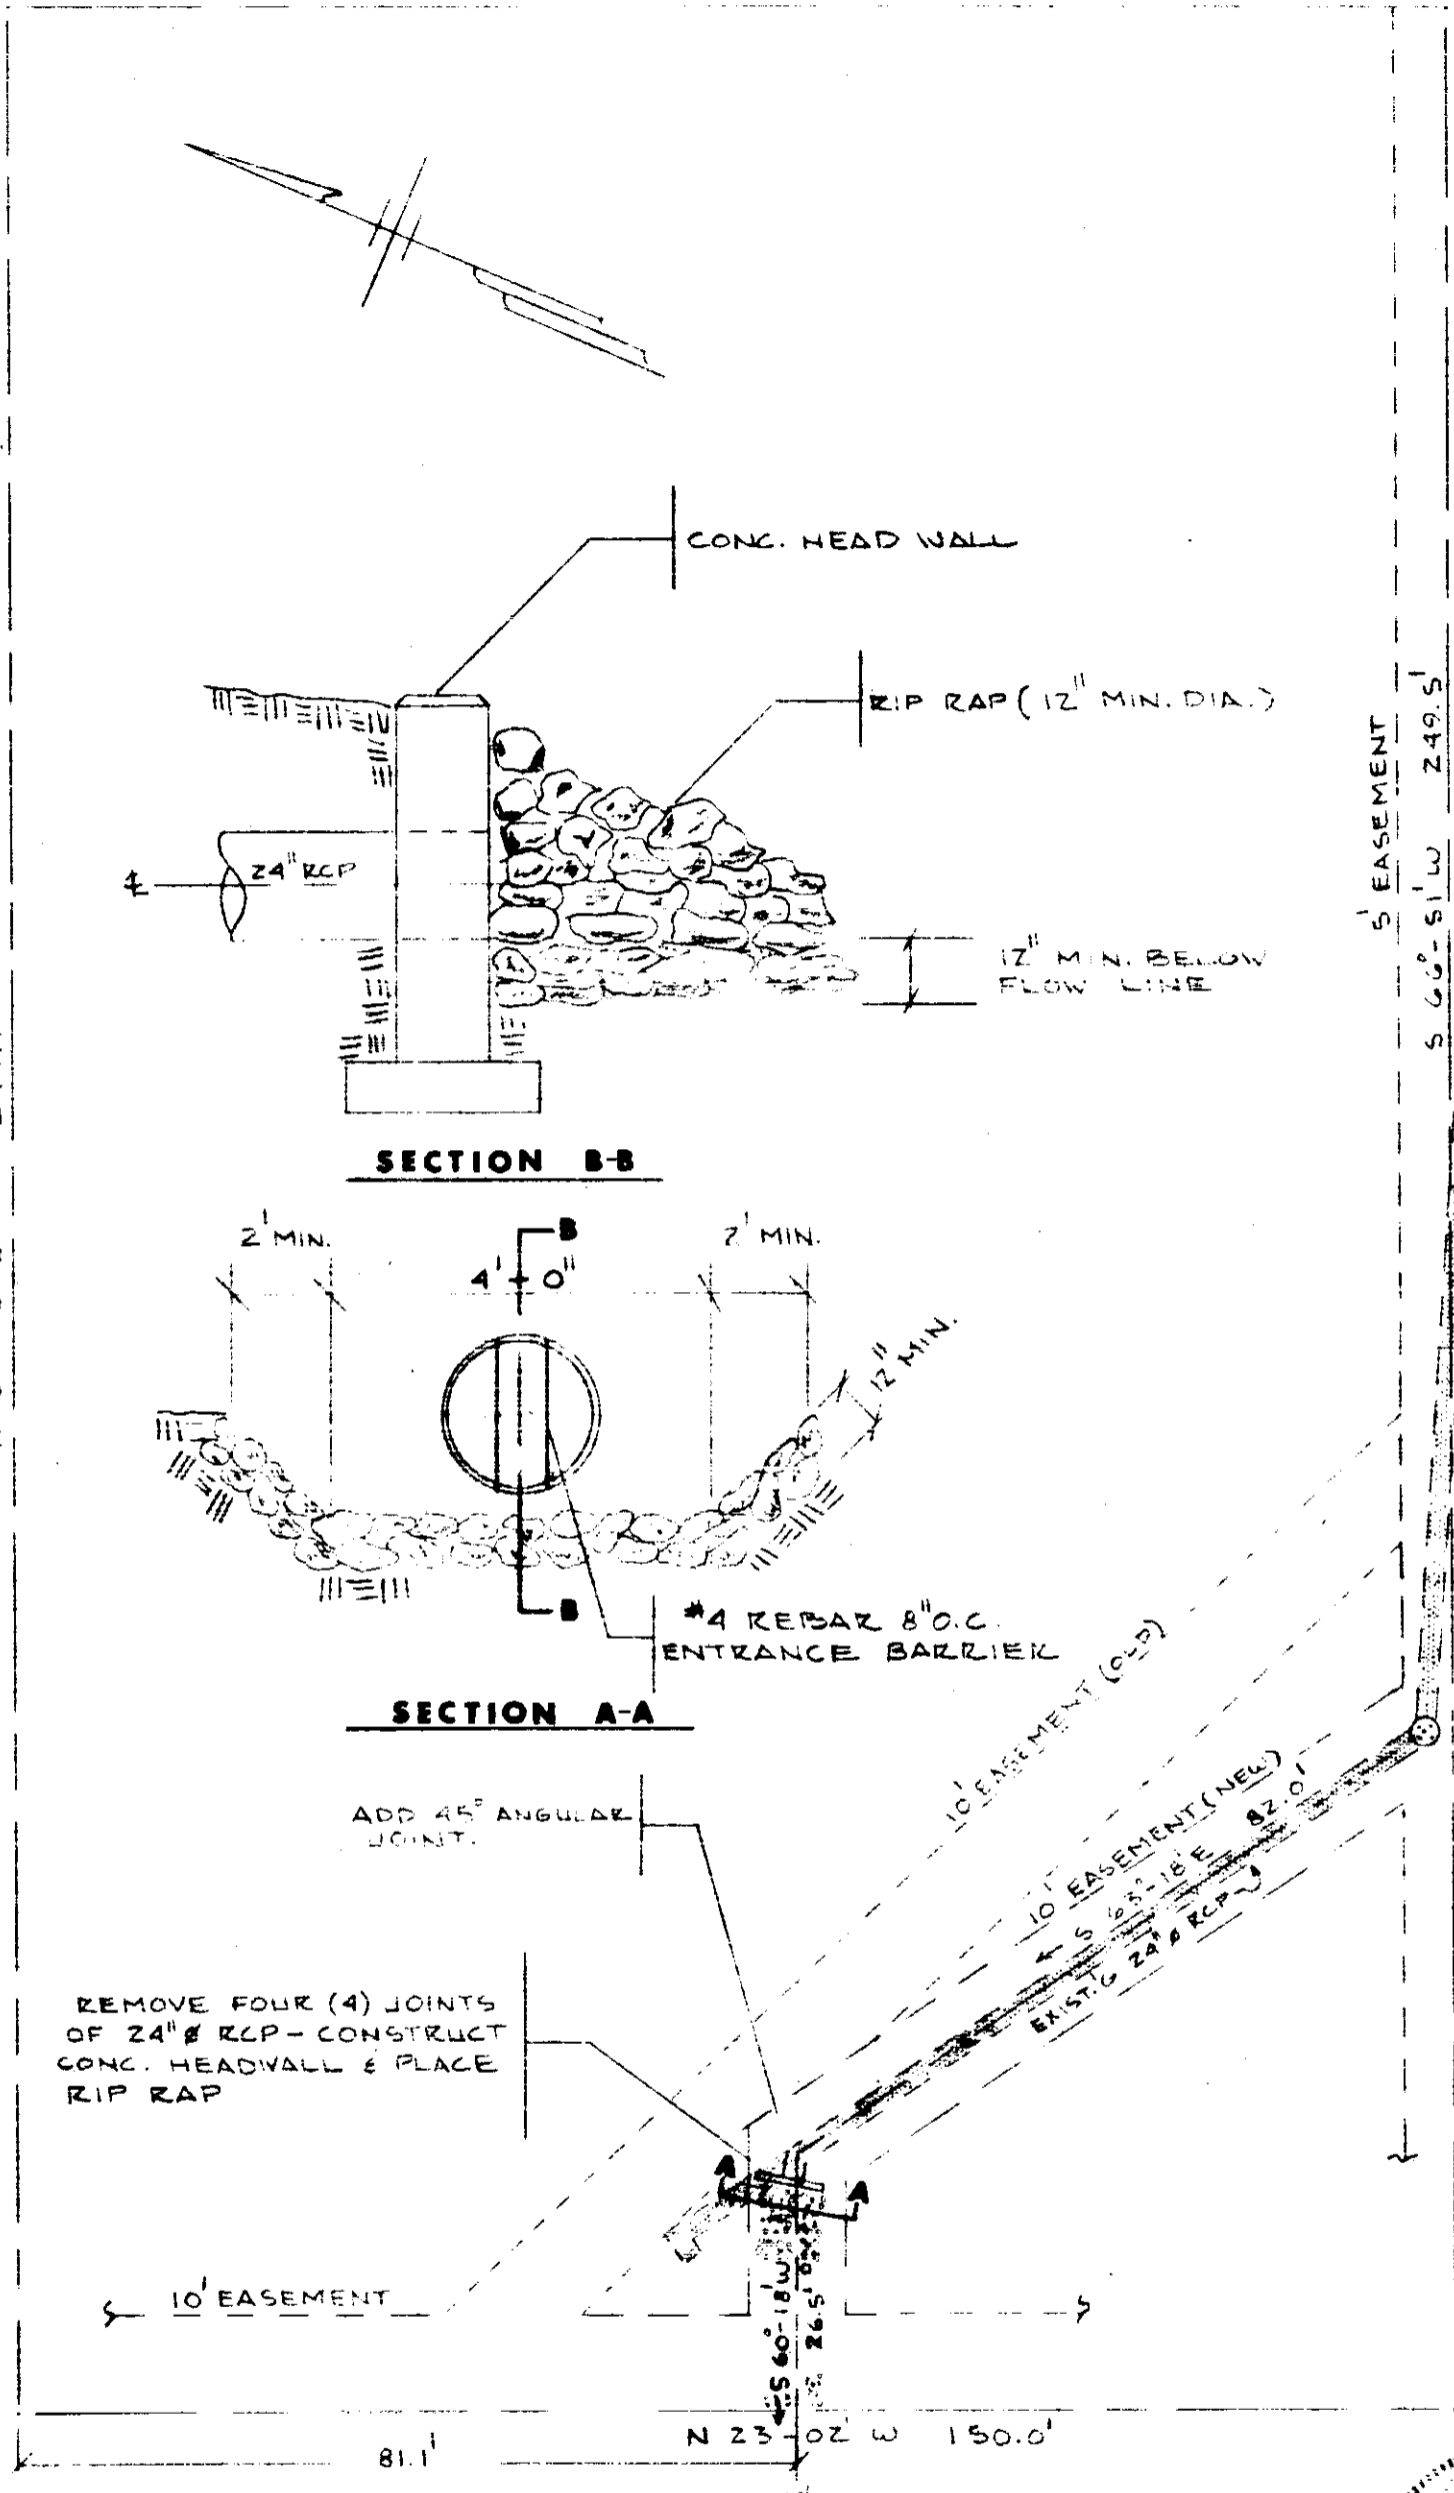


FILED
 GREENVILLE CO. S. C.
 MAR 19 4 20 PM '79
 DONNIE S. TANKERSLEY
 R.M.C.

6V-63

STORM DRAIN EASEMENT
 FOR
 LOT 271-1-5.5
 OCT. 4, '78

SCALE: 1"=20'
 Property of
 John Douglas

RA# 26801

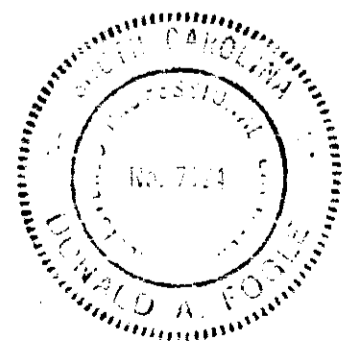

Approved: *DA Fogler*
 P.E. & L.S. No 7124
 Date: 10/12/78

MAR 10 1979