

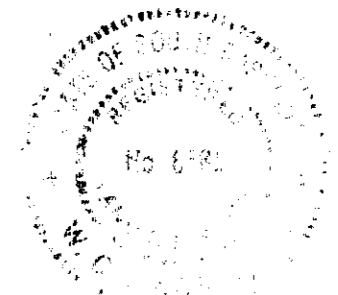
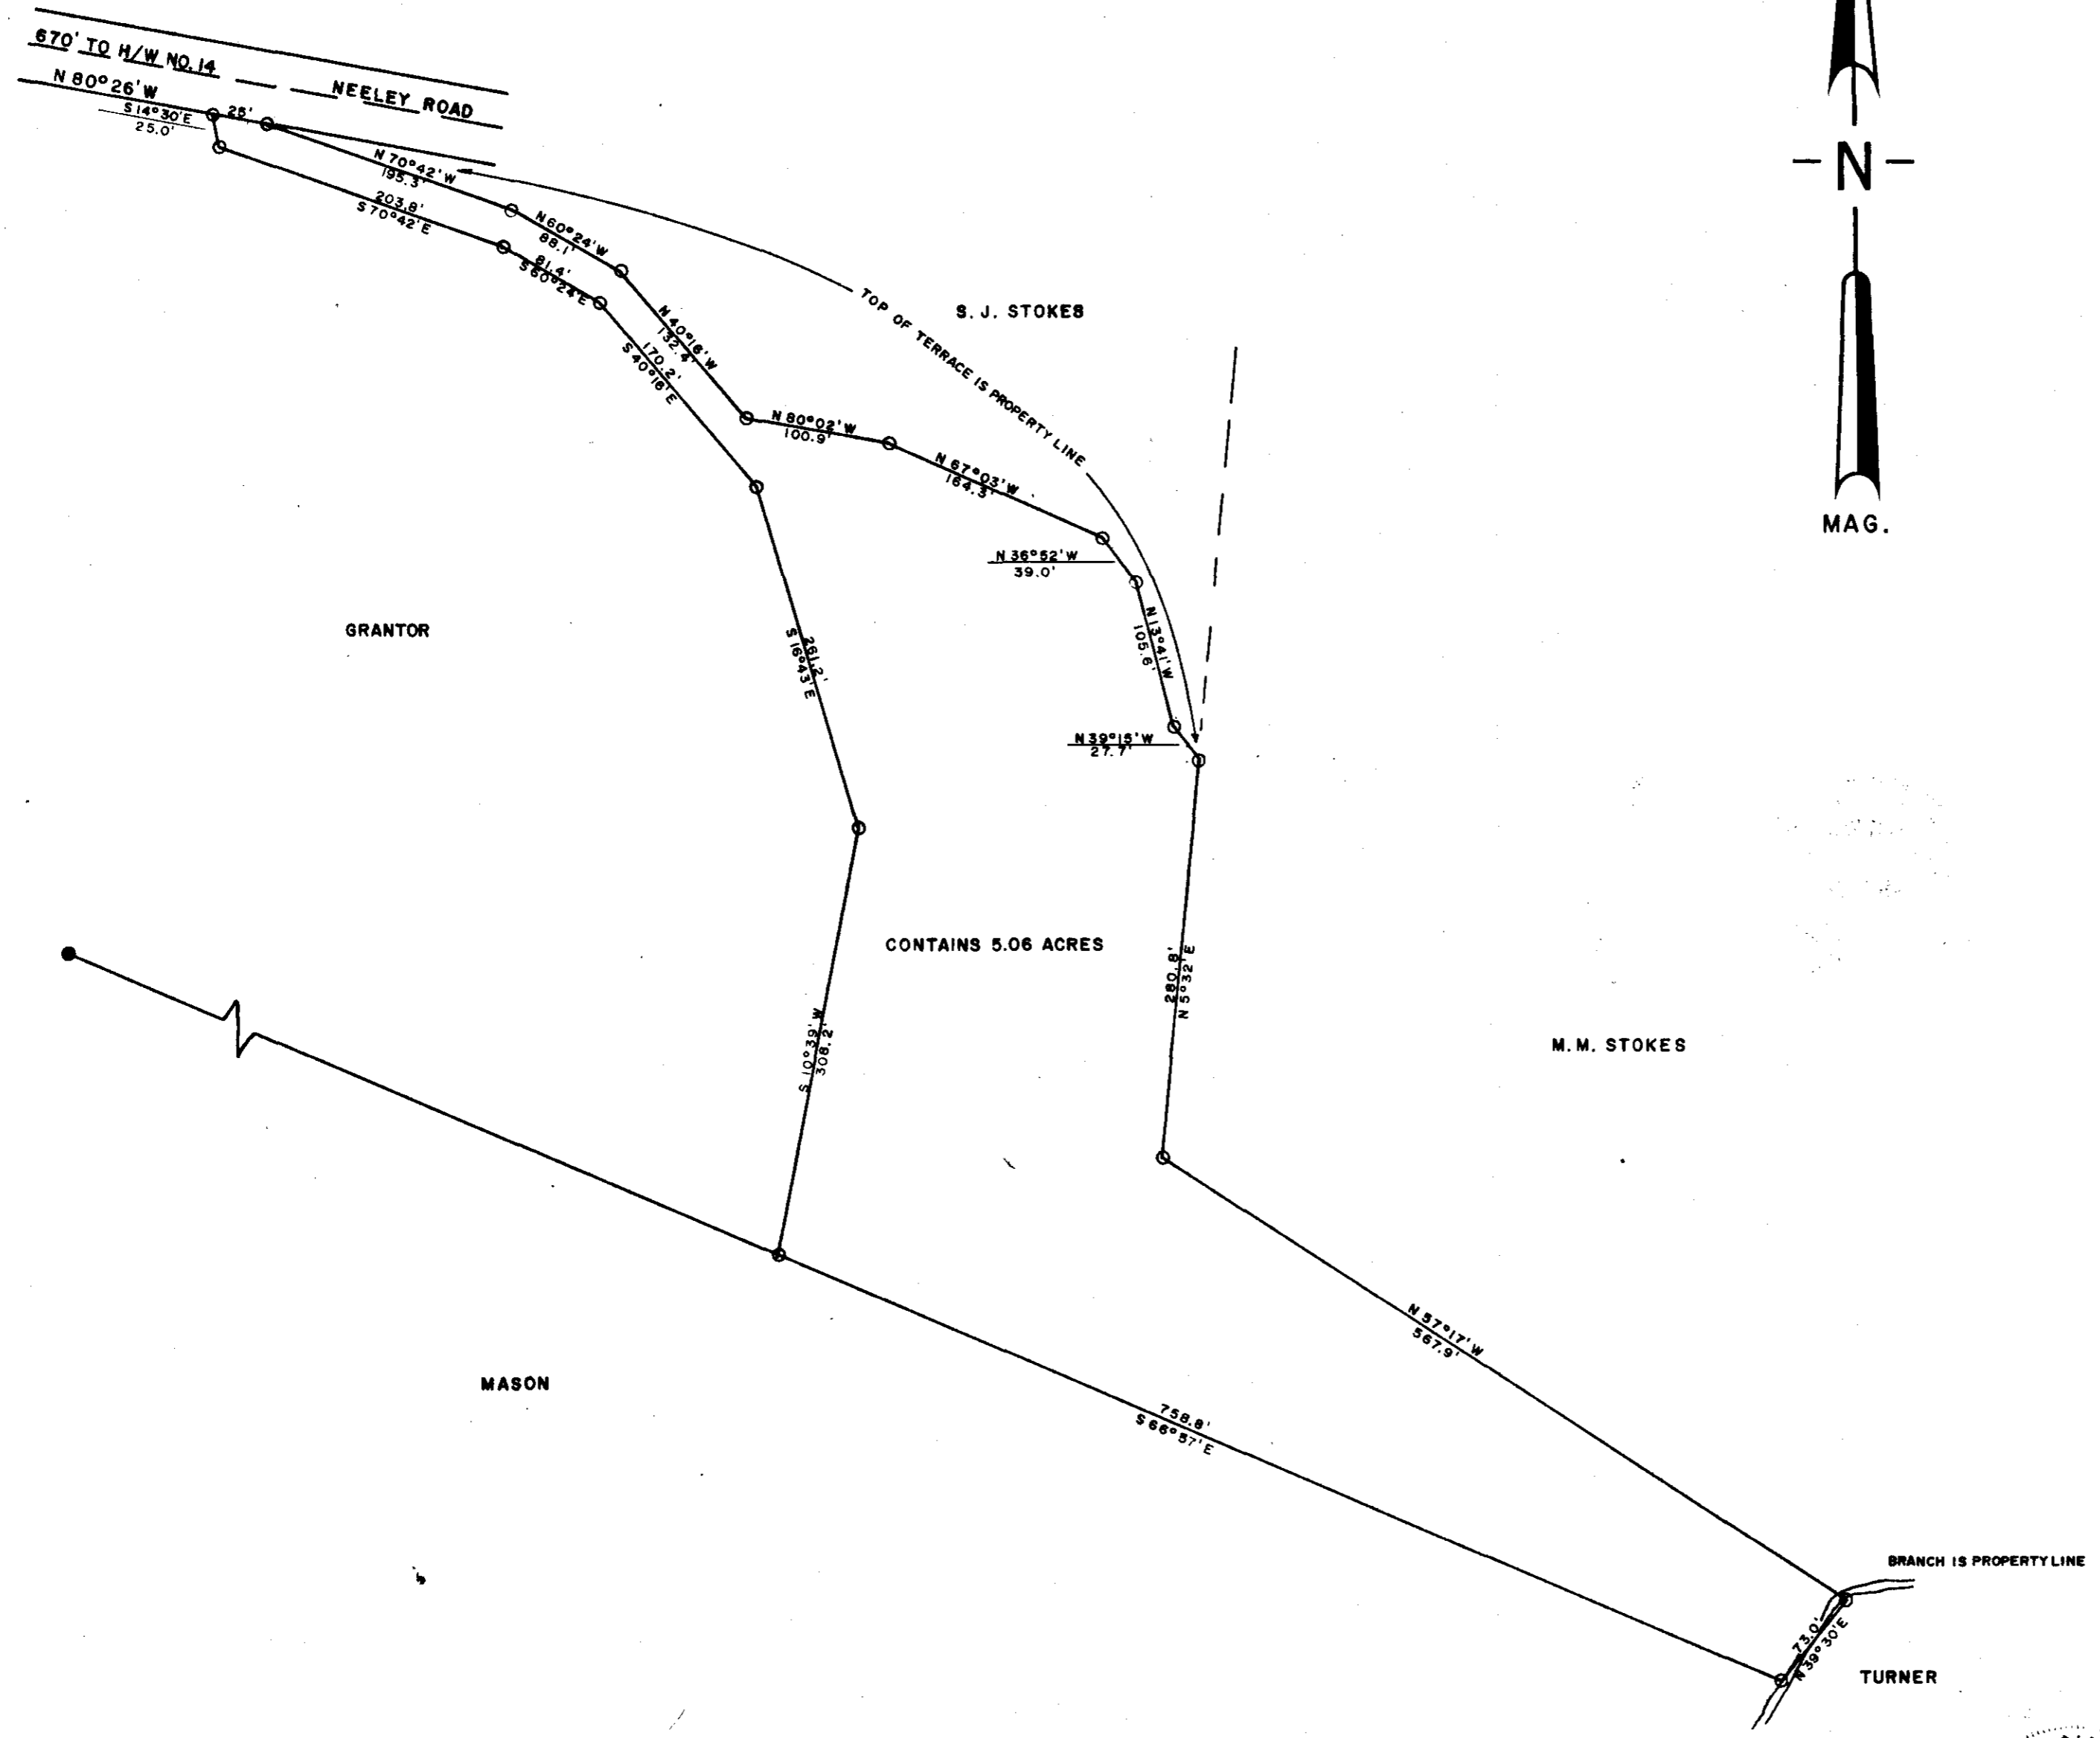


FILED
 GREENVILLE CO. S. C.
 APR 9 1 45 PM '79
 DONNIE S. TANKERSLEY
 R.M.C.

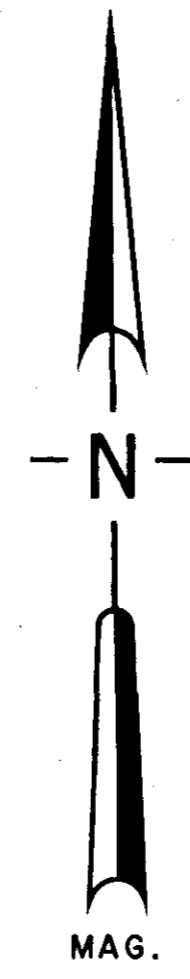

W.C. Lindsey Jr.

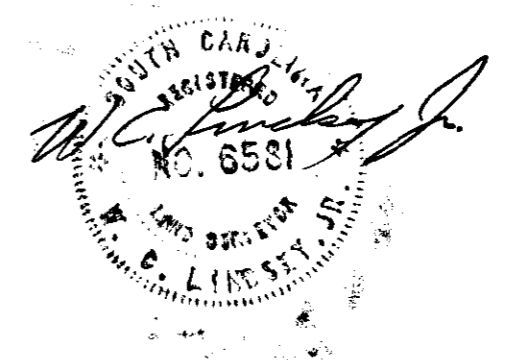

29259
 6-V-72

G.W. WOOTEN PROPERTY LOCATED IN O'NEAL TWP., GREENVILLE CO., S.C.
SURVEYED FOR BOBBY HIPPI
SURVEYED BY LINDSEY & ASSOC.
DATE: 4-5-1979 SCALE: 1" = 100'

GCTO --- 1 AP. 9 79 430 3.0001