

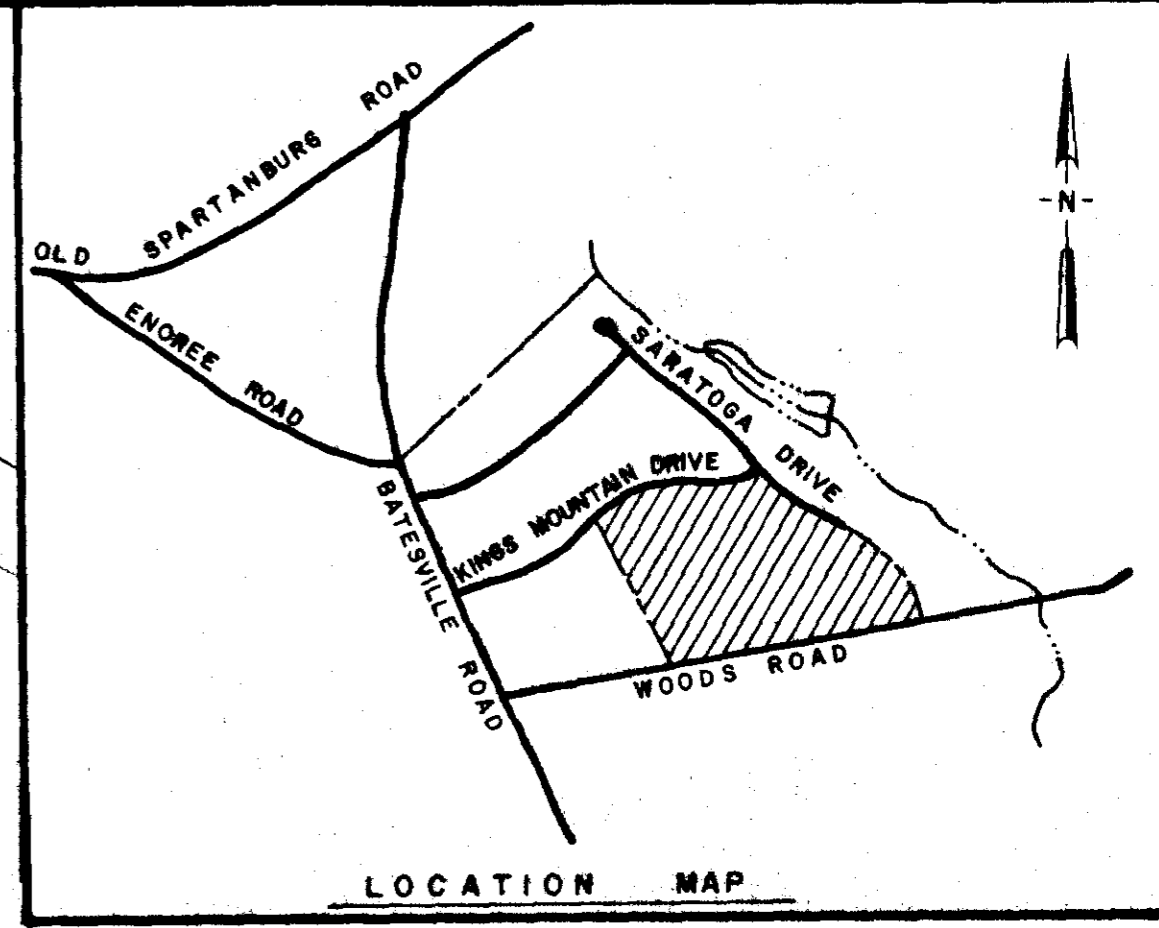
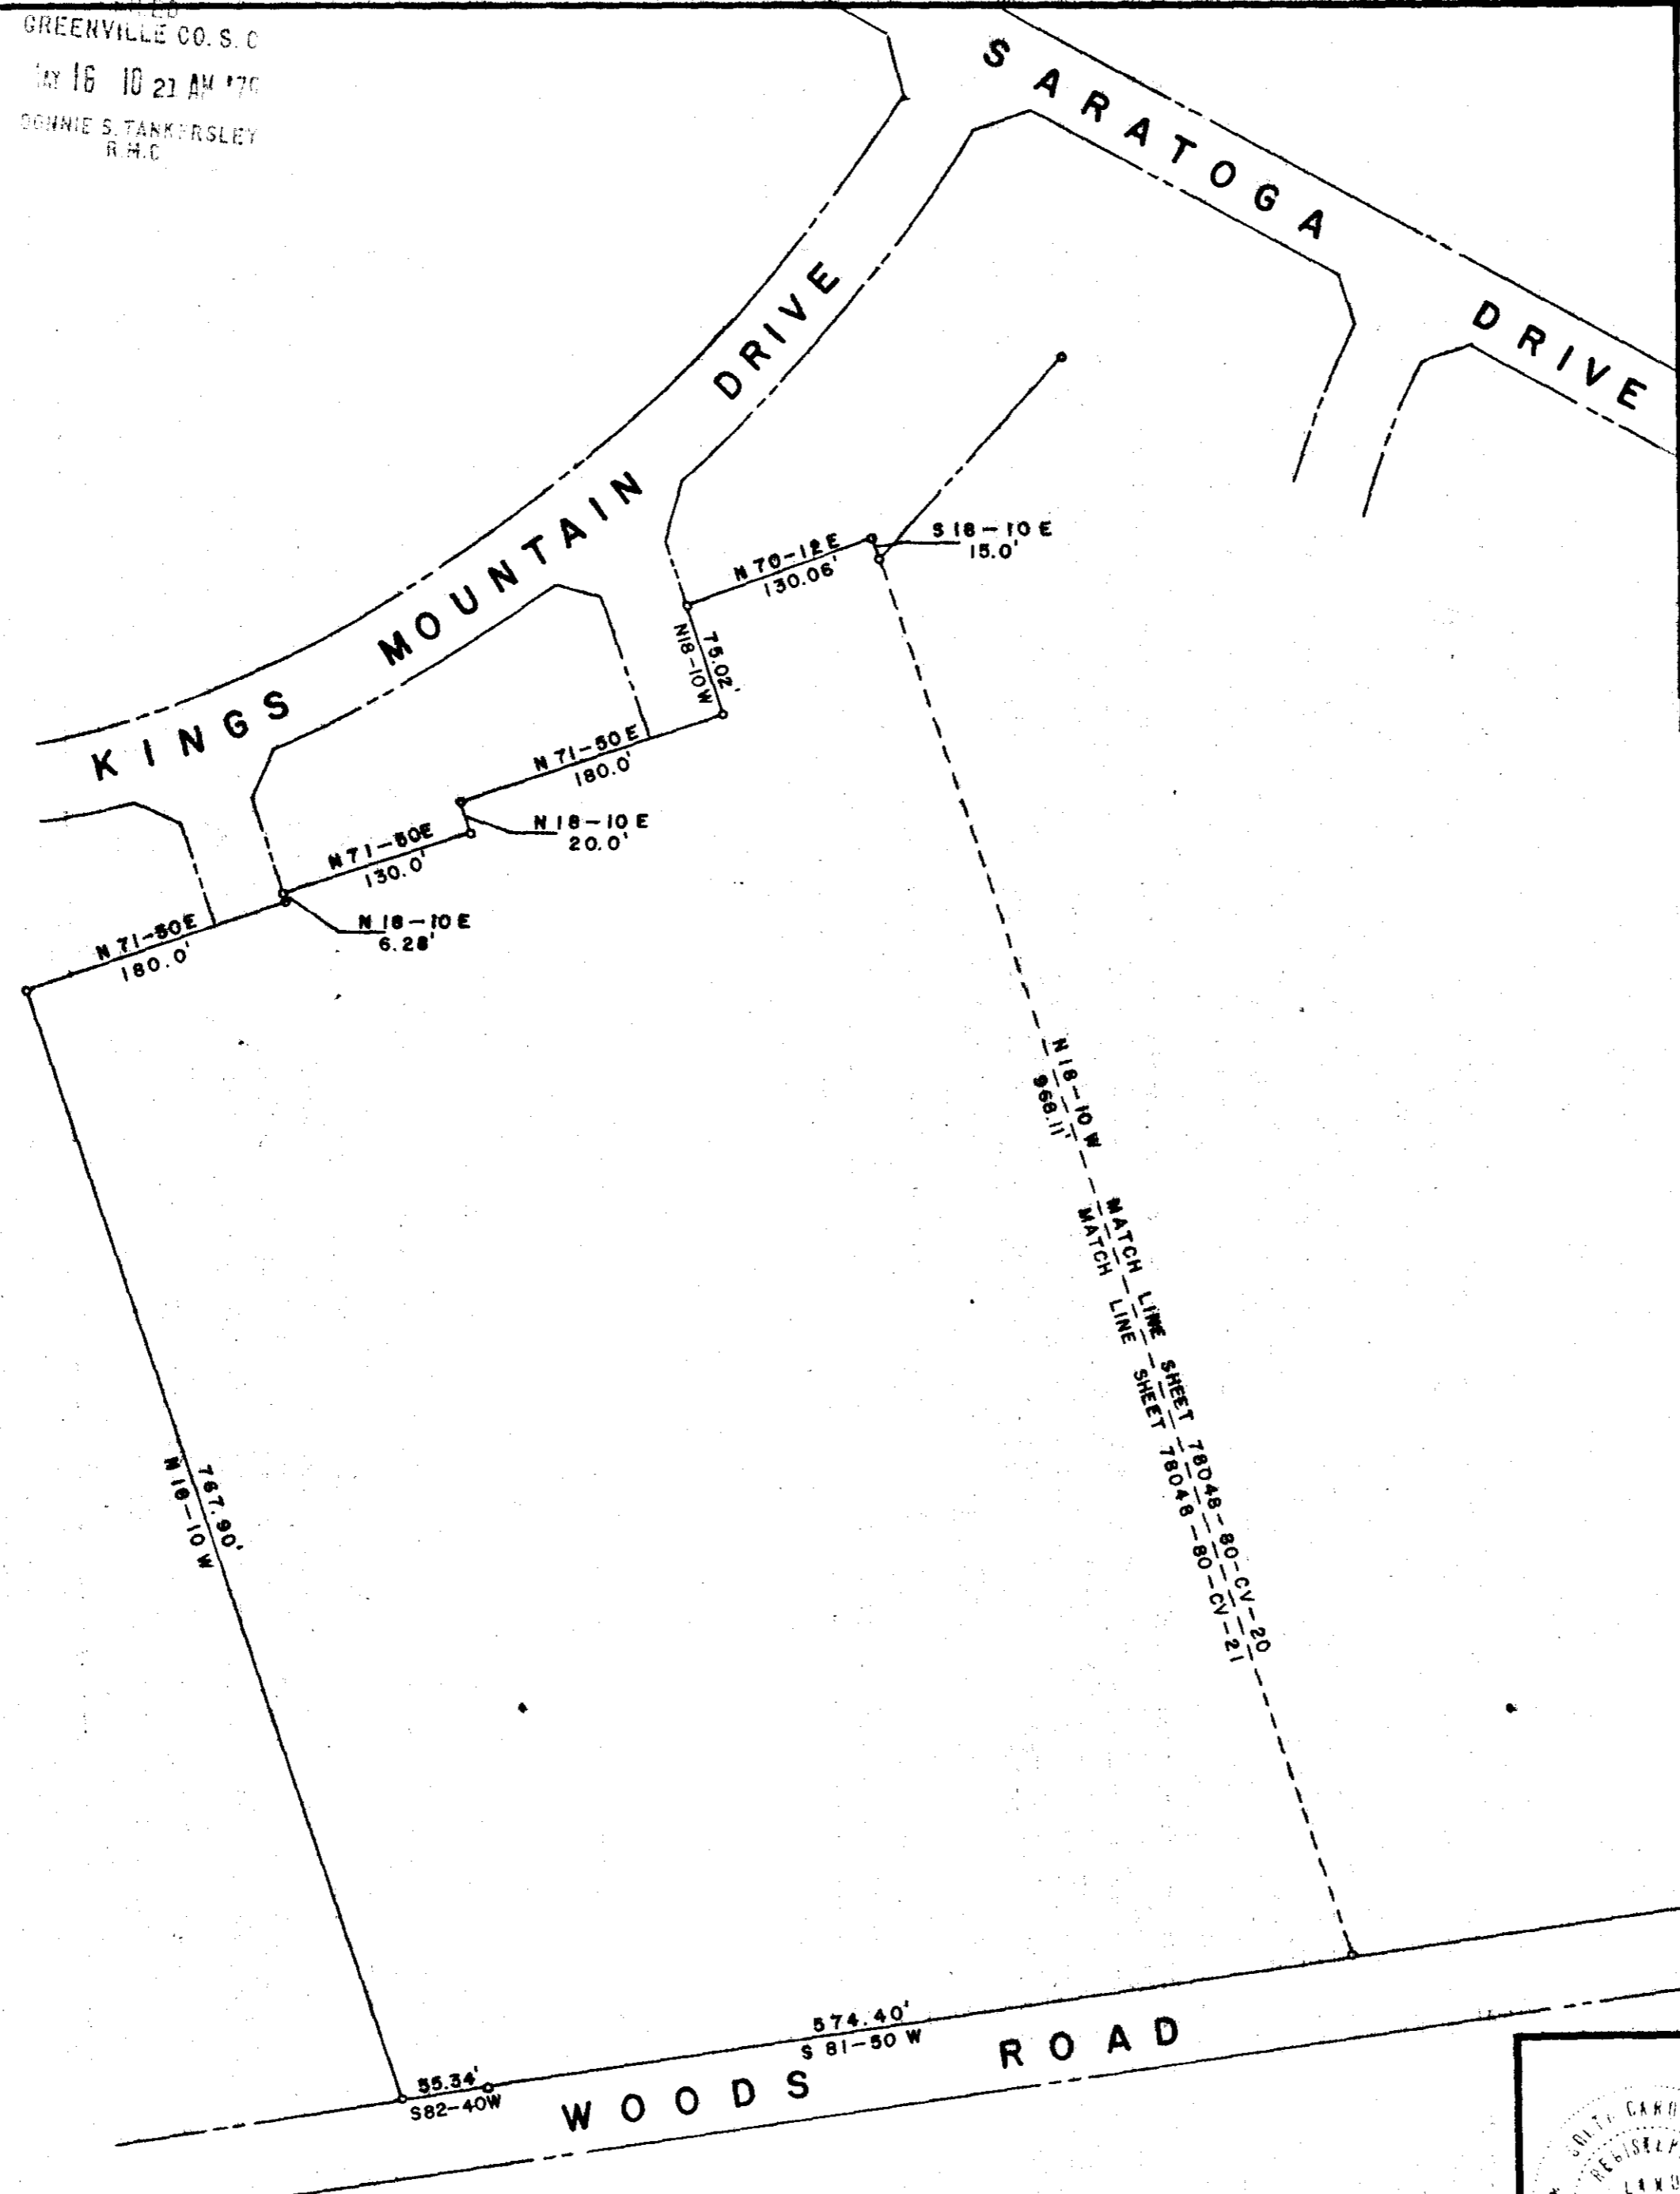


FILED
 GREENVILLE CO. S. C.
 May 16 10 21 AM '79
 DONNIE S. TANKERSLEY
 R.M.C.

FILED
 GREENVILLE CO. S. C.
 May 16 10 21 AM '79
 DONNIE S. TANKERSLEY
 R.M.C.

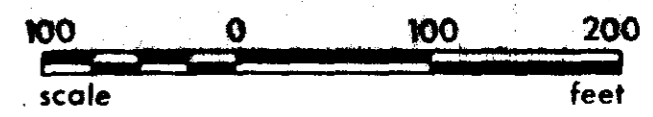


LOCATION MAP

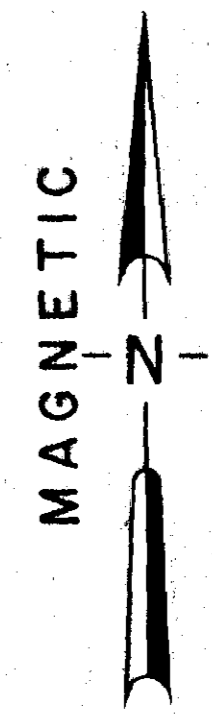

33515

✓ 6-1-95 MAY 16 1979

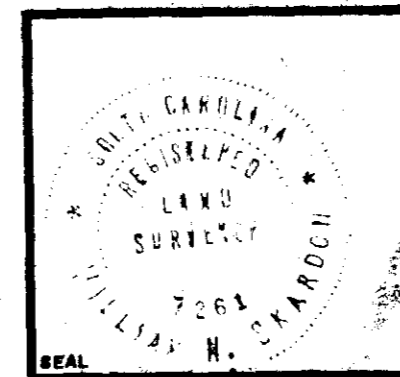

COMPOSITE PLAT FOR
COLLEGE PROPERTIES, INC.
 PHASE II CANEBRAKE SUBDIVISION
 GREENVILLE SOUTH CAROLINA

THIS PLAT IS A COMPOSITE PLAT TAKEN FROM ACTUAL FIELD SURVEYS MADE BY ARBOR ENGINEERING DURING THE DESIGN OF PHASE II CANEBRAKE SUBDIVISION. IT IS INTENDED AS A VEHICLE FOR MORTGAGE LOAN PURPOSES AND DOES NOT CONSTITUTE AN ACTUAL FIELD SURVEY ITSELF.

William H. Starnes #7261

ARBOR ENGINEERING		DRAWN WNS	DESIGN DG	CHECK WNS	DATE 13 MAY 79
P.O. BOX 263, GREENVILLE, S.C.		SCALE 1"=100'	FILE	DWG. NO. 78048-80-CV-21	
LANDSCAPE ARCHITECTS-ENGINEERS-RECREATIONAL PLANNERS					