
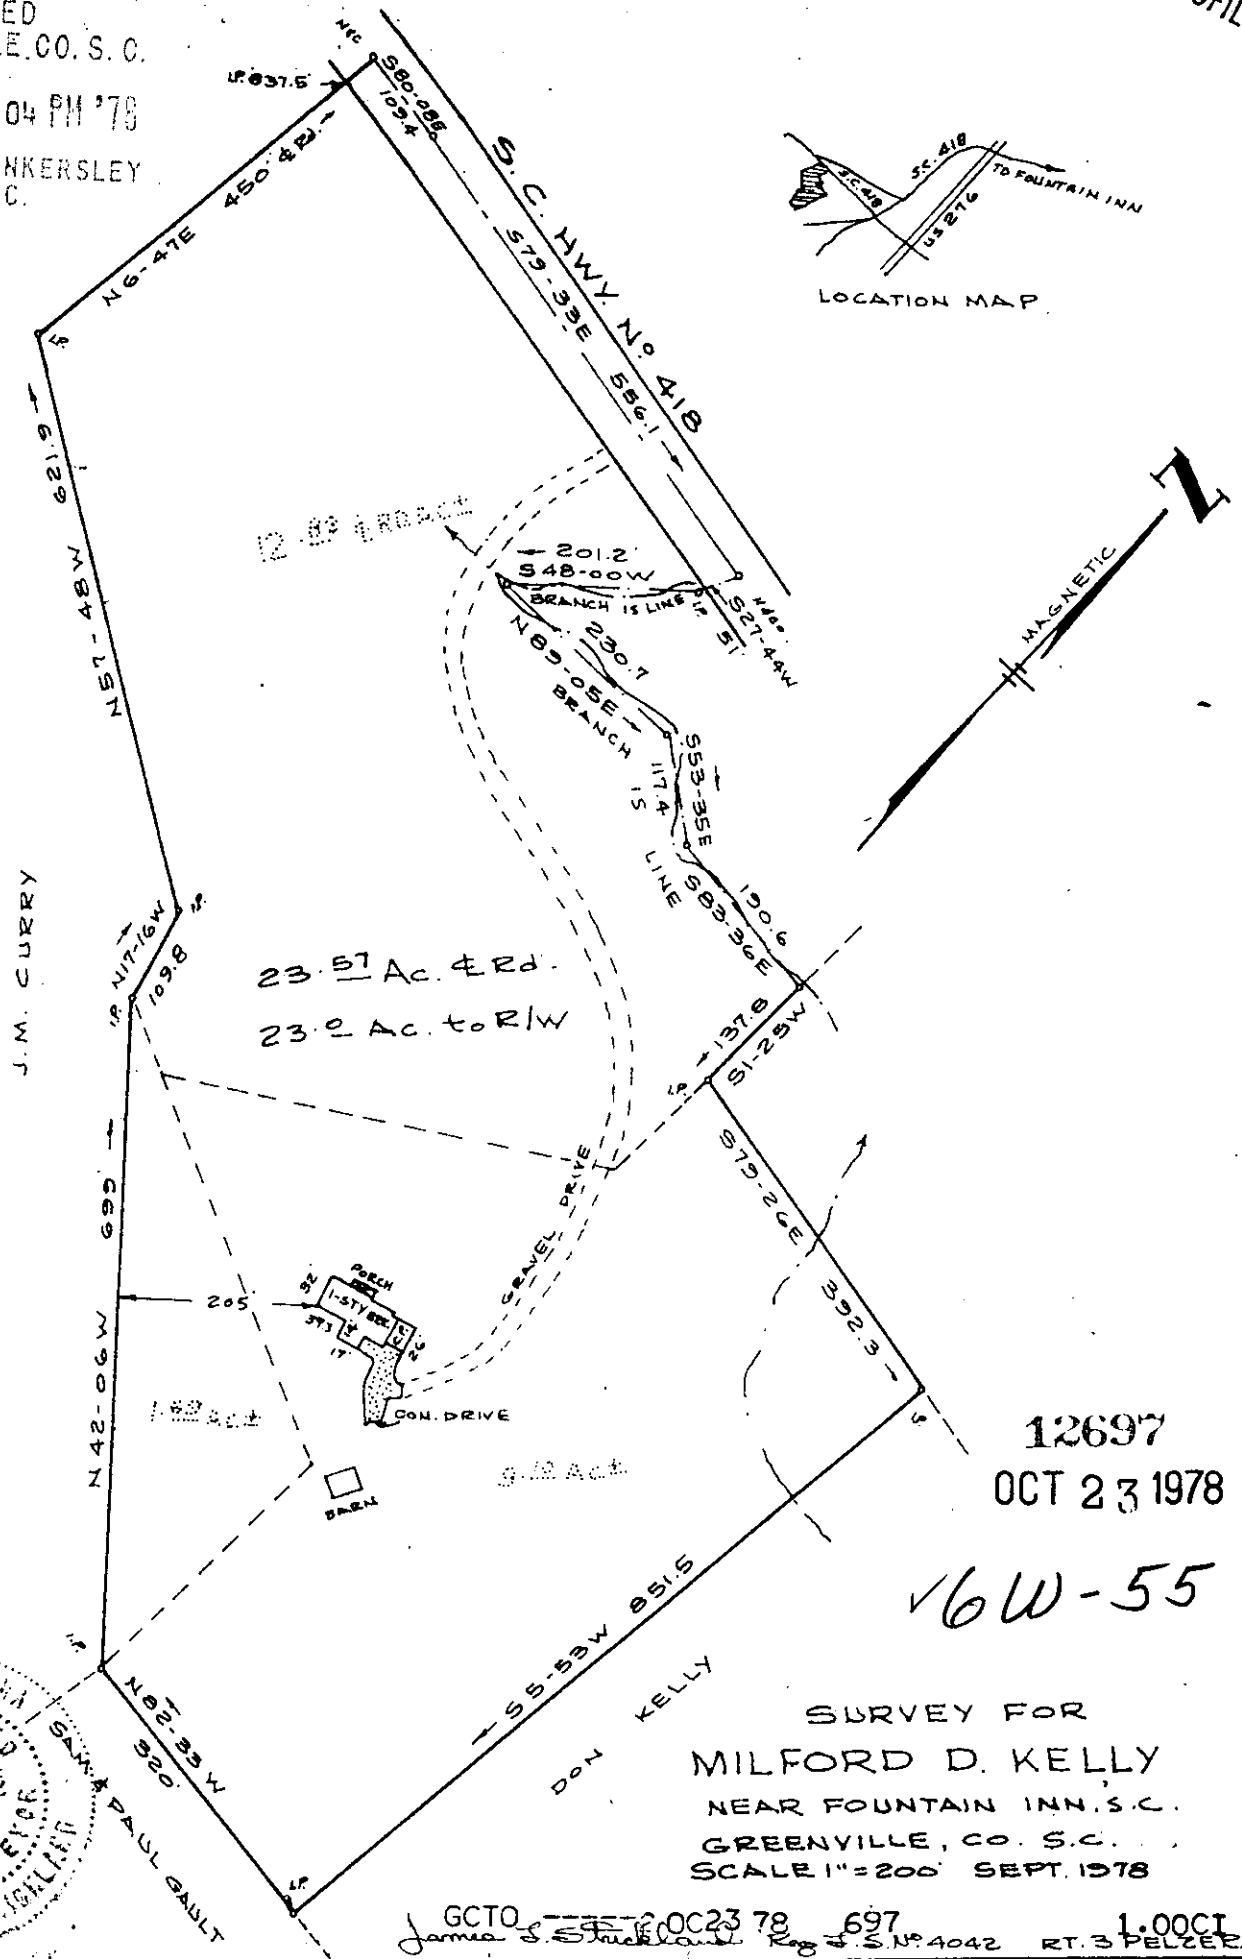


MICROFILMED

FILED  
GREENVILLE, CO. S. C.  
Oct 23 3 04 PM '78  
DONNIE S. TANKERSLEY  
R.M.C.

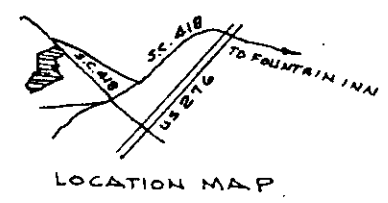


23.57 Ac. & Rd.  
23.0 Ac. to R/W

12697  
OCT 23 1978

✓ 6W-55

SURVEY FOR  
MILFORD D. KELLY  
NEAR FOUNTAIN INN, S.C.  
GREENVILLE, CO. S.C.  
SCALE 1"=200' SEPT. 1978

GCTO 2 OCT 23 78 697  
James S. Strickland Reg. S. No. 4042 RT. 3 PELZER

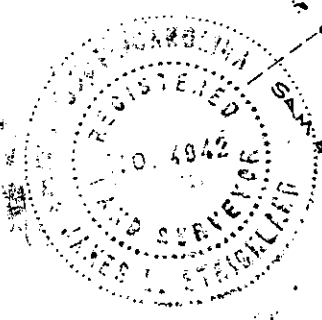

T-52