
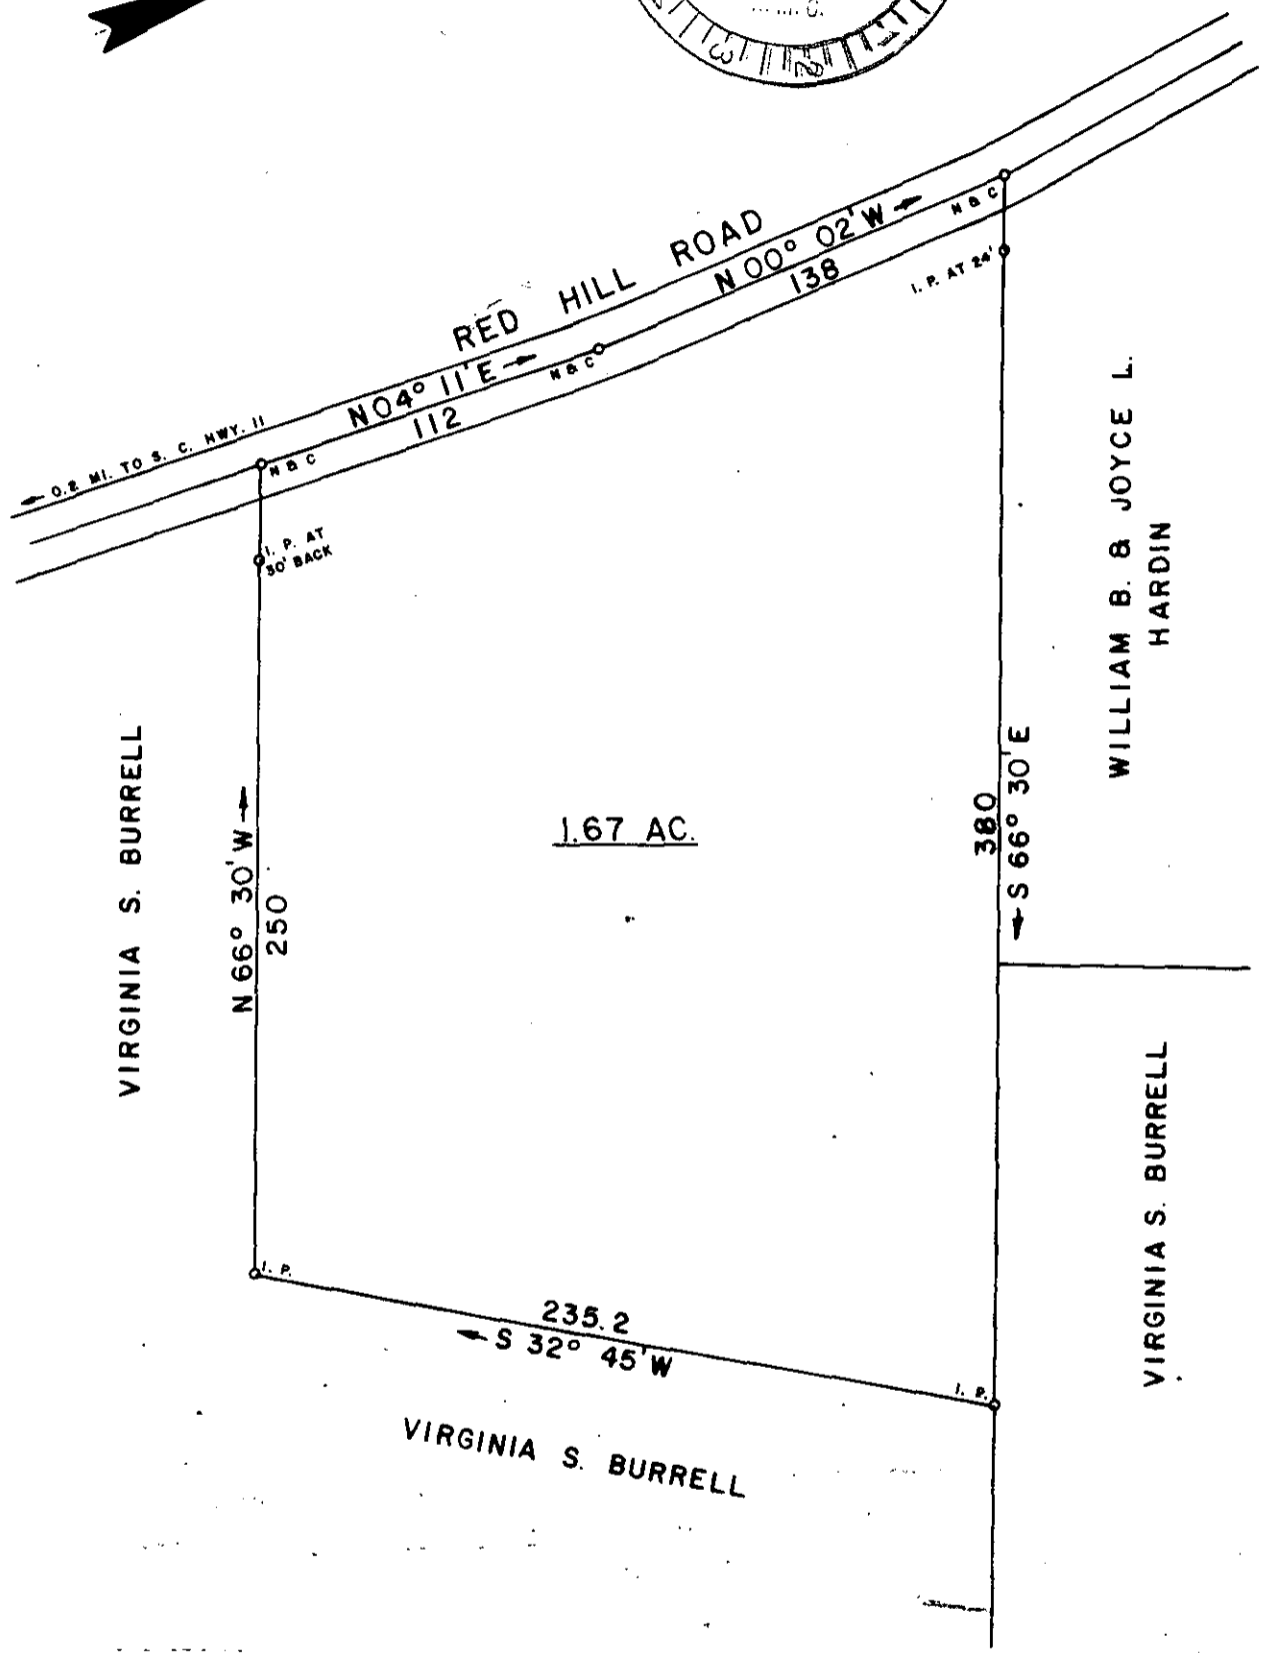


MICROFILMED

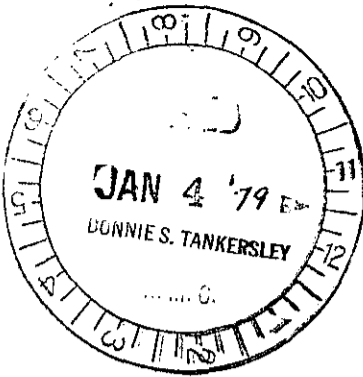

JAN 4 1979

19892

✓ 6-Y-49

| | | | |
|---|-------------------|----------------|-----------|
| SURVEY FOR | | | |
| JAMES E. and JANICE L. BORGIA | | | |
| LOCATED APPROX. ONE MILE WEST OF GOWENSVILLE | | | |
| COUNTY: | COUNTY BLOCK MAP: | STATE: | |
| GREENVILLE | | SOUTH CAROLINA | |
| DATE: | SCALE: | FIELD CHIEF: | DRAWN BY: |
| JANUARY.11, 1978 | 1" = 60' | G. A. W. | L. B. M. |
| WOLFE & HUSKEY, INC. ENGINEERING and SURVEYING | | | |
| P. O. BOX 35 · LYMAN, S.C. 29365--2 DE28 78 162 | | | |



77-9A-68