


FILED  
GREENVILLE CO. S. C.

FEB 13 3 07 PM '79.

DONNIE S. TANKERSLEY  
R.M.C.

MICROFILMED

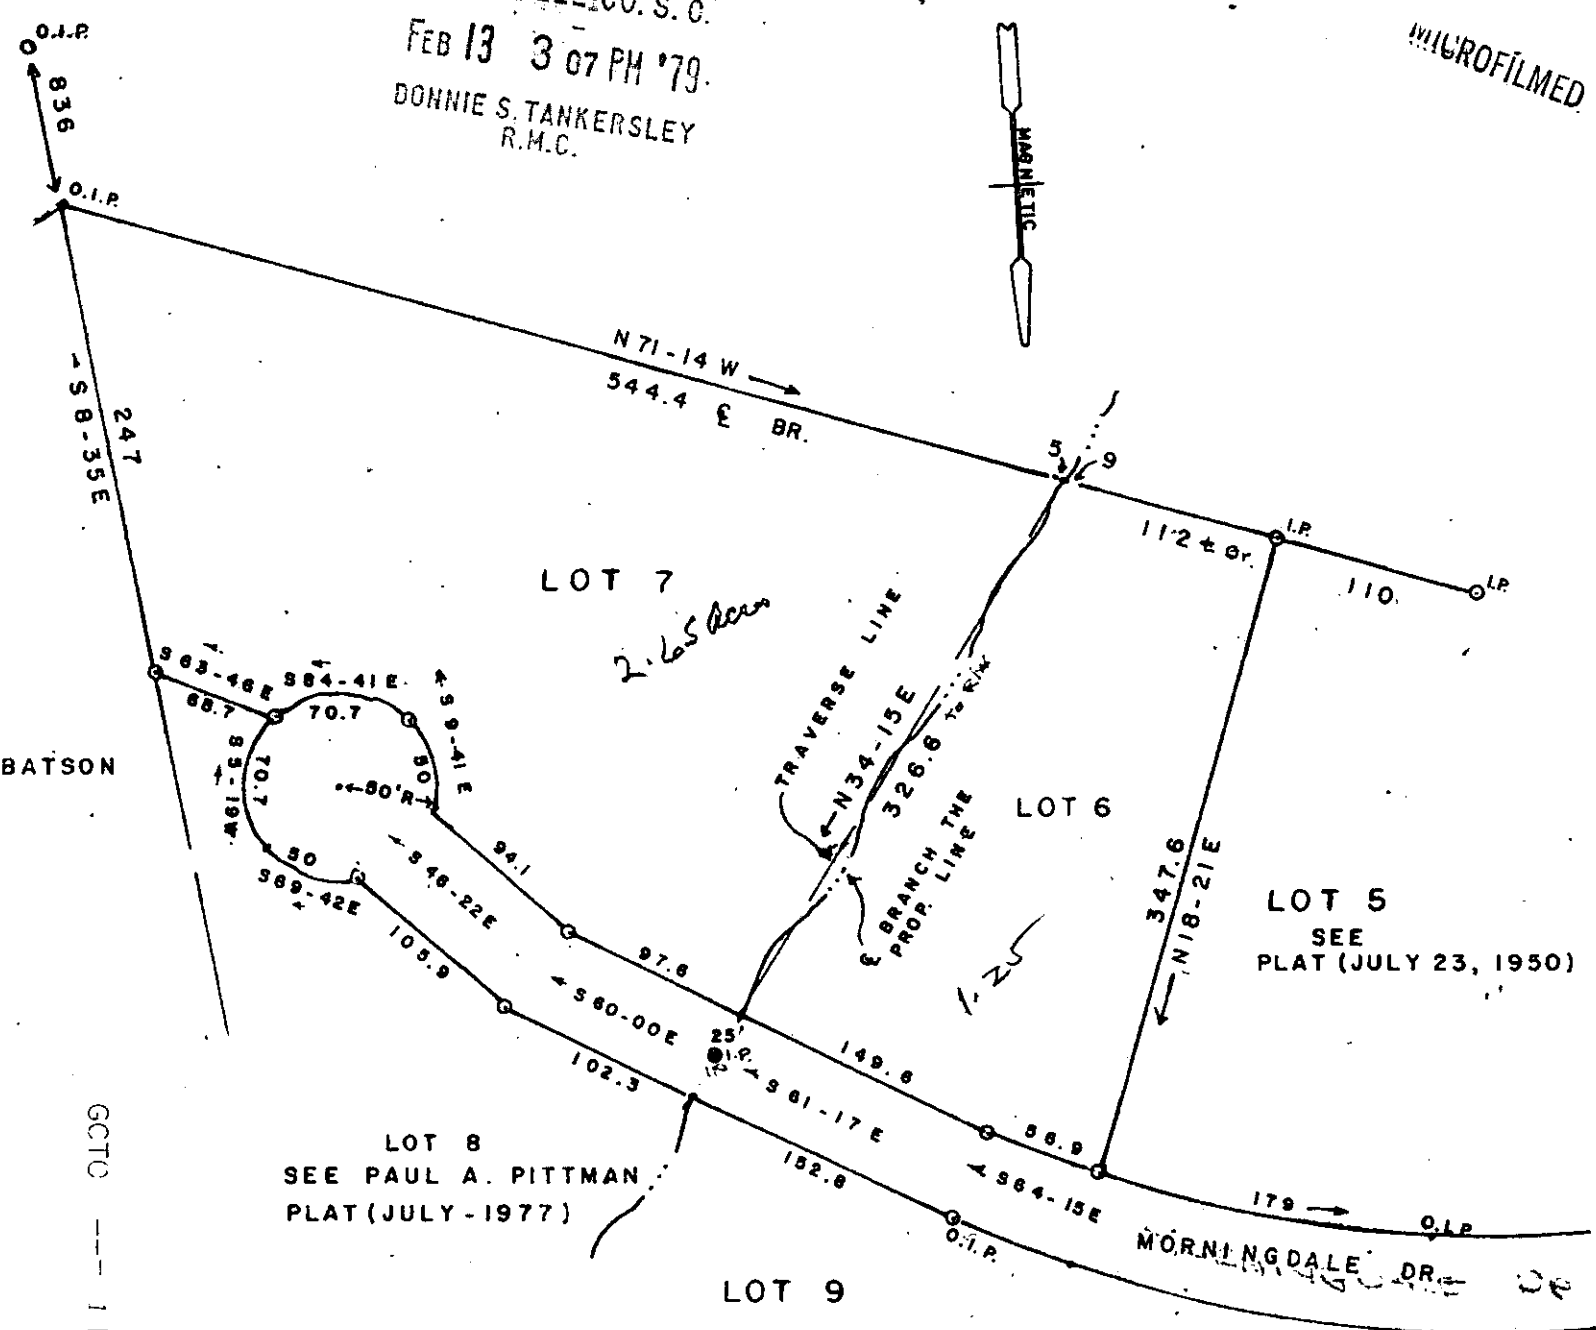

BATSON

LOT 8  
SEE PAUL A. PITTMAN  
PLAT (JULY-1977)

LOT 5  
SEE  
PLAT (JULY 23, 1950)


LOT 9

REVISION OF  
LOT 6 & 7

# MOUNTAIN VIEW ACRES

GREENVILLE COUNTY, S. C.

SCALE 1"=100' JULY 22, 1977

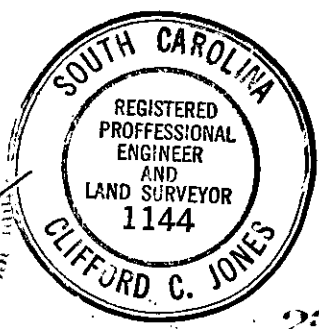

GCTO --- 1 FE13 79 1215

23538

FEB 13 1979

6Z-80