


FEB 16 4 09 PM '79

DONNIE S. TANKERSLEY R.H.C. BOWERS

MICROFILMED

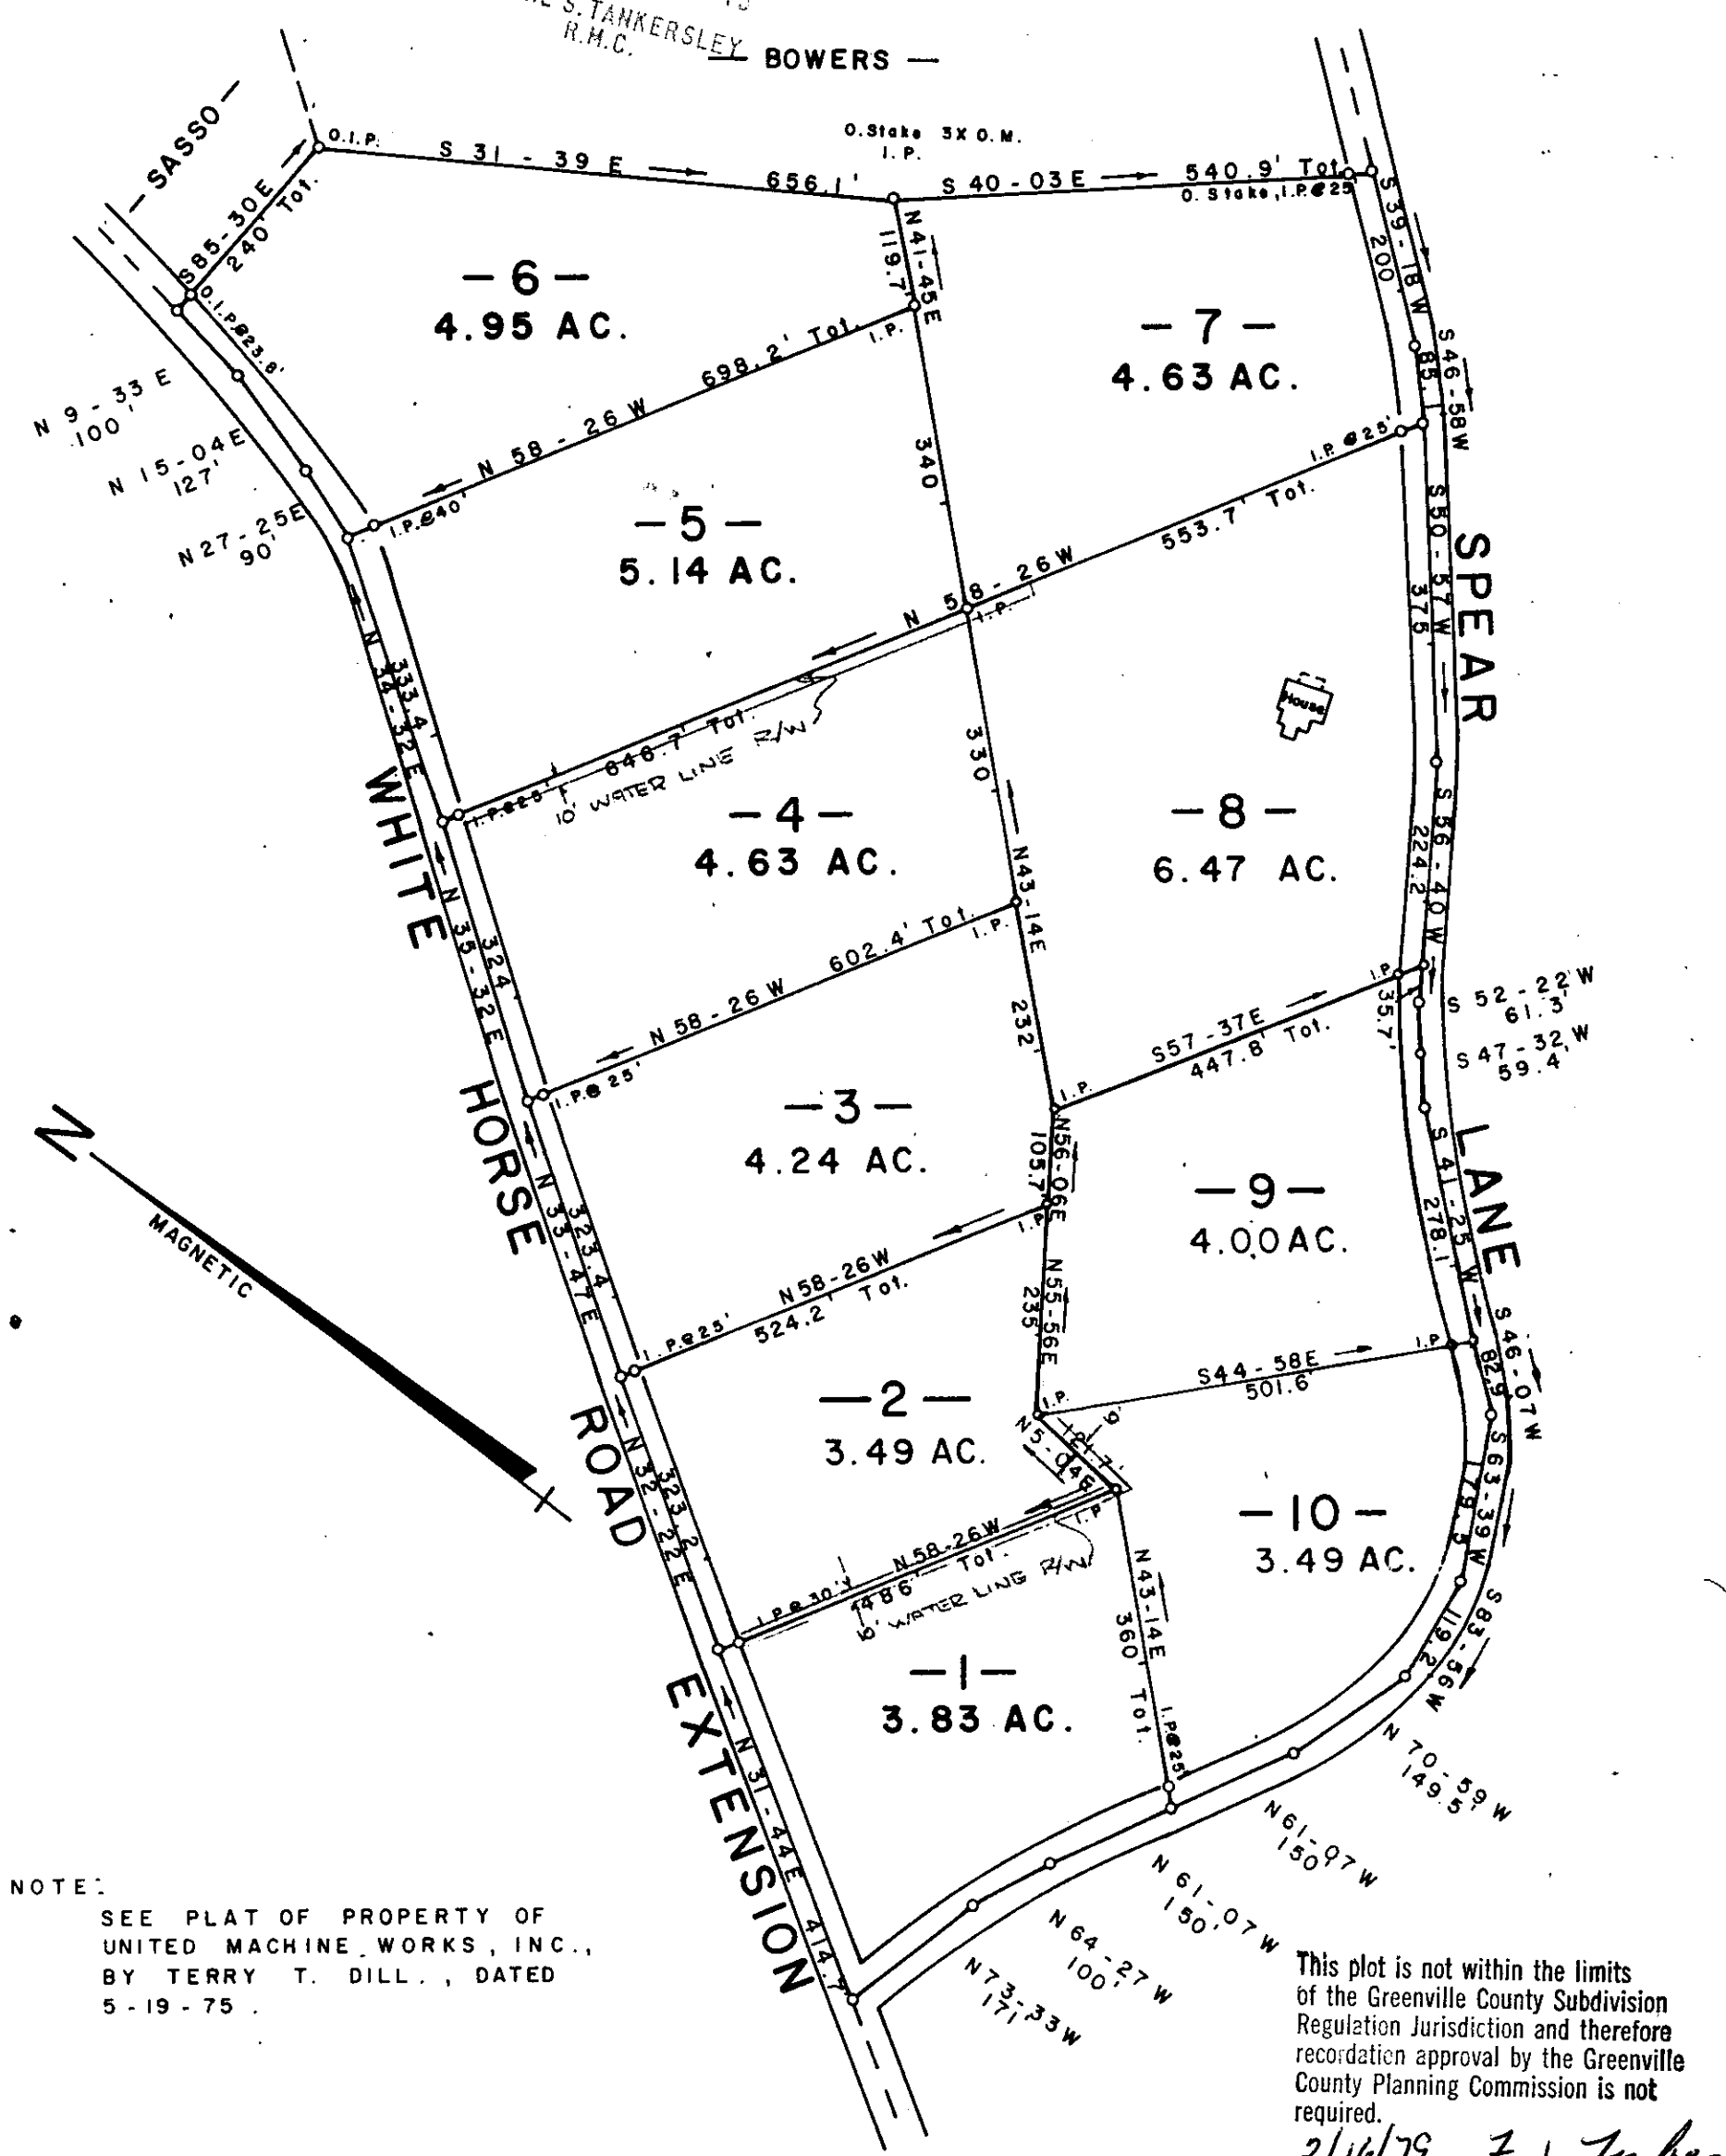

NOTE:
 SEE PLAT OF PROPERTY OF
 UNITED MACHINE WORKS, INC.,
 BY TERRY T. DILL., DATED
 5-19-75.


This plot is not within the limits
 of the Greenville County Subdivision
 Regulation Jurisdiction and therefore
 recordation approval by the Greenville
 County Planning Commission is not
 required.
 2/16/79 *F. J. Forbes*
 Greenville County Planning Commission

PROPERTY OF
COUNTRY REBEL FARM HOMES

NEAR TRAVELERS REST GREENVILLE COUNTY
 SOUTH CAROLINA 23894

APRIL 22, 1977
 REVISED OCTOBER 20, 1978 (TRACTS 2,3,8,9,10)

7-A-2

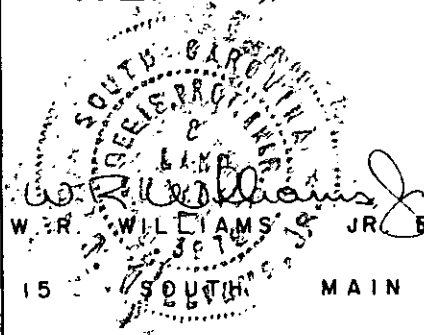

FEB 16 1979