
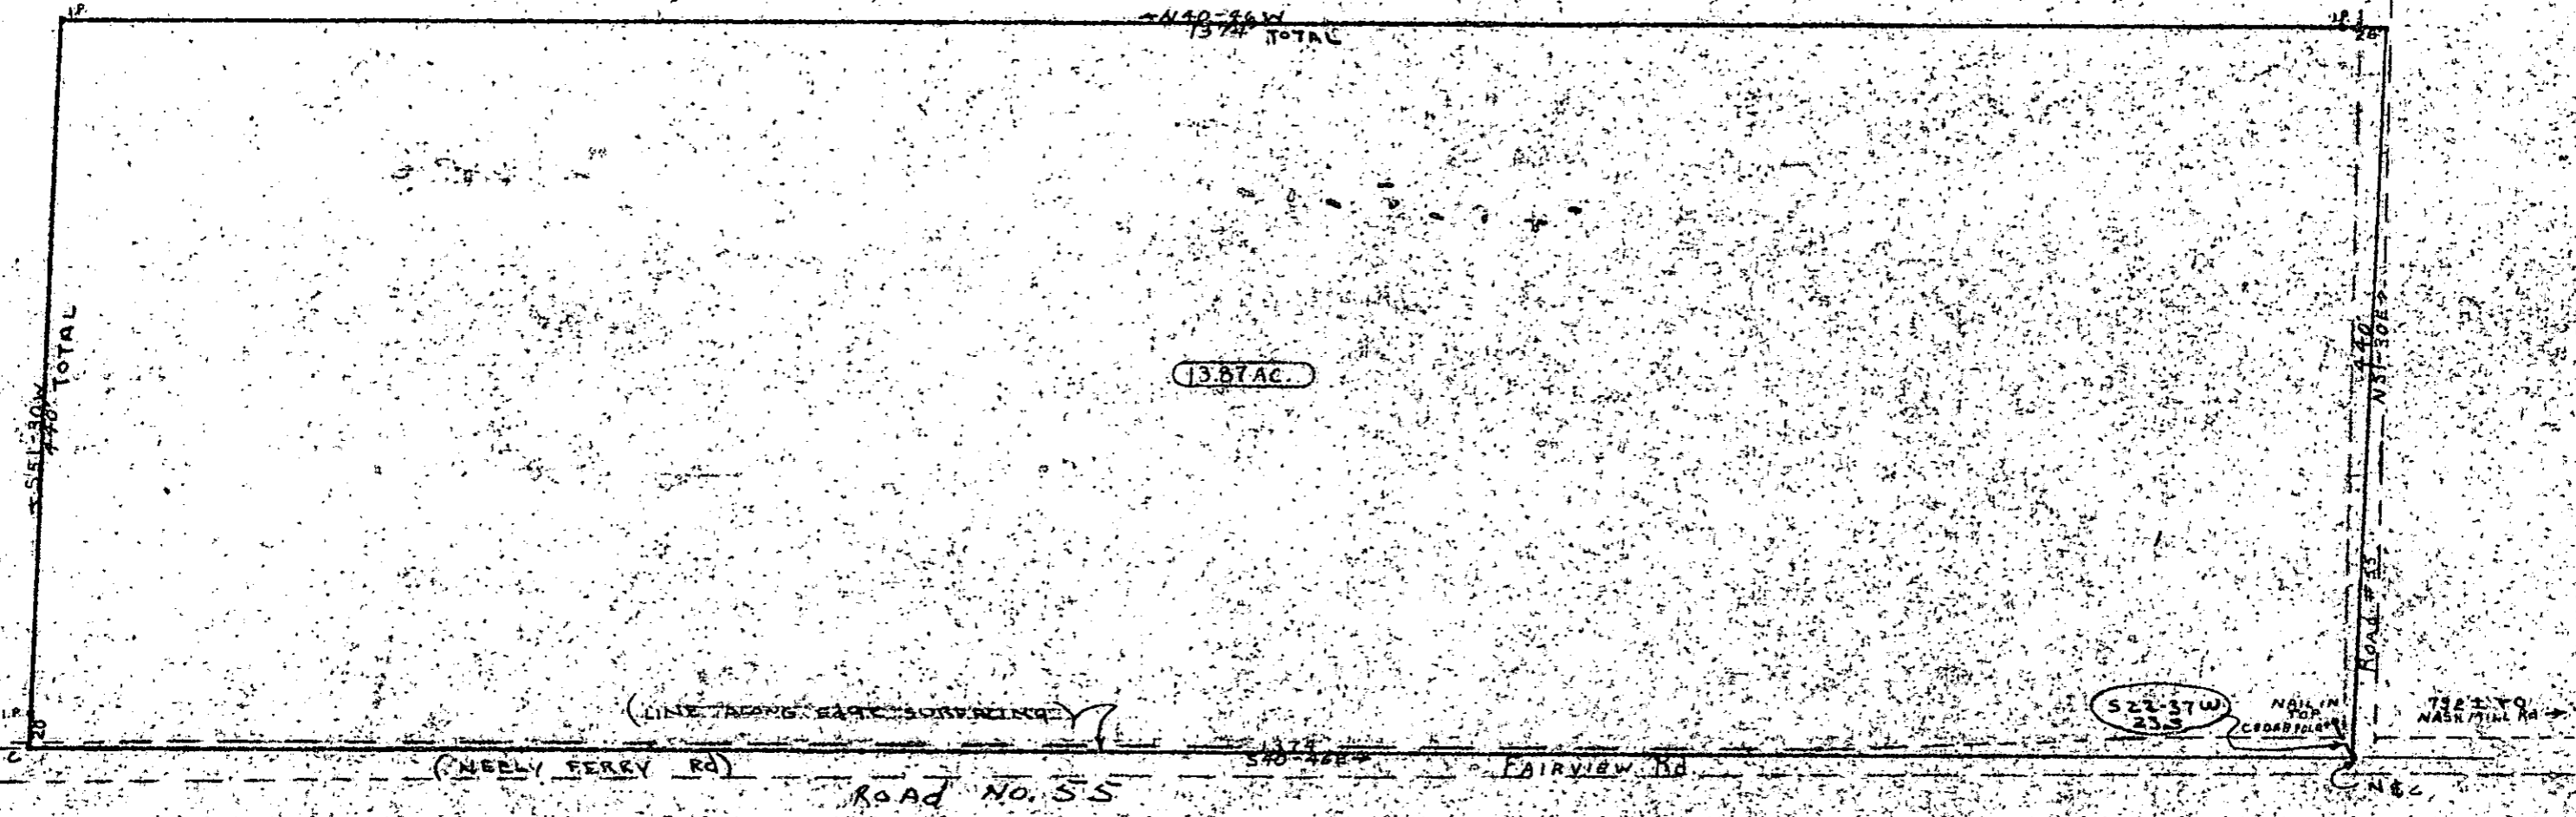


FILED  
GREENVILLE CO. S. C.  
APR 2 12:00 PM '79  
DONNIE STANKERSLEY  
R.M.C.

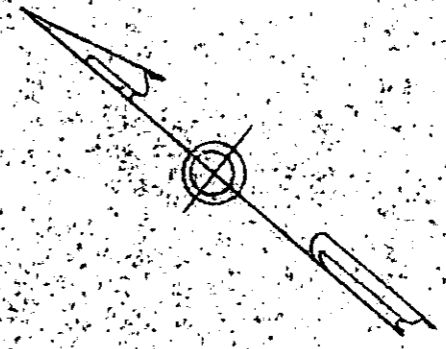

*[Handwritten signature]*

RECORDED  
1979  
MAR 29 1979

✓ 7-A-39

PROPERTY OF  
TERRY L. PHILLIPS  
DORA D. PHILLIPS

NEAR FT. INN  
GREENVILLE COUNTY S.C.  
WELLS SURVEYING & MAPPING CO.  
SCALE 1"=100'  
NAME REVISED  
MAR 29 1979

THIS PLAT FOR RECORDING

GCTO AP 2 79 077 2:00CI