



DONNIE S. TANKERSLEY
R.M.C.
FILED
APR 24 1979
AM 7 8 9 10 11 12 1 2 3 4 5 6 PM

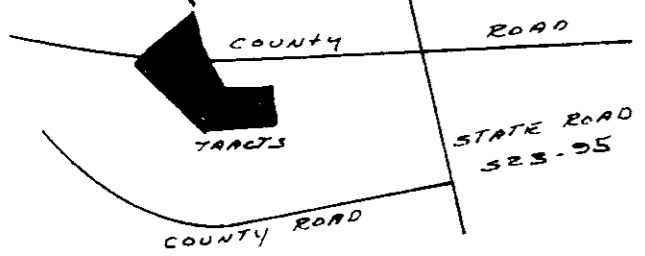

LOCATION MAP NO SCALE
Curtis M. Applewhite

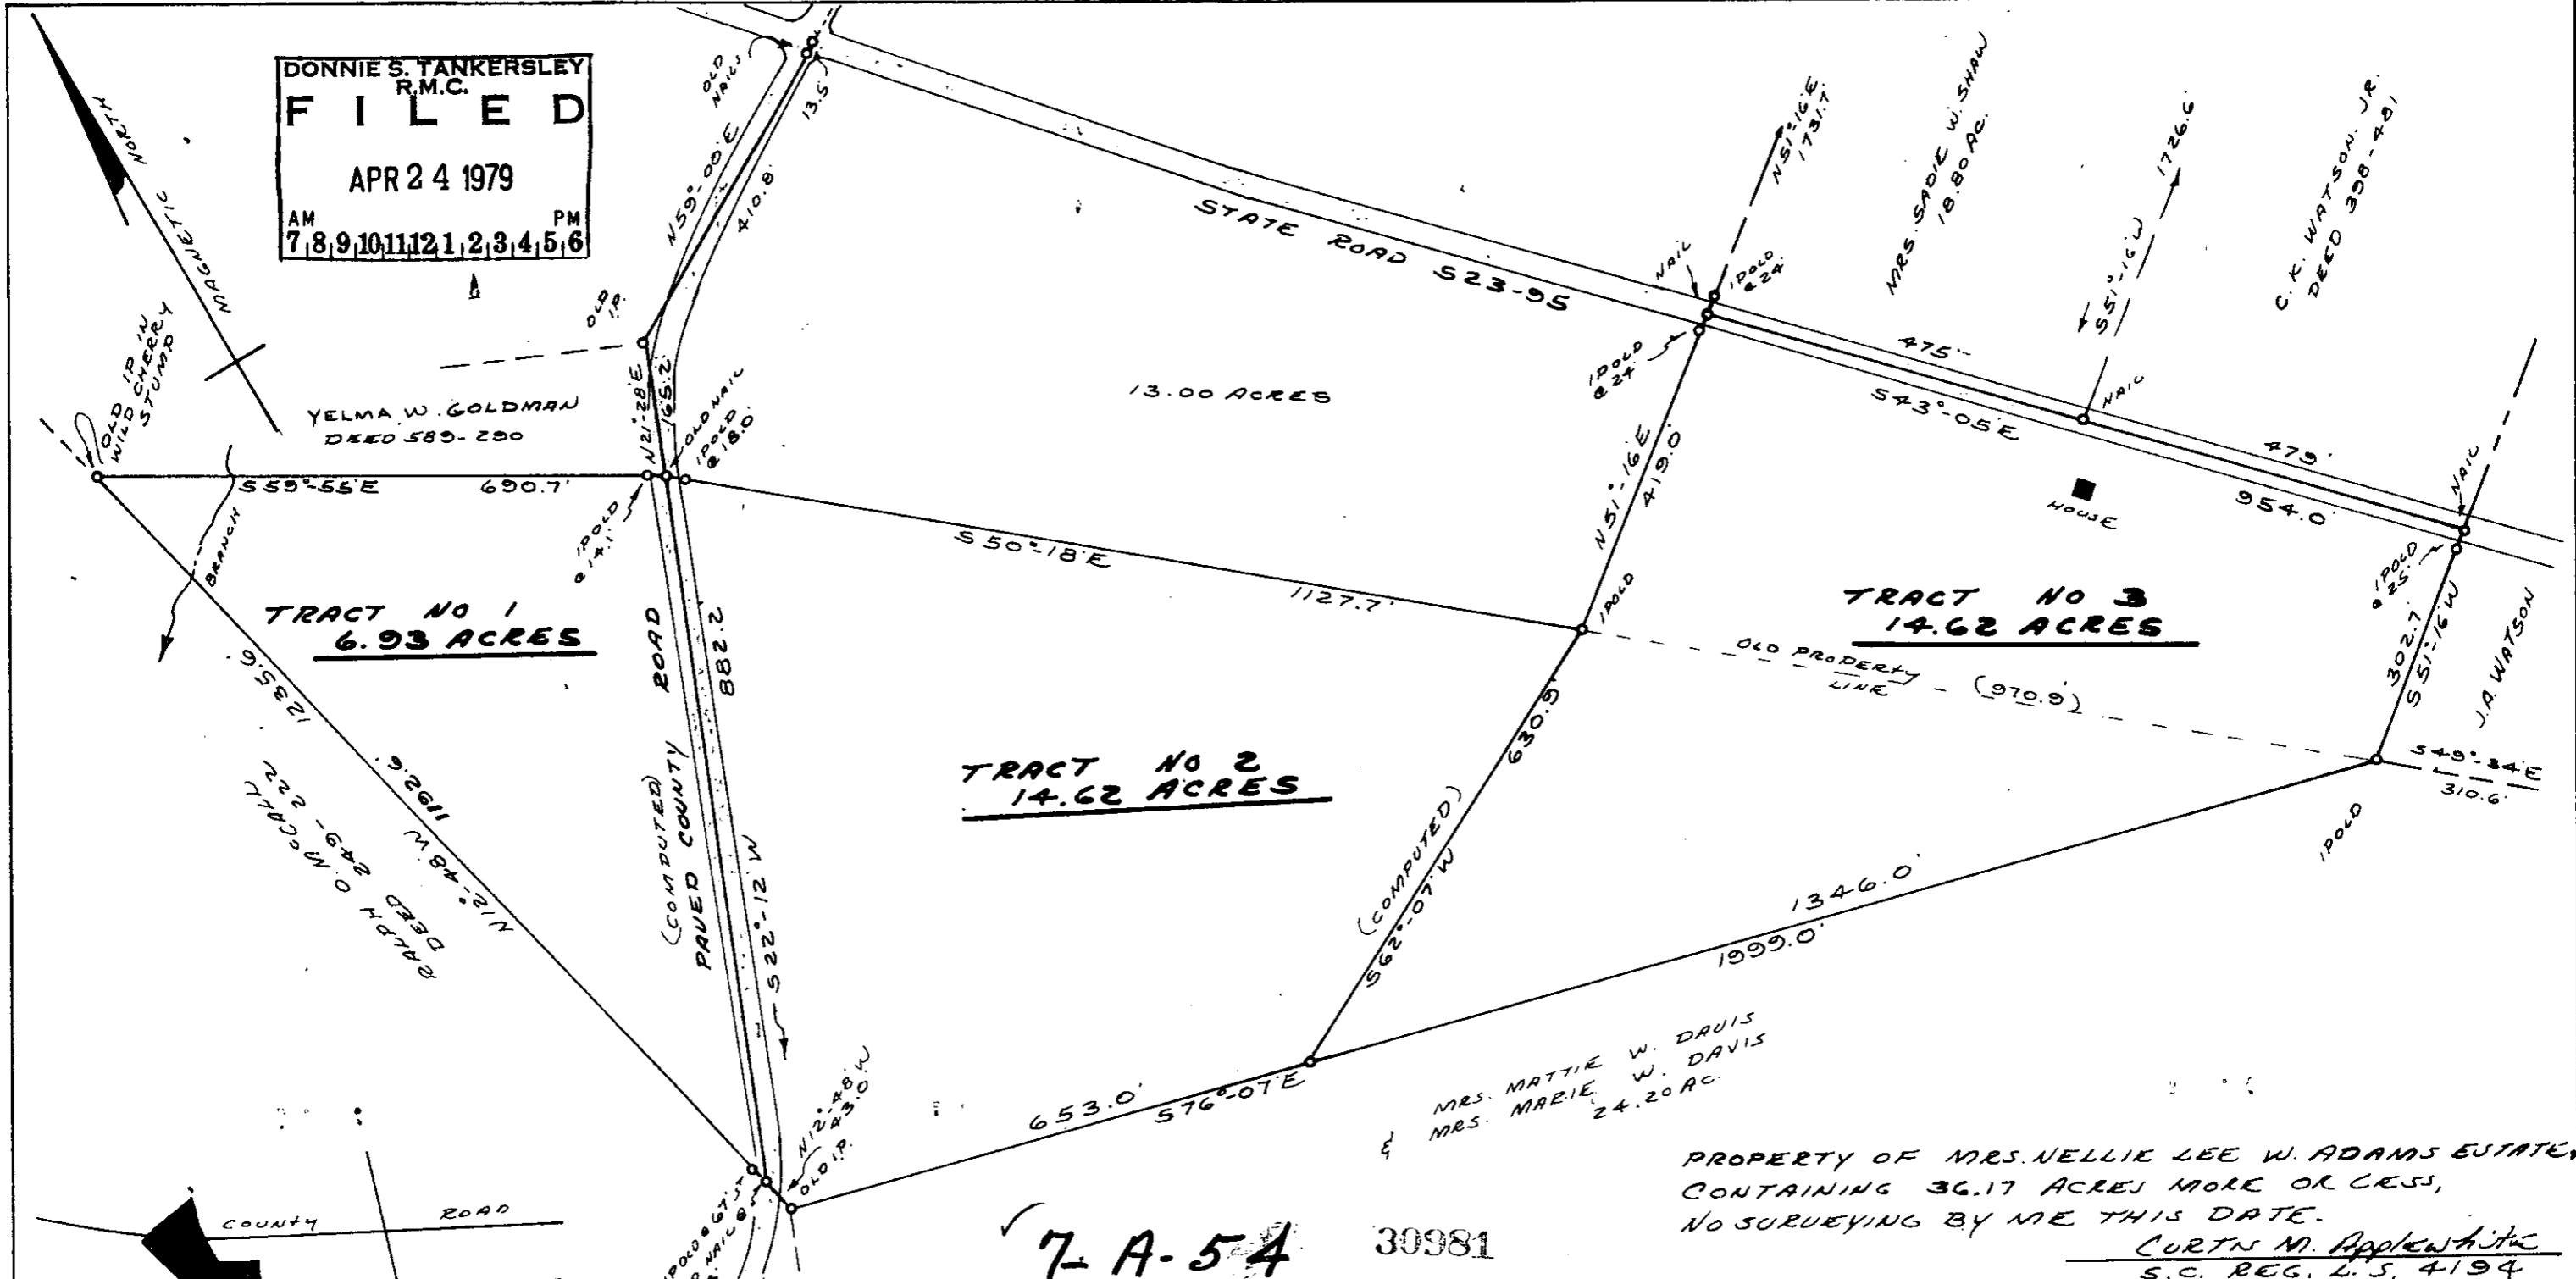

7-A-54 30981

STATE OF SOUTH CAROLINA COUNTY OF GREENVILLE	TOWNSHIP OF BUTLER CITY OF
PLAT OF 3 TRACTS OF LAND PLATTED AT THE REQUEST OF MRS. NELLIE LEE W. ADAMS ESTATE	
REFERENCE PLAT BY JOHN A. SIMMONS SEPT. 8, 1965	
SCALE 1" = 200'	
DATE MARCH 30, 1979	
MORGAN & APPLEWHITE ENGINEERING ASSOCIATES 213 BROOKFOREST DR. ANDERSON, S.C. 29205	
2.000CI	

MICROFILMED