



FILED
GREENVILLE CO. S. C.
MAY 1 10 08 AM '79
DONNIE S. TANKERSLEY
R.M.C.

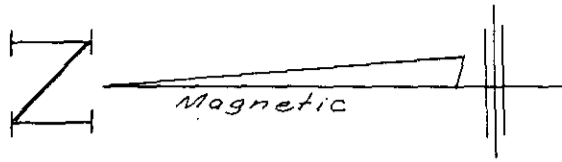

GC10 -----3 MY 179 127

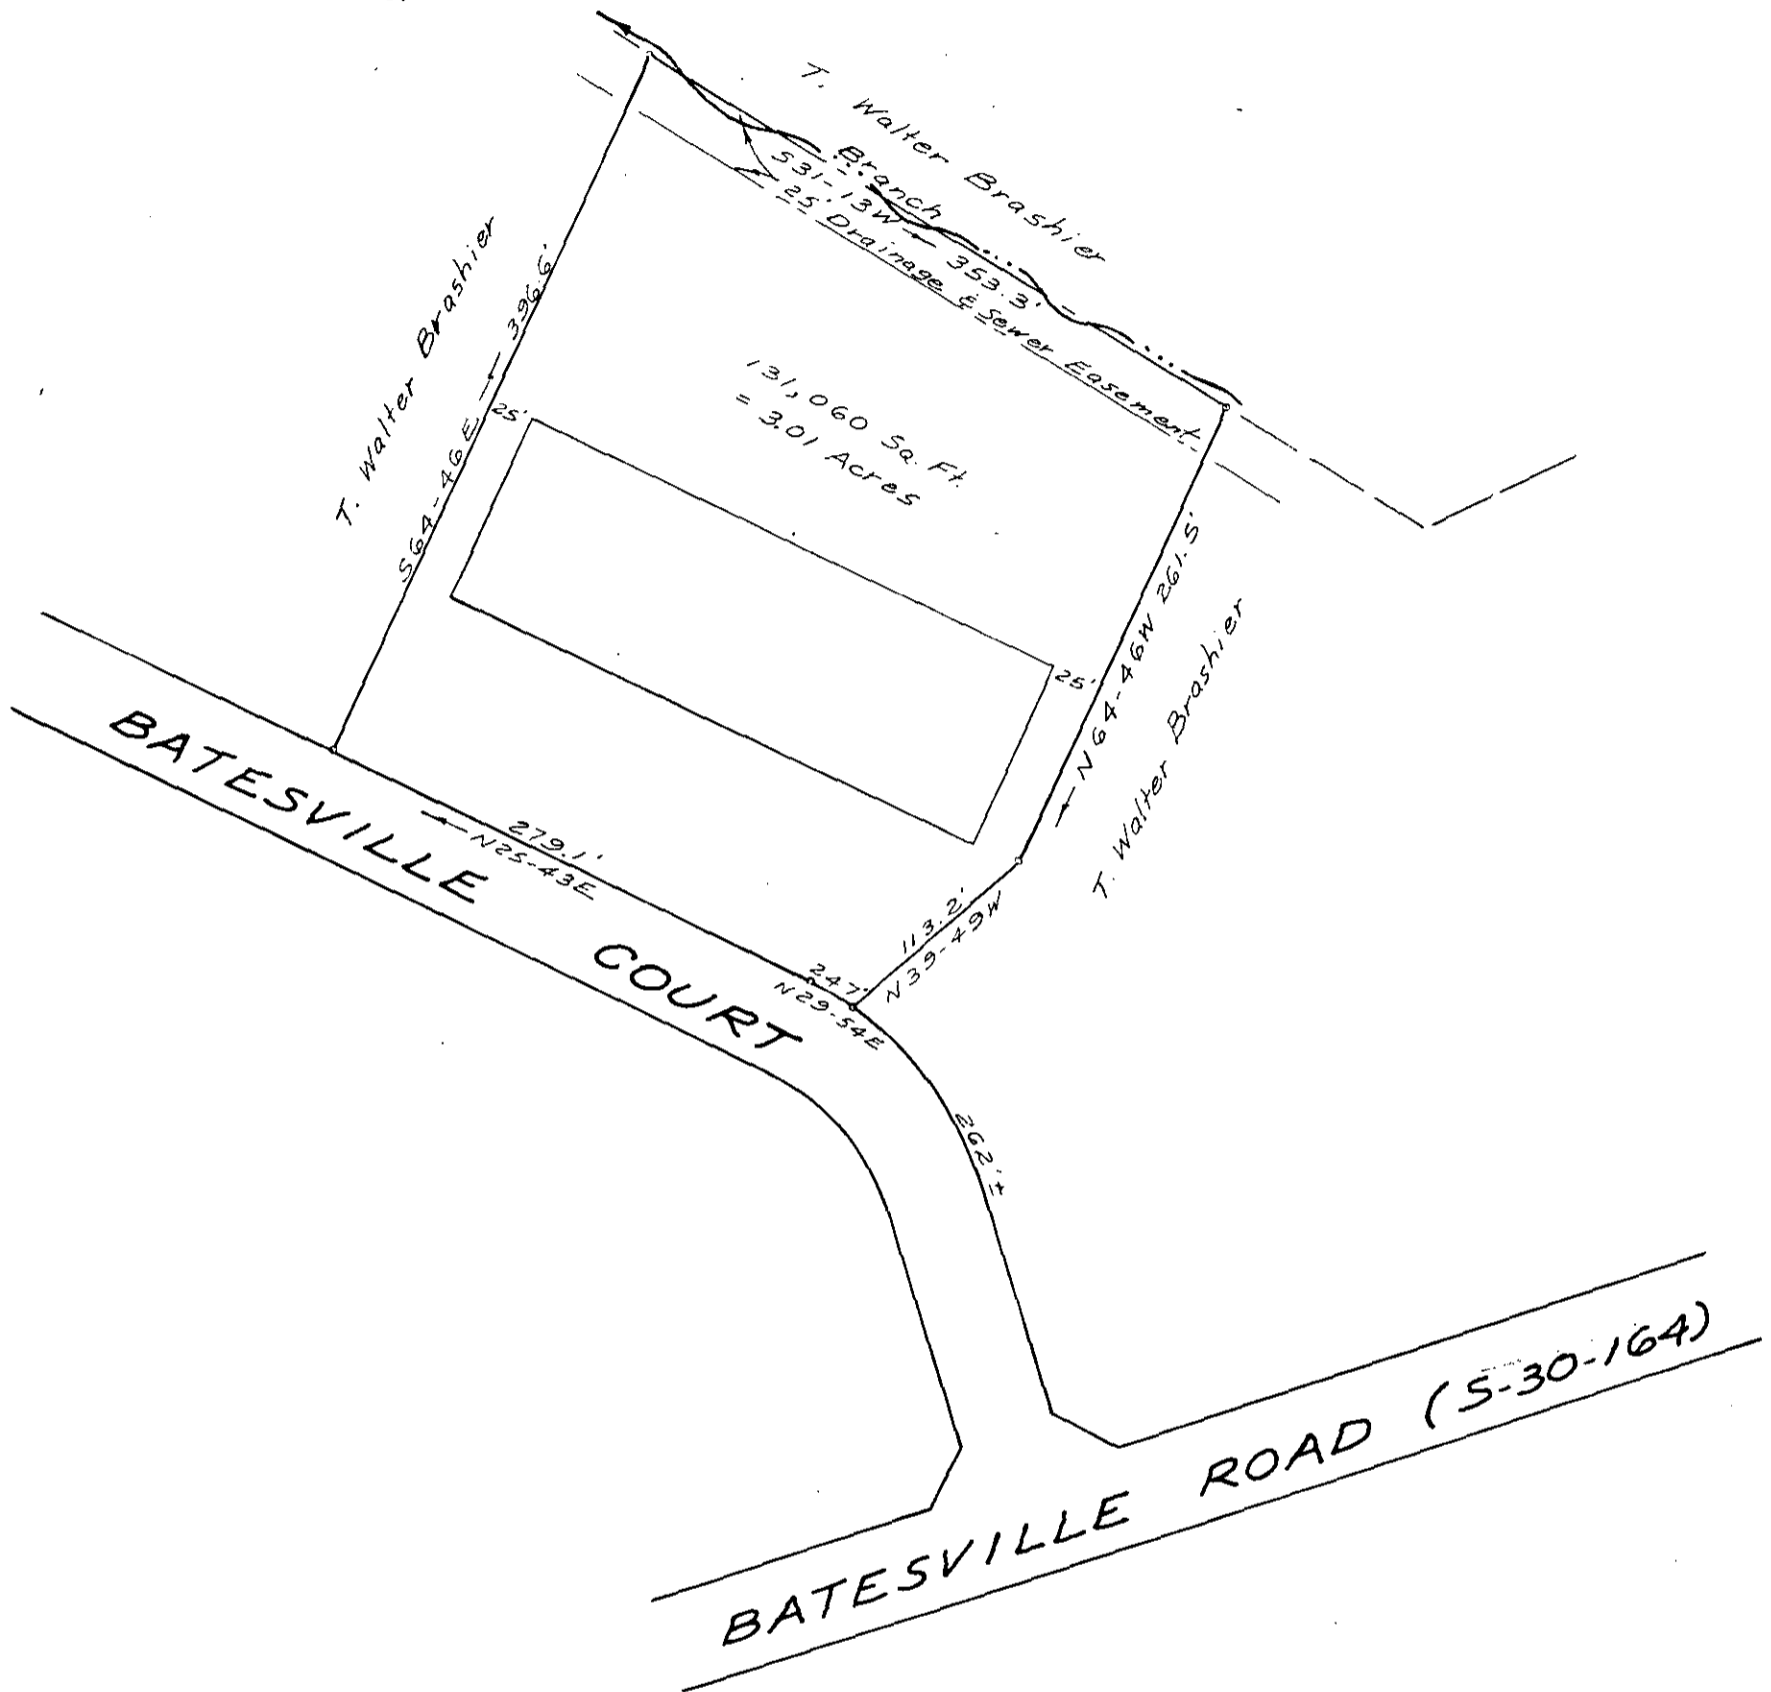


SURVEY FOR
T. WALTER BRASHIER

GREENVILLE CO., S. C.

APRIL 24, 1979

SCALE: 1" = 100'

31808

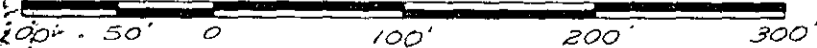

W. R. WILLIAMS, JR.
ENGINEER/SURVEYOR
P. E. & L. S. No. 3979
15 S. MAIN STREET
TRAVELERS REST, S. C.
29690

WRW

17-A-57

"I hereby certify that the ratio of precision of the field survey is 1/11,000 as shown hereon and the area was determined by DMD method of area calculation."

W. R. Williams, Jr. P. E. & L. S. No. 3979