


MAY 25 1979

FILED
GREENVILLE CO. S. C.


MAY 25 4 17 PM '79

DONNIE S. TANKERSLEY
R.M.C.

MICROFILMED

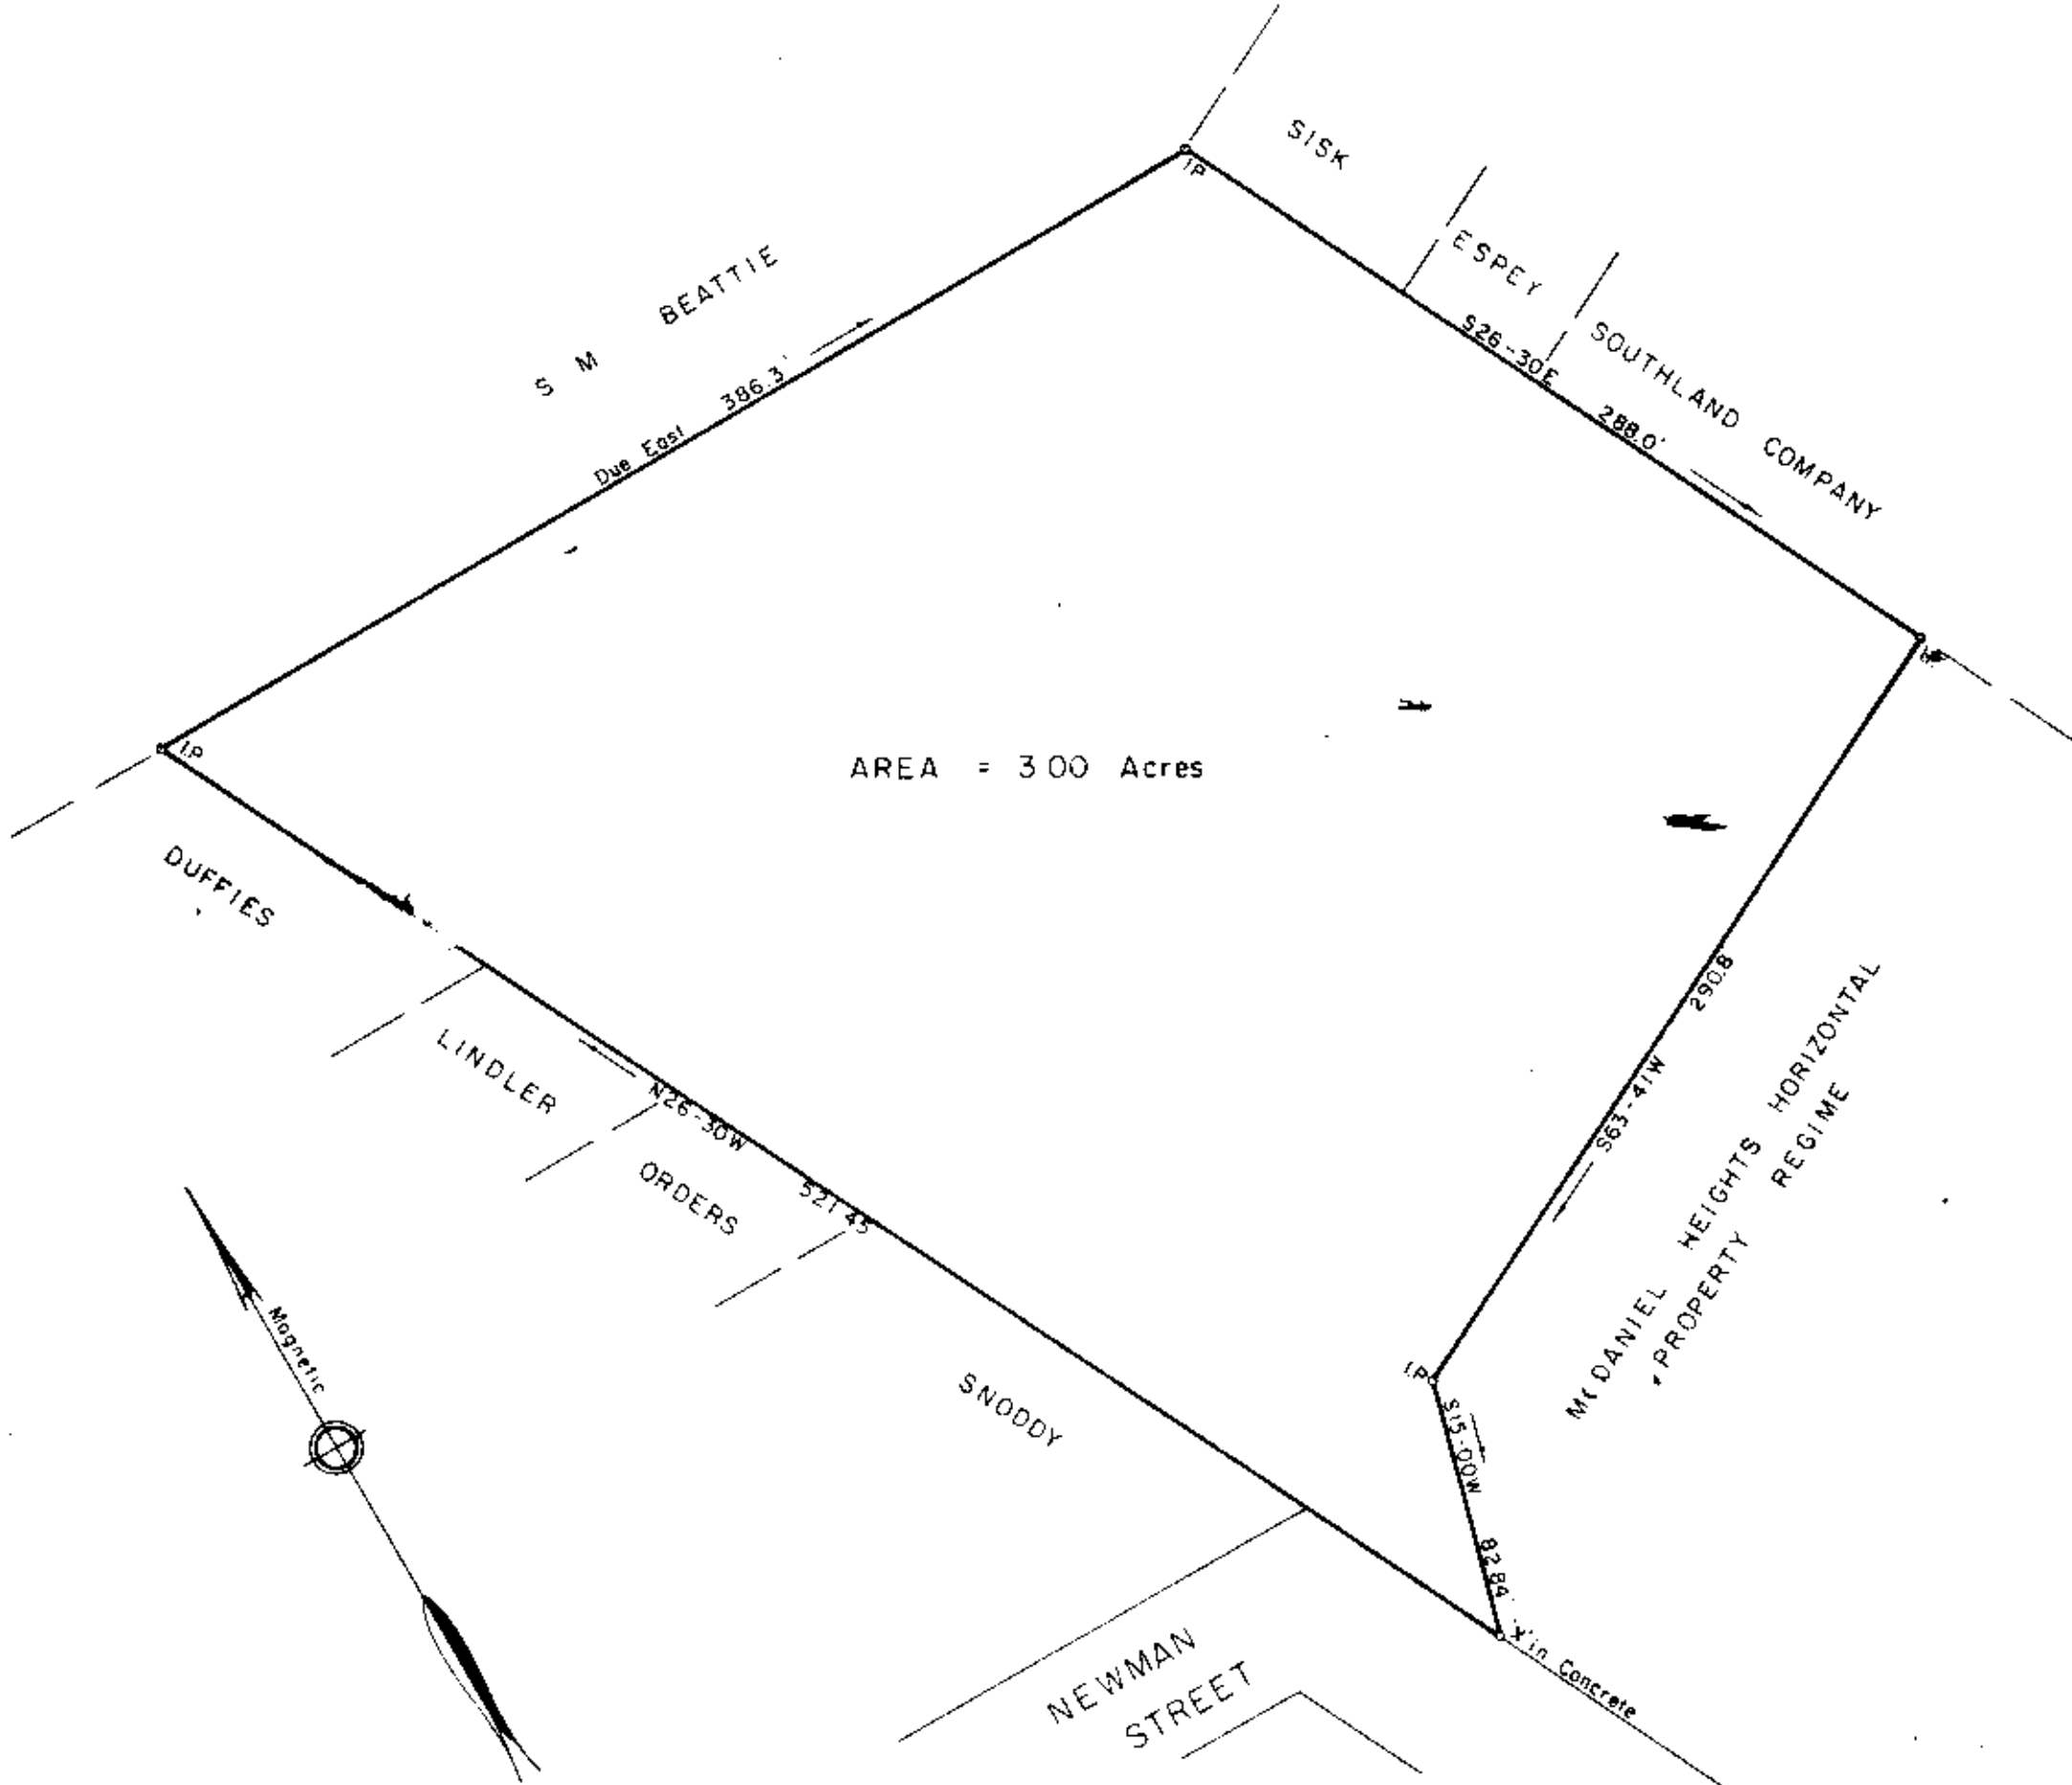

AREA = 3.00 Acres

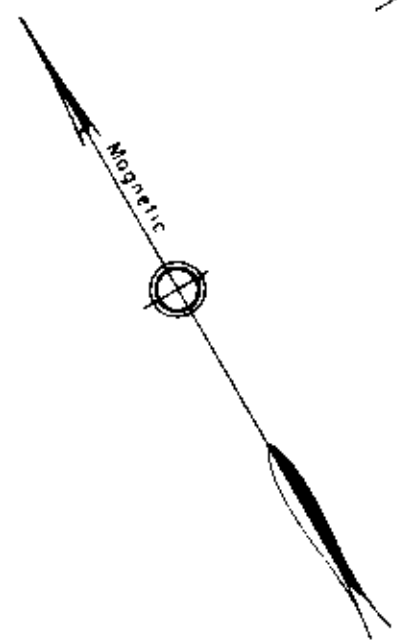

PROPERTY OF
COLLEGE PROPERTIES INC.

GREENVILLE CO, SC.

Scale 1" = 60' May, 1979

DALTON & NEVES CO, ENGINEERS

121 MANLY STREET

GREENVILLE, S. C.

✓ 7 A 79

34810



D. W. Dalton

GCTD ----- 2 MY25 79 1469

2.0001