
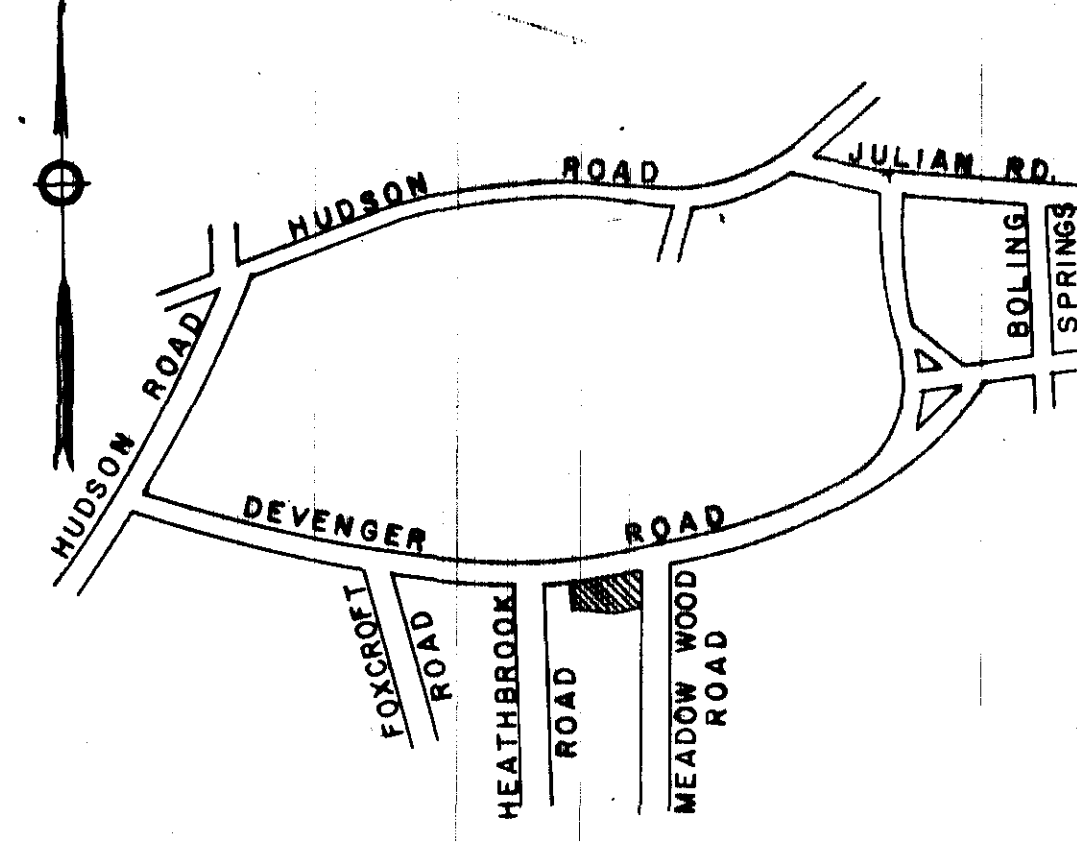


FILED
GREENVILLE CO. S. C.
MAR 14 2 02 PM '79
DONNIE S. TANKERSLEY
R.M.C.

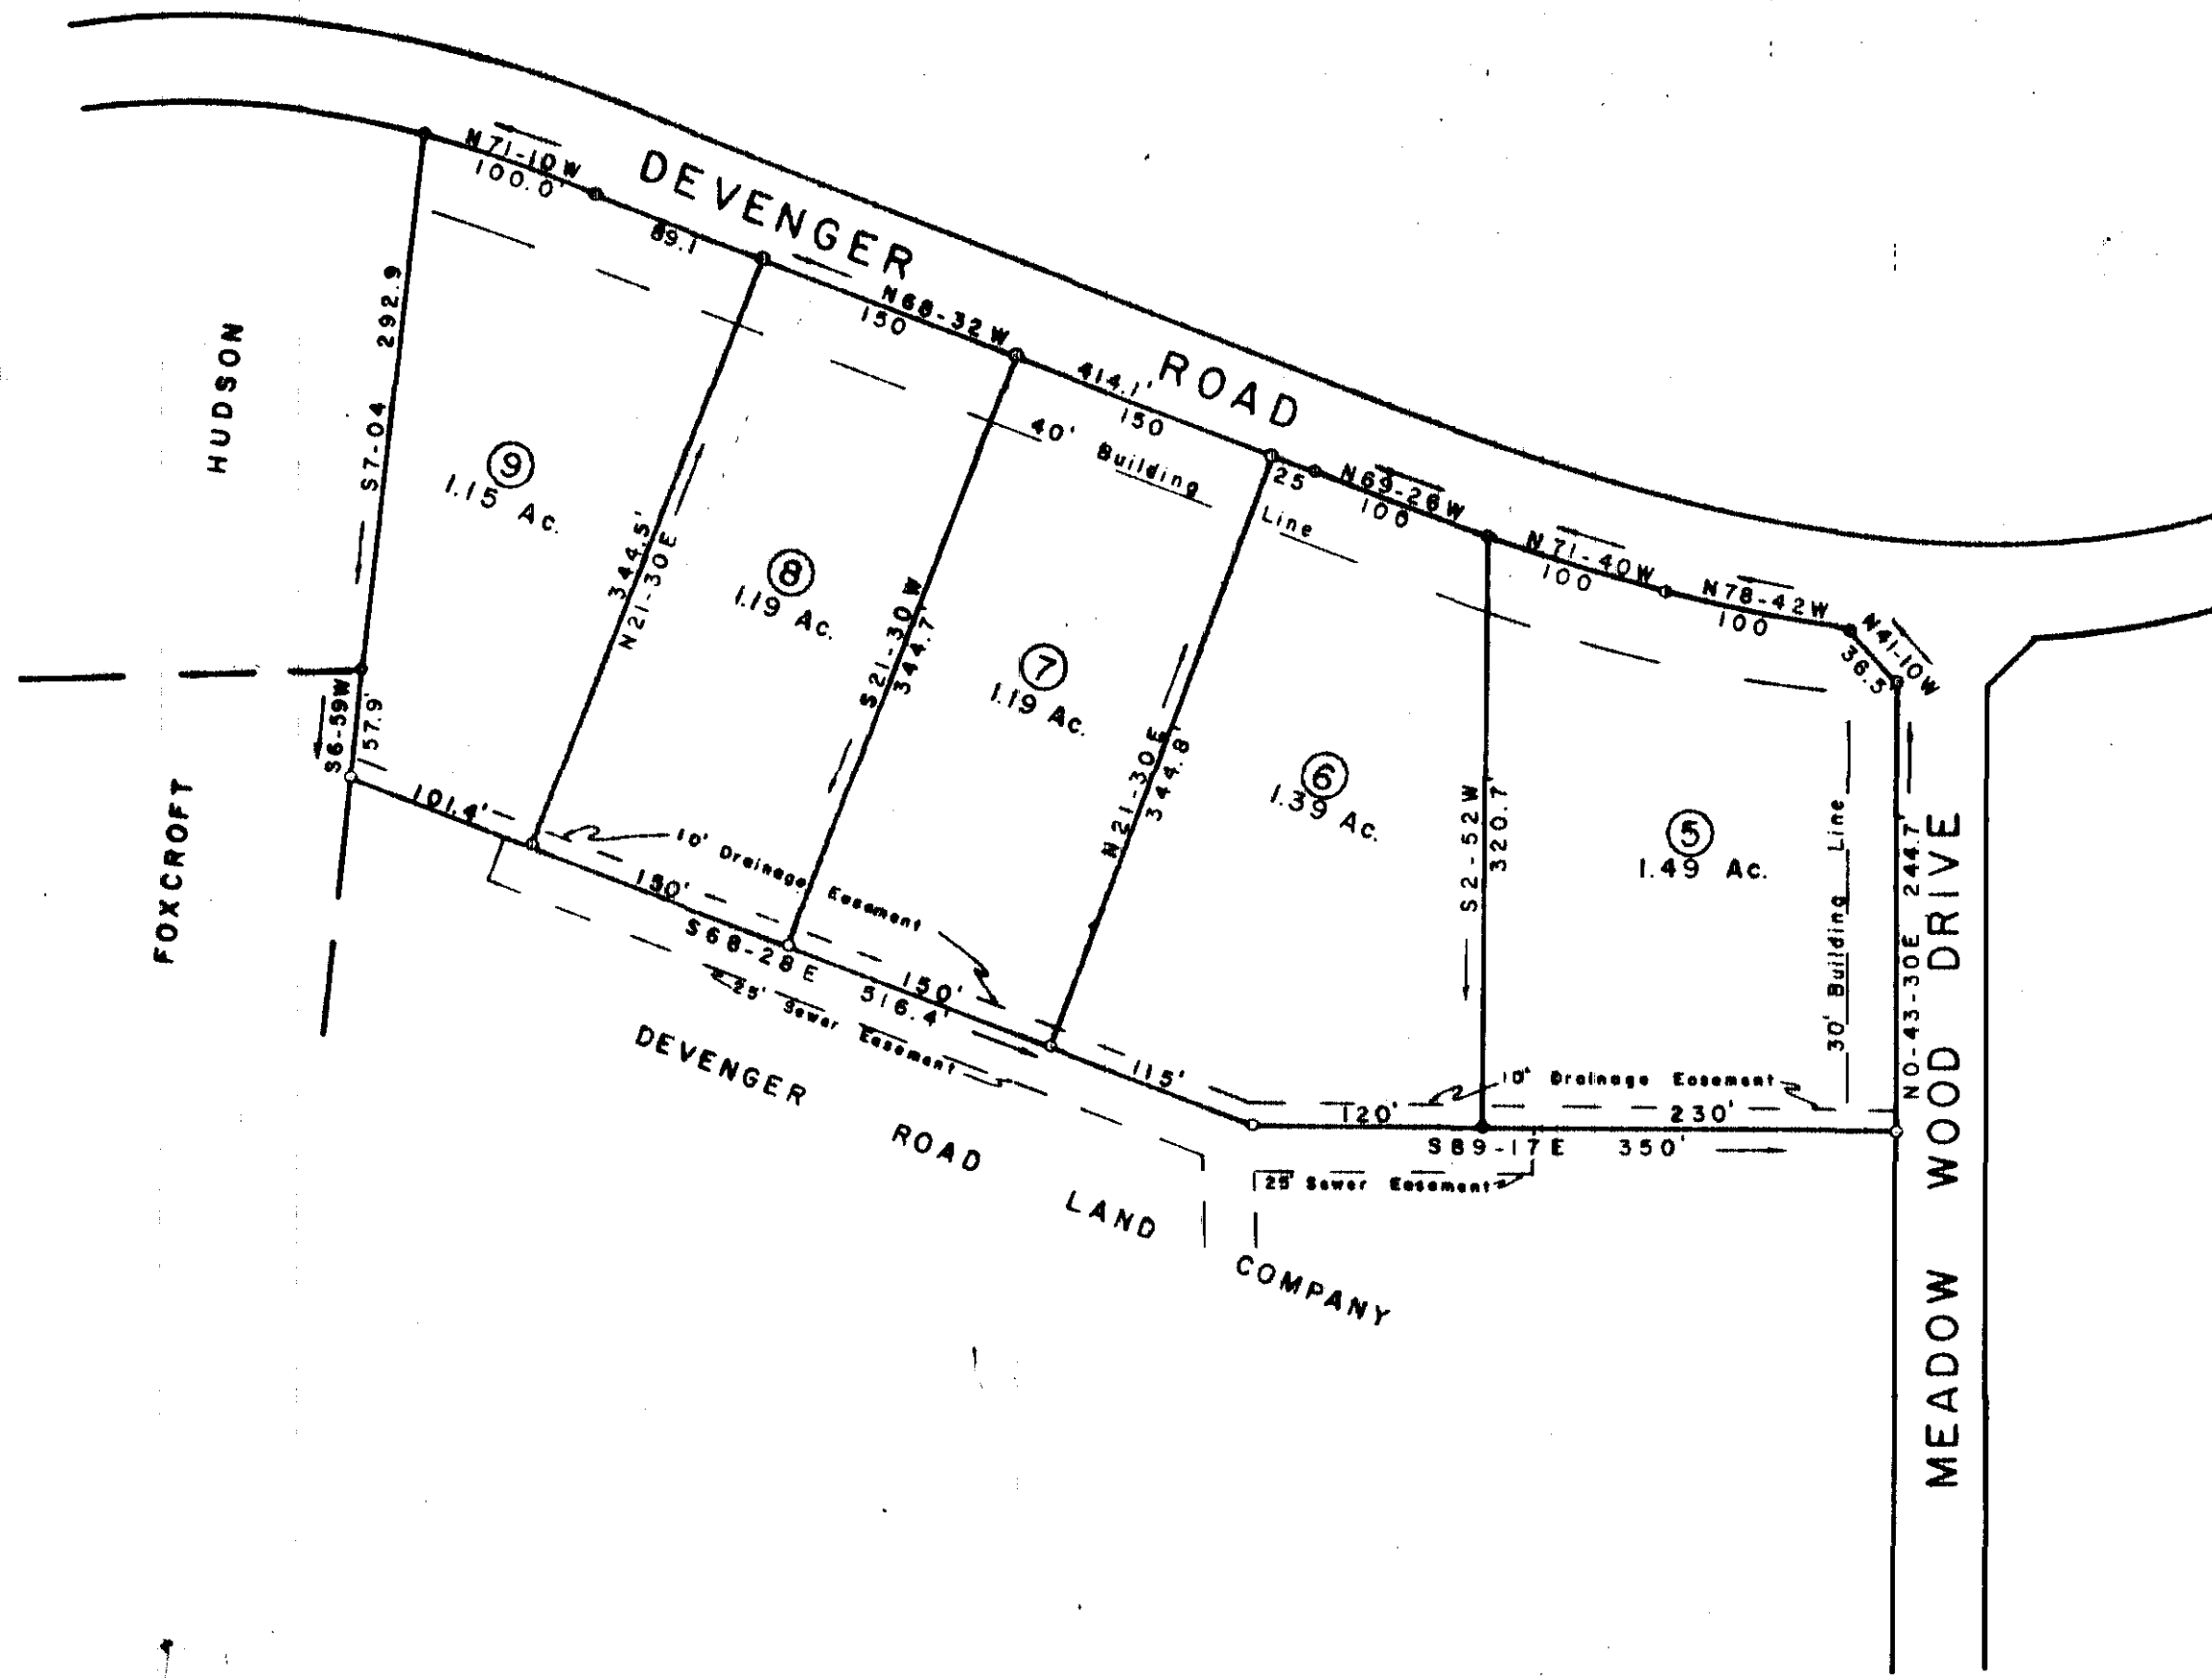

LOCATION MAP

FINAL PLAT

CERTIFICATE OF OWNERSHIP AND DEDICATION

"The undersigned hereby acknowledge that I am (we are) the owner(s) of the property shown and described hereon and that I (we) hereby adopt this plan of subdivision with my (our) free consent and that I (we) establish the minimum building restriction lines, and hereby dedicate to public use as roads, streets, and easements, forever all areas so shown or indicated on said plat.

11 / 17 / 76 Signed Don A. Smith
 / / / Signed _____
 / / / Signed _____
 / / / Signed _____

CERTIFICATE OF ACCURACY

"I, William B. Fant, certify that this plat was (drawn by me) (drawn under my supervision) (on actual survey made under my supervision) from (an actual survey made by me) (said description recorded in Book _____ Page _____ etc.) (other); that the error of closure as calculated by Book _____ Page _____; that the boundaries not surveyed are shown as latitudes and departures is _____; that this plat was prepared in accordance with the Greenville County Subdivision Regulations as adopted.

11 / 17 / 76 DATE Signed William B. Fant
 LICENSED ENGINEER OR REGISTERED SURVEYOR
 S. C. Registration No. 5288

SUMMARY APPROVAL

This plat is hereby approved for recording by the County Planning Commission.
 11/23/76 DATE Signed A. Clemon Thomas
 Planning Commission

REVISED
3/6/79
DATE

REVISED
3/6/79
DATE

Note:
Subdivision name change only. March, 1979

Note:
Name changed from Section 9 Phase A
Devenger Place to Section 1 Oxford,
January 19, 1978

5' Drainage Easement along all rear
and side Lot Lines.
Iron pins at all Corners.

Plat Filed This 14 day of March 1979
 And Recorded in Vol. 7-C Page 9 at 2:02 P.M.
Donnie S. Tankersley
 Register Meane Conveyance Greenville County, S.C.

17-C-9

MAR 1 1979

76-148
 DEVENGER PLACE
 OXFORD SECTION 1

DEVENGER ROAD LAND CO.	DALTON & NEVES CO.
OWNER	ENGINEERS
NO. OF ACRES <u>6.41</u>	MILES OF NEW ROADS <u>0.0</u>
NO. OF LOTS <u>5</u>	DATE NOVEMBER, 1976
ZONED <u>R-20</u>	

