


FILED  
 10 S. C.  
 8:42 AM '79  
 DONALD W. WATSON  
 SURVEYOR

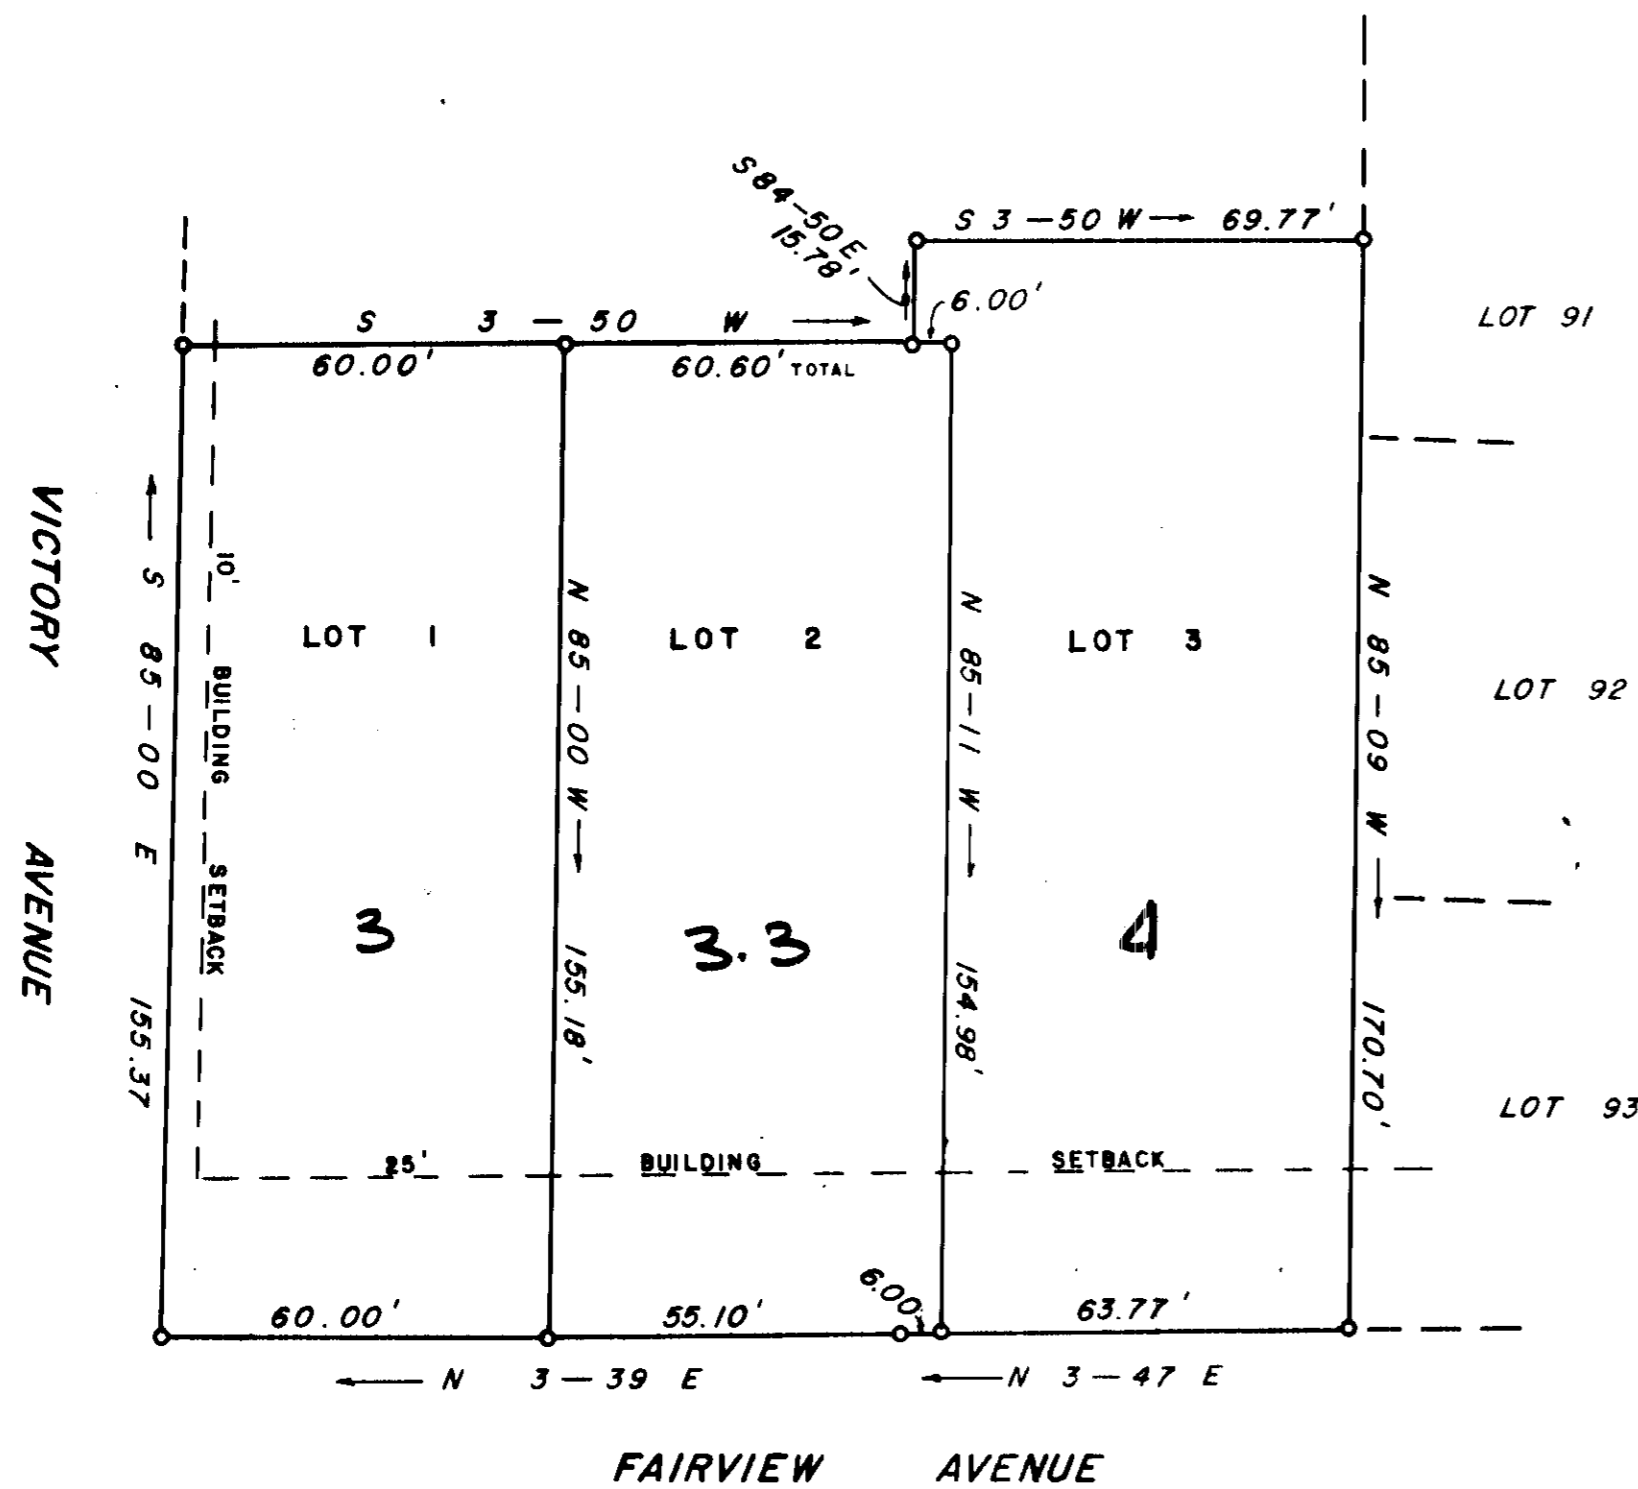


NOTES:

1. IRON PINS AT ALL CORNERS.
2. ALL LOTS CONTAIN MINIMUM OF 9000 SQ. FT.
3. 5' DRAINAGE AND UTILITY EASEMENT ALONG EACH SIDE OF ALL SIDE AND REAR LOT LINES.
4. LOTS 1, 2, & 3 FORMERLY PART LOTS 7, 8, & 9 OF CHARLOTTE M. GOLDSMITH PROPERTY.

7-C-42

1621

Filed This 8 day of Aug 19 79  
 and included in Vol. 7-C, Page 42, at 9:44 AM  
 Donald W. Watson  
 Registered Professional Surveyor, S. C.

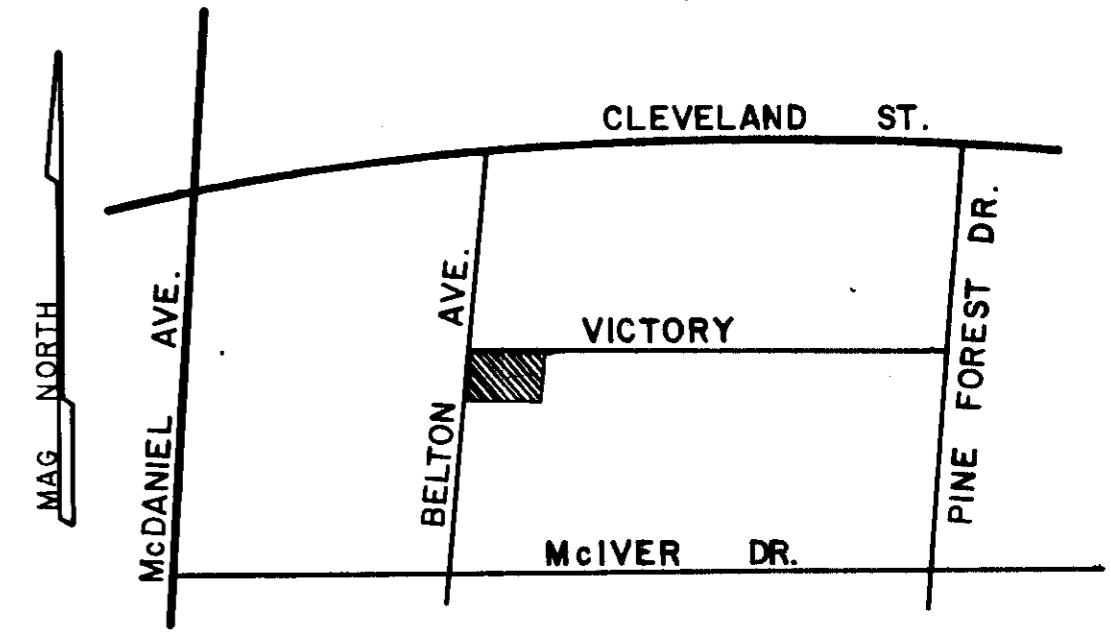

LOCATION MAP

FINAL PLAT

CERTIFICATE OF OWNERSHIP AND DEDICATION

"The undersigned hereby acknowledge that I am (we are) the owner(s) of the property shown and described hereon and that I (we) hereby adopt this plan of subdivision with my (our) free consent and that I (we) establish the minimum building restriction lines, and hereby dedicate to public use as roads, streets, and easements, forever all areas so shown or indicated on said plat.

8-1-79 Signed *James R. Freeland*  
 \_\_\_\_\_ Signed \_\_\_\_\_  
 \_\_\_\_\_ Signed \_\_\_\_\_  
 \_\_\_\_\_ Signed \_\_\_\_\_

CERTIFICATE OF ACCURACY

"I, JAMES R. FREELAND, certify that this plat was (drawn by me) (drawn under my supervision) (an actual survey made under my supervision) from (an actual survey made by me) (a deed description recorded in Book \_\_\_\_\_ Page \_\_\_\_\_ Book \_\_\_\_\_ Page \_\_\_\_\_, etc.) (other); that the error of closure as calculated by latitudes and departures is 1/10000; that the boundaries not surveyed are shown as broken lines plotted from information found in Book \_\_\_\_\_ Page \_\_\_\_\_; that this plat was prepared in accordance with the Greenville County Subdivision Regulations as adopted.

8-1-79 DATE *James R. Freeland*  
 LICENSED ENGINEER OR REGISTERED SURVEYOR  
 S. C. Registration No. RLS 4781

CERTIFICATE OF APPROVAL FOR RECORDING

"I hereby certify that the subdivision plat shown hereon has been found to comply with the Subdivision Regulations for Greenville County, with the exception of such variances, if any, as are noted in the minutes of the Greenville County Planning Commission of Greenville County, South Carolina, and that it has been approved for recording in the office of the County Register of Deeds Conveyance."

8-7-79 DATE *James Forbes*  
 DIRECTOR OF PLANNING  
 GREENVILLE COUNTY PLANNING COMMISSION

(26) 500-92-2-

FILE NUMBER

79-152

SUMMARY PLAT

PROPERTY OF

W. LYNN SMITH, ET. AL.

W. LYNN SMITH, ET. AL. OWNER  
 FREELAND & ASSOCIATES SURVEYOR

NO. OF ACRES: 0.6826 MILES OF NEW ROAD 0.00

NO. OF LOTS: 3.0 DATE: 8-1-79

SCALE:

