
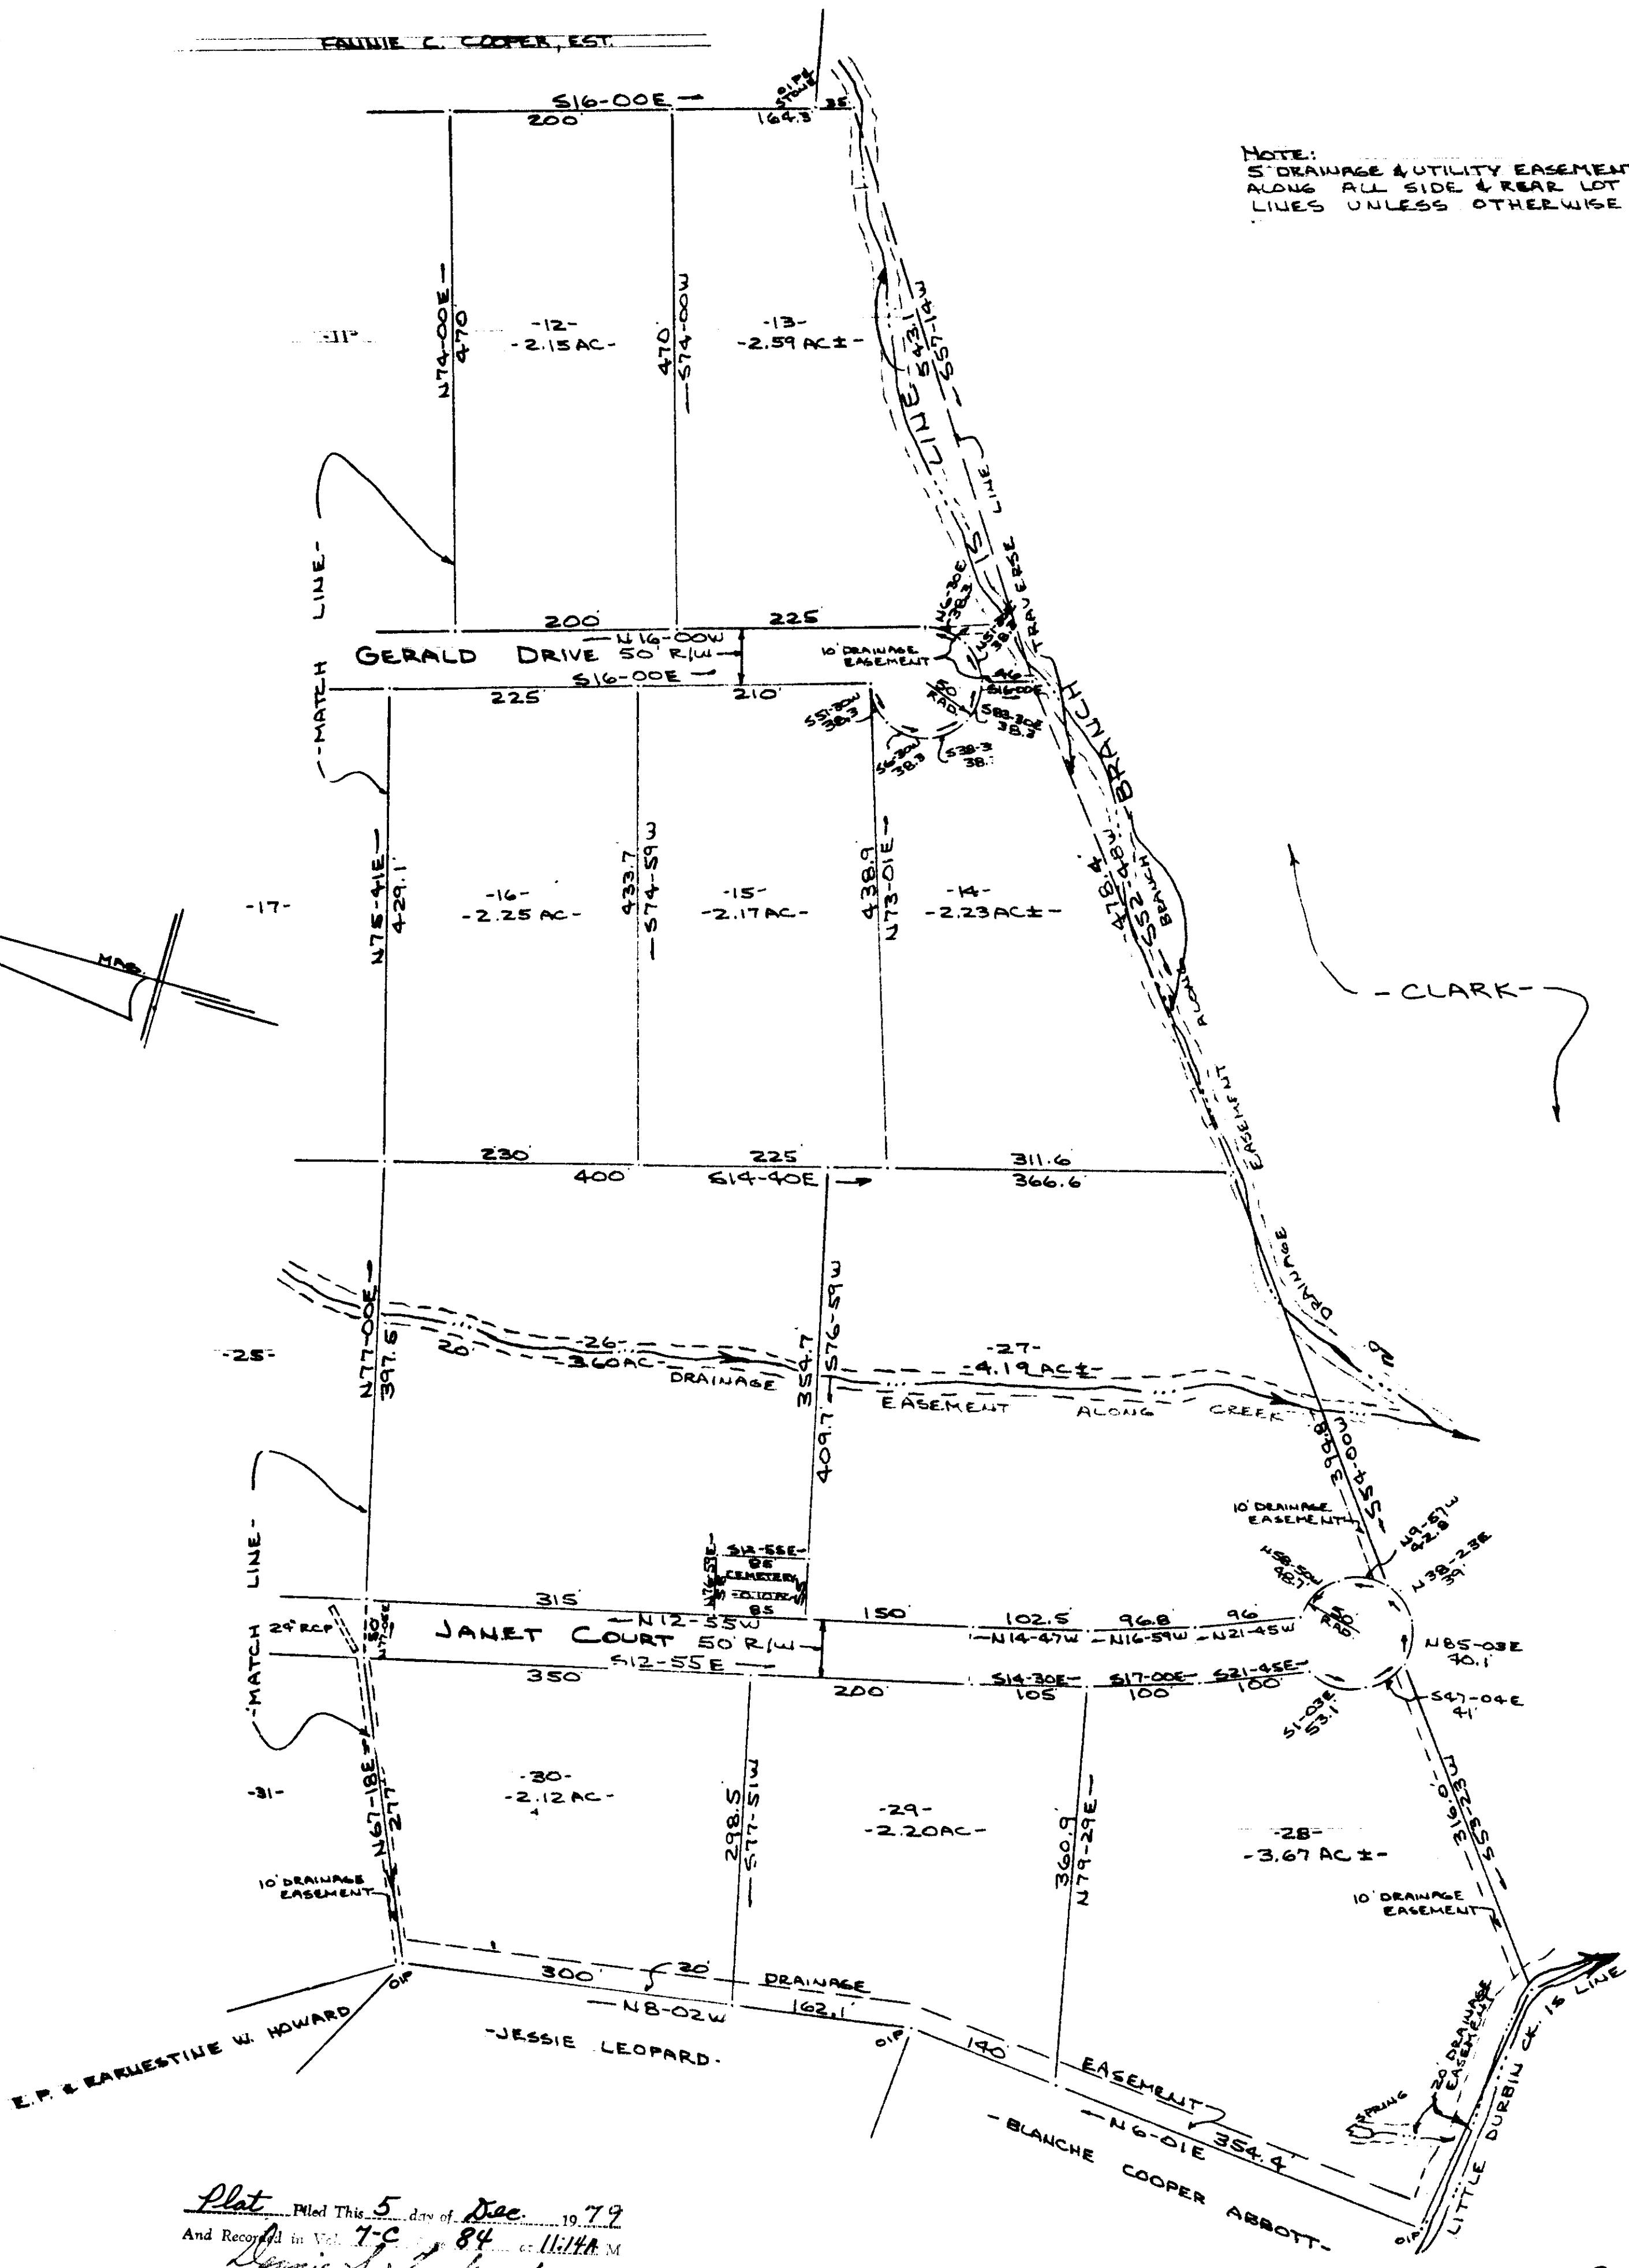
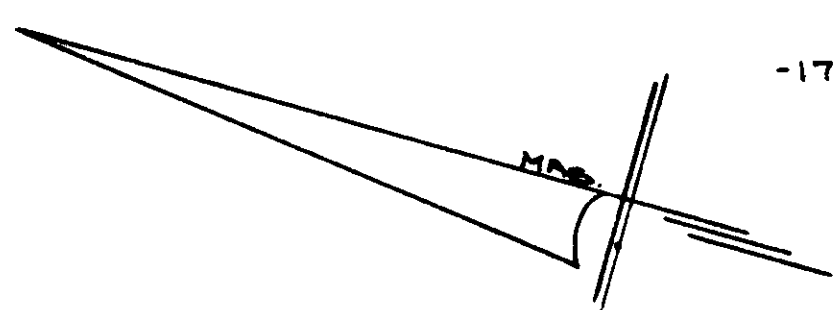


FILED
 GREENVILLE, S.C.
 1979
 KERSLEY

NOTE:
 5' DRAINAGE & UTILITY EASEMENT
 ALONG ALL SIDE & REAR LOT
 LINES UNLESS OTHERWISE

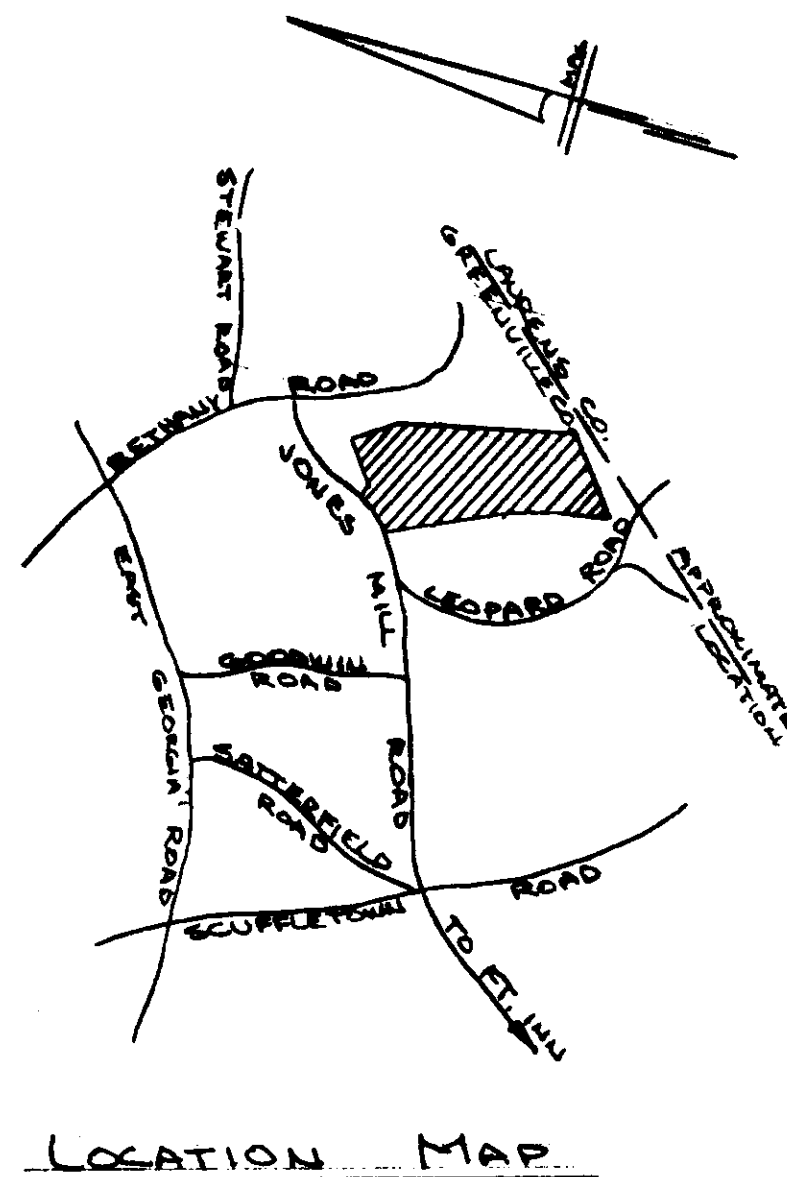

This plot is not within the limits
 of the Greenville County Subdivision
 Regulation Jurisdiction and therefore
 recordation approval by the Greenville
 County Planning Commission is not
 required.
 12/5/79 Anthony B. Ciulli
 Greenville County Planning Commissioner

1966

7-C-84

R. B. BRUCE #1952

Plat Filed This 5 day of Dec. 1979
 And Recorded in Vol. 7-C-84 of 11/17/79
 Register Meane Greenville County, S.C.

SHEET 2 OF 2
 CLARK MANOR
 NEAR GREENVILLE, S.C.
 SCALE: 1"=100' 8 JUNE 1978
 REV 28 SEPT 1979
 CAROLINA SURVEYING CO.
 112 MAIN ST.
 GREENVILLE, S.C.