


MAR 28 1979

MICROFILMED

FILED
GREENVILLE CO. S.C.
MAR 28 12 34 PM '79
DONNIE S. TANKERSLEY
R.M.C.

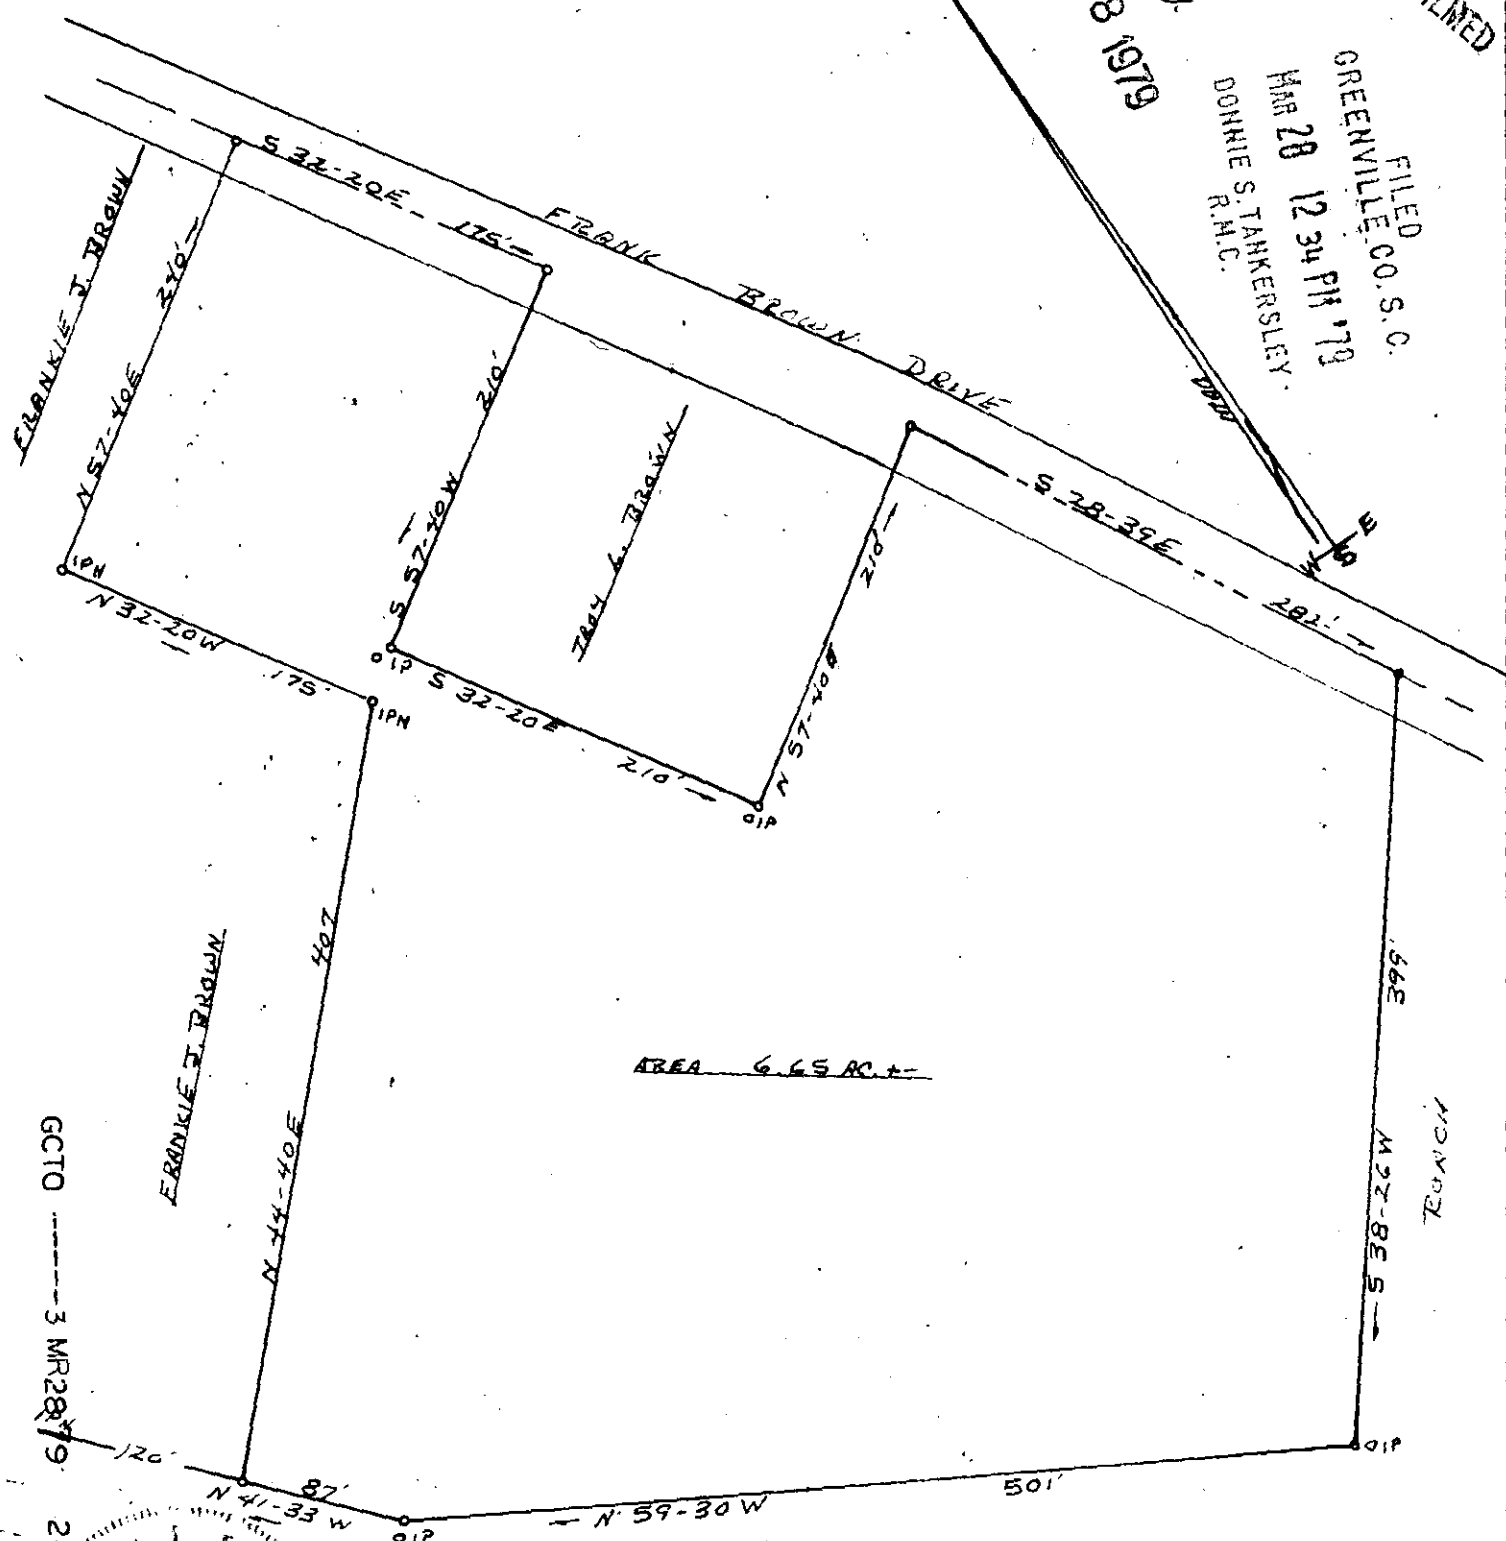


AREA 6.65 AC. ±

GCTO ----- 3 MR 28 1979

7-D-1

27850

PLAT OF PROPERTY
OF
LEONARD L. & ELOISE B. BROWN

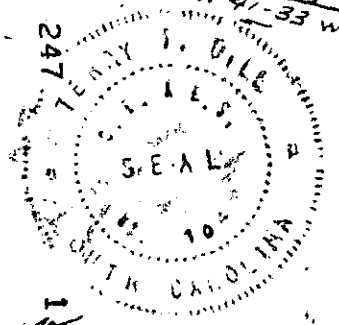

Larry S. Dill
RECEIVED No. 104
RE 2 TAYLORS, S.C.

GREENVILLE COUNTY
STATE OF SOUTH CAROLINA

SCALE 1" = 100'
11-23-1978